

SCOTT-DALE SUBDIVISION

TAXING UNIT 10

IN NORTH OGDEN CITY

PREFIX 17-070

SCALE: 1" = 50'

EXCEPT WHERE OTHERWISE SHOWN,
ALL LOTS ARE OWNED BY:FIRST SECURITY BANK OF
UTAH N.A. - TRUSTEE.

SEE PAGE 69


1' HOLDING STRIP

N.E. CORNER OF
S.E. 1/4 OF SEC. 32
T.7N., R.1W.

NORTH 222.8'

WEST 7.92'


S. 89°09'45"E. 326.12'

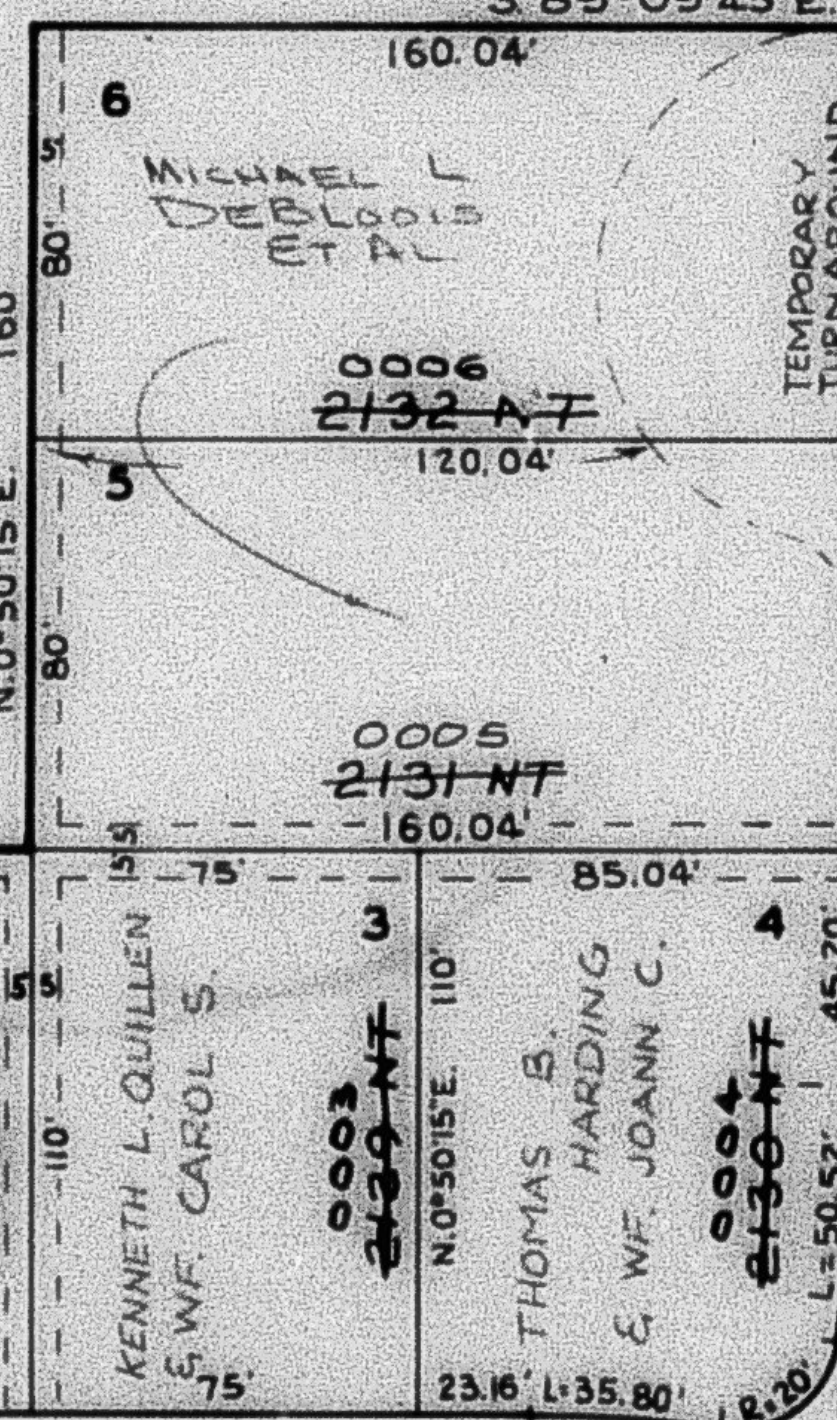

SEE PAGE

76

NORTH

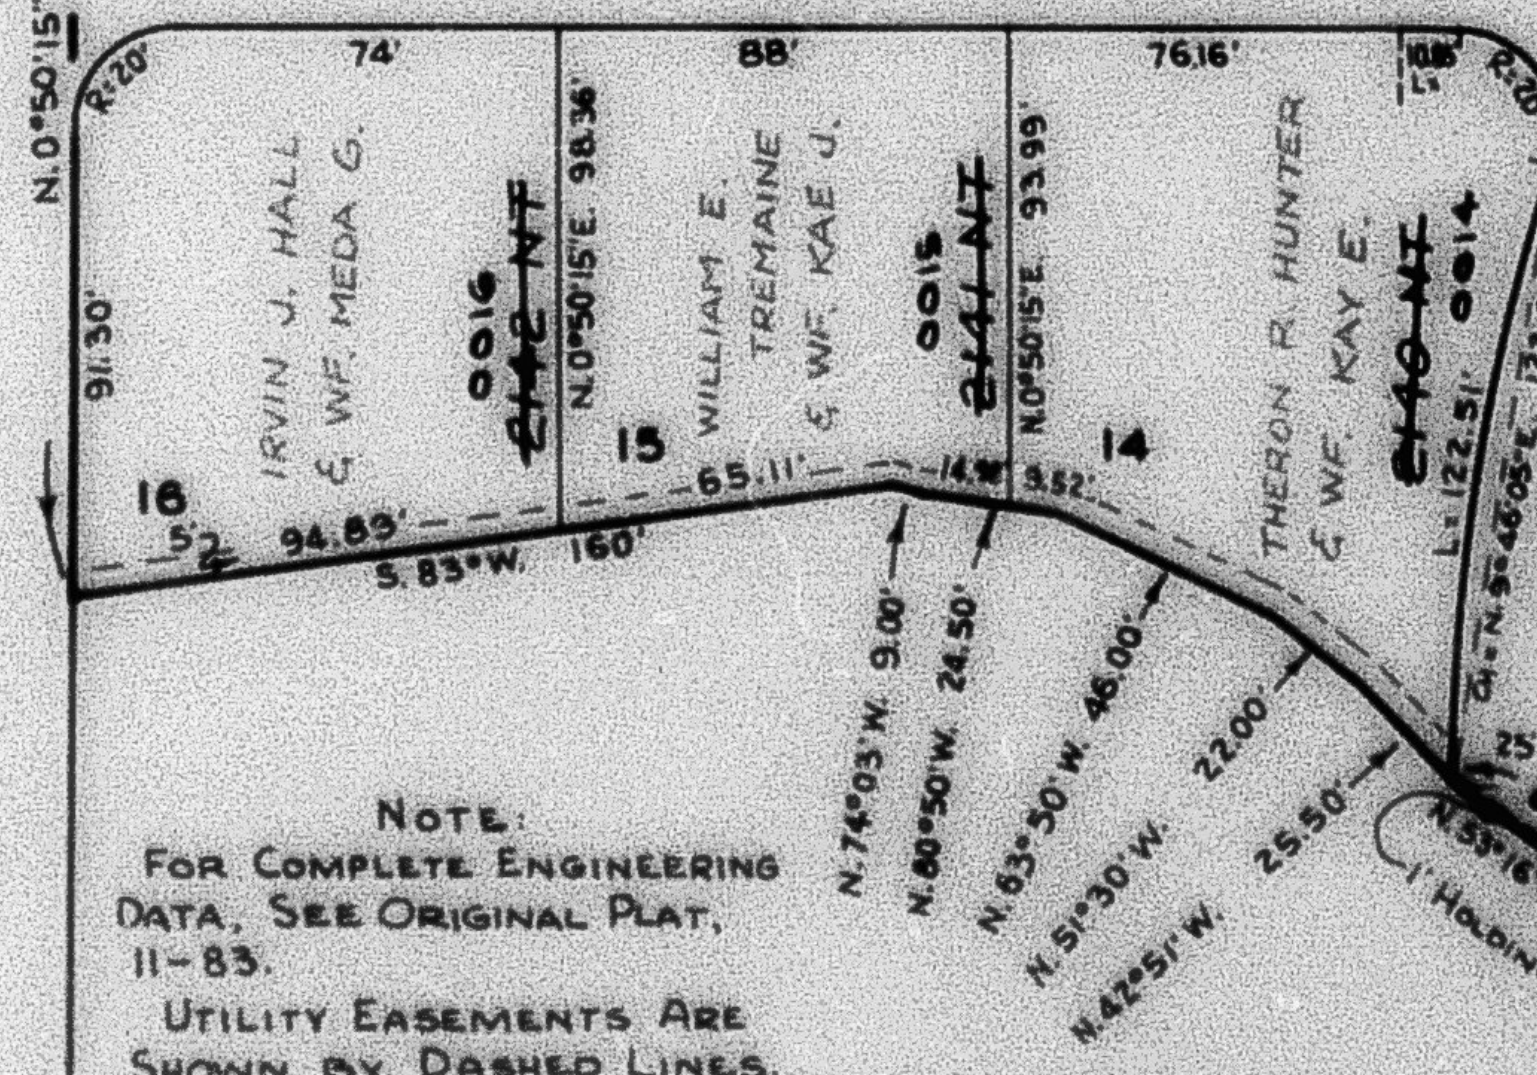S. 89°09'45"E. 258.16'
(RESOLUTION CHANGING NUMBER 625-482)NOTE:
FOR COMPLETE ENGINEERING
DATA, SEE ORIGINAL PLAT,
11-83.
UTILITY EASEMENTS ARE
SHOWN BY DASHED LINES.

SEE PAGE 69

2100 NORTH

WASHINGTON BLVD.

400 EAST

SEE PAGE
68