

PART OF S.E. 1/4 OF SECTION 32, T.7N.,R.1W., S.L.B.&M.

70

SCOTT-DALE SUBDIVISION

TAXING UNIT: 0

IN NORTH OGDEN CITY

PREFIX: 17-070

SCALE: 1" = 50'

EXCEPT WHERE OTHERWISE SHOWN,
ALL LOTS ARE OWNED BY:

FIRST SECURITY BANK OF
UTAH N.A. - TRUSTEE -

SEE PAGE 69

1" HOLDING STRIP

N.E. CORNER OF
S.E. 1/4 OF SEC. 32
T.7N., R.1W.

NORTH 222.8'

WEST 7.92'

SEE PAGE
68


SEE PAGE
76

WASHINGTON BLVD.

400 EAST

66'

66'

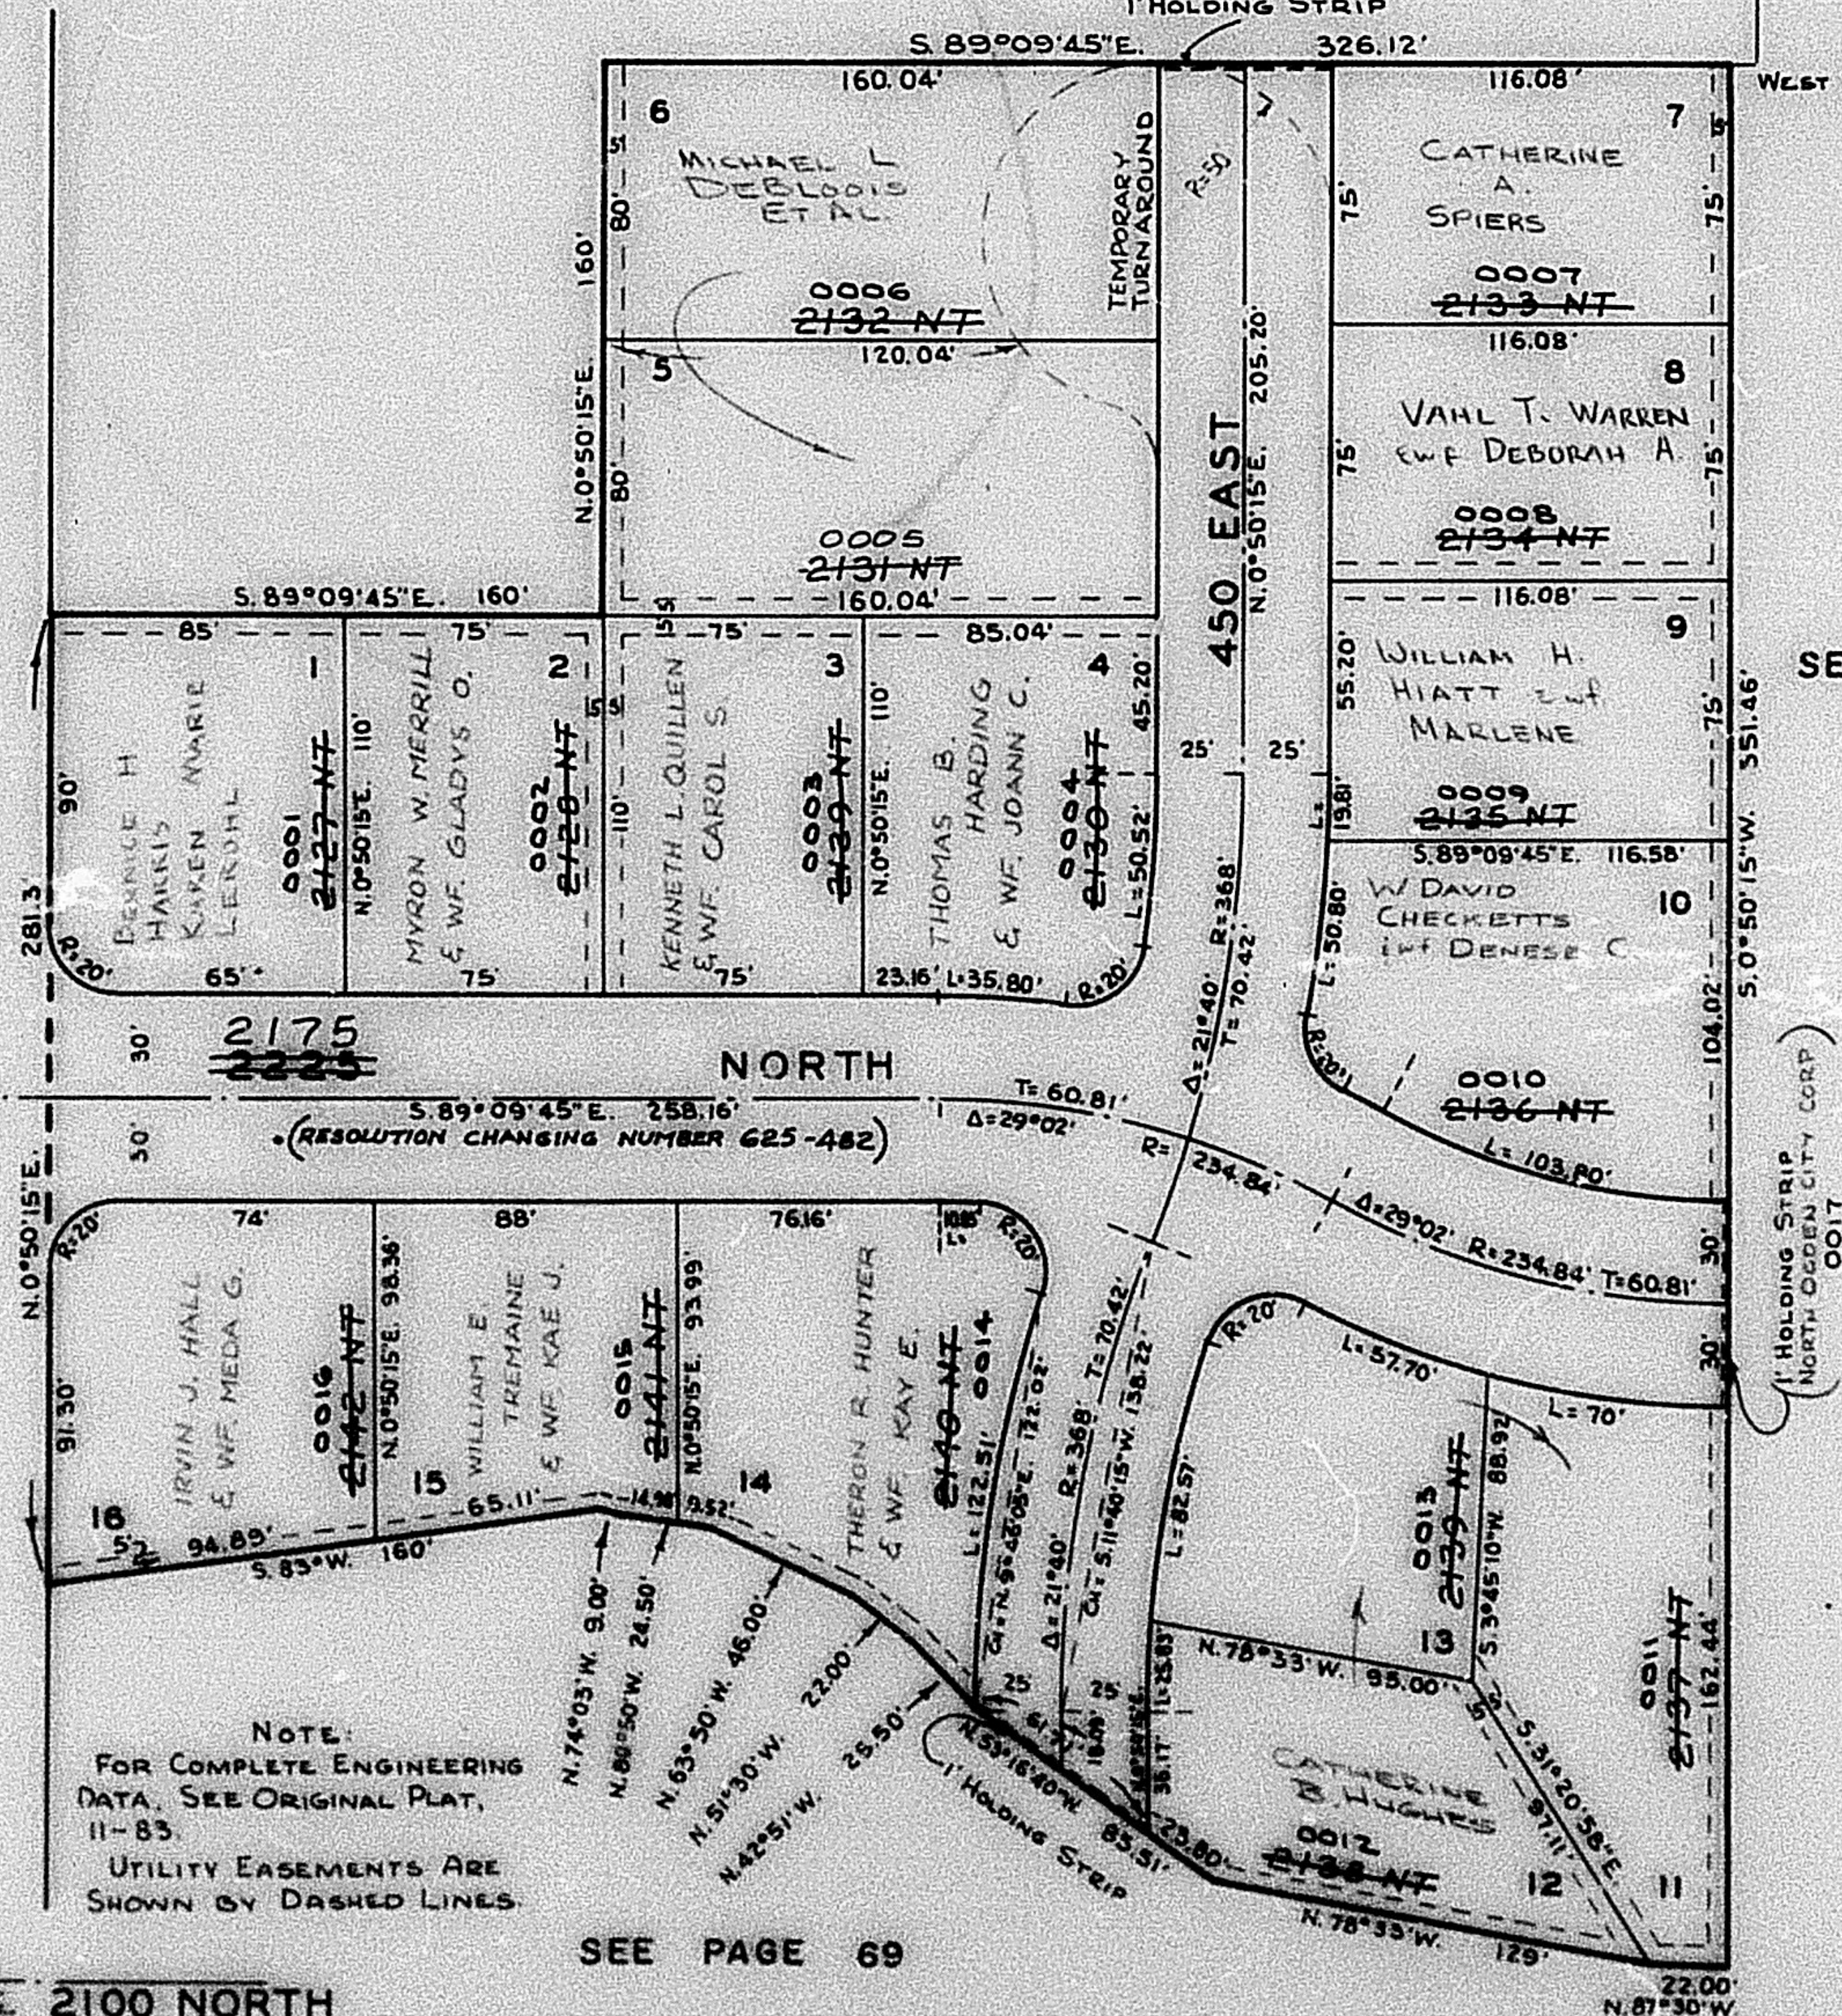

NOTE:
FOR COMPLETE ENGINEERING
DATA, SEE ORIGINAL PLAT,
11-83.
UTILITY EASEMENTS ARE
SHOWN BY DASHED LINES.

SEE PAGE 69

1" HOLDING STRIP
NORTH OGDEN CITY CORP.