

PART OF S.E. 1/4 OF SECTION 32, T.7N., R.1W., S.L.B.&M.

70

SCOTT-DALE SUBDIVISION

TAXING UNIT 10

IN NORTH OGDEN CITY

PREFIX 17-070

SCALE: 1" = 50'

EXCEPT WHERE OTHERWISE SHOWN,
ALL LOTS ARE OWNED BY

FIRST SECURITY BANK OF
UTAH N.A. - TRUSTEE -

SEE PAGE 69

1" HOLDING STRIP

N.E. CORNER OF
S.E. 1/4 OF SEC 32
T.7N., R.1W.

NORTH 222.8'


SEE PAGE
68

WASHINGTON BLVD.

400 EAST

66

66

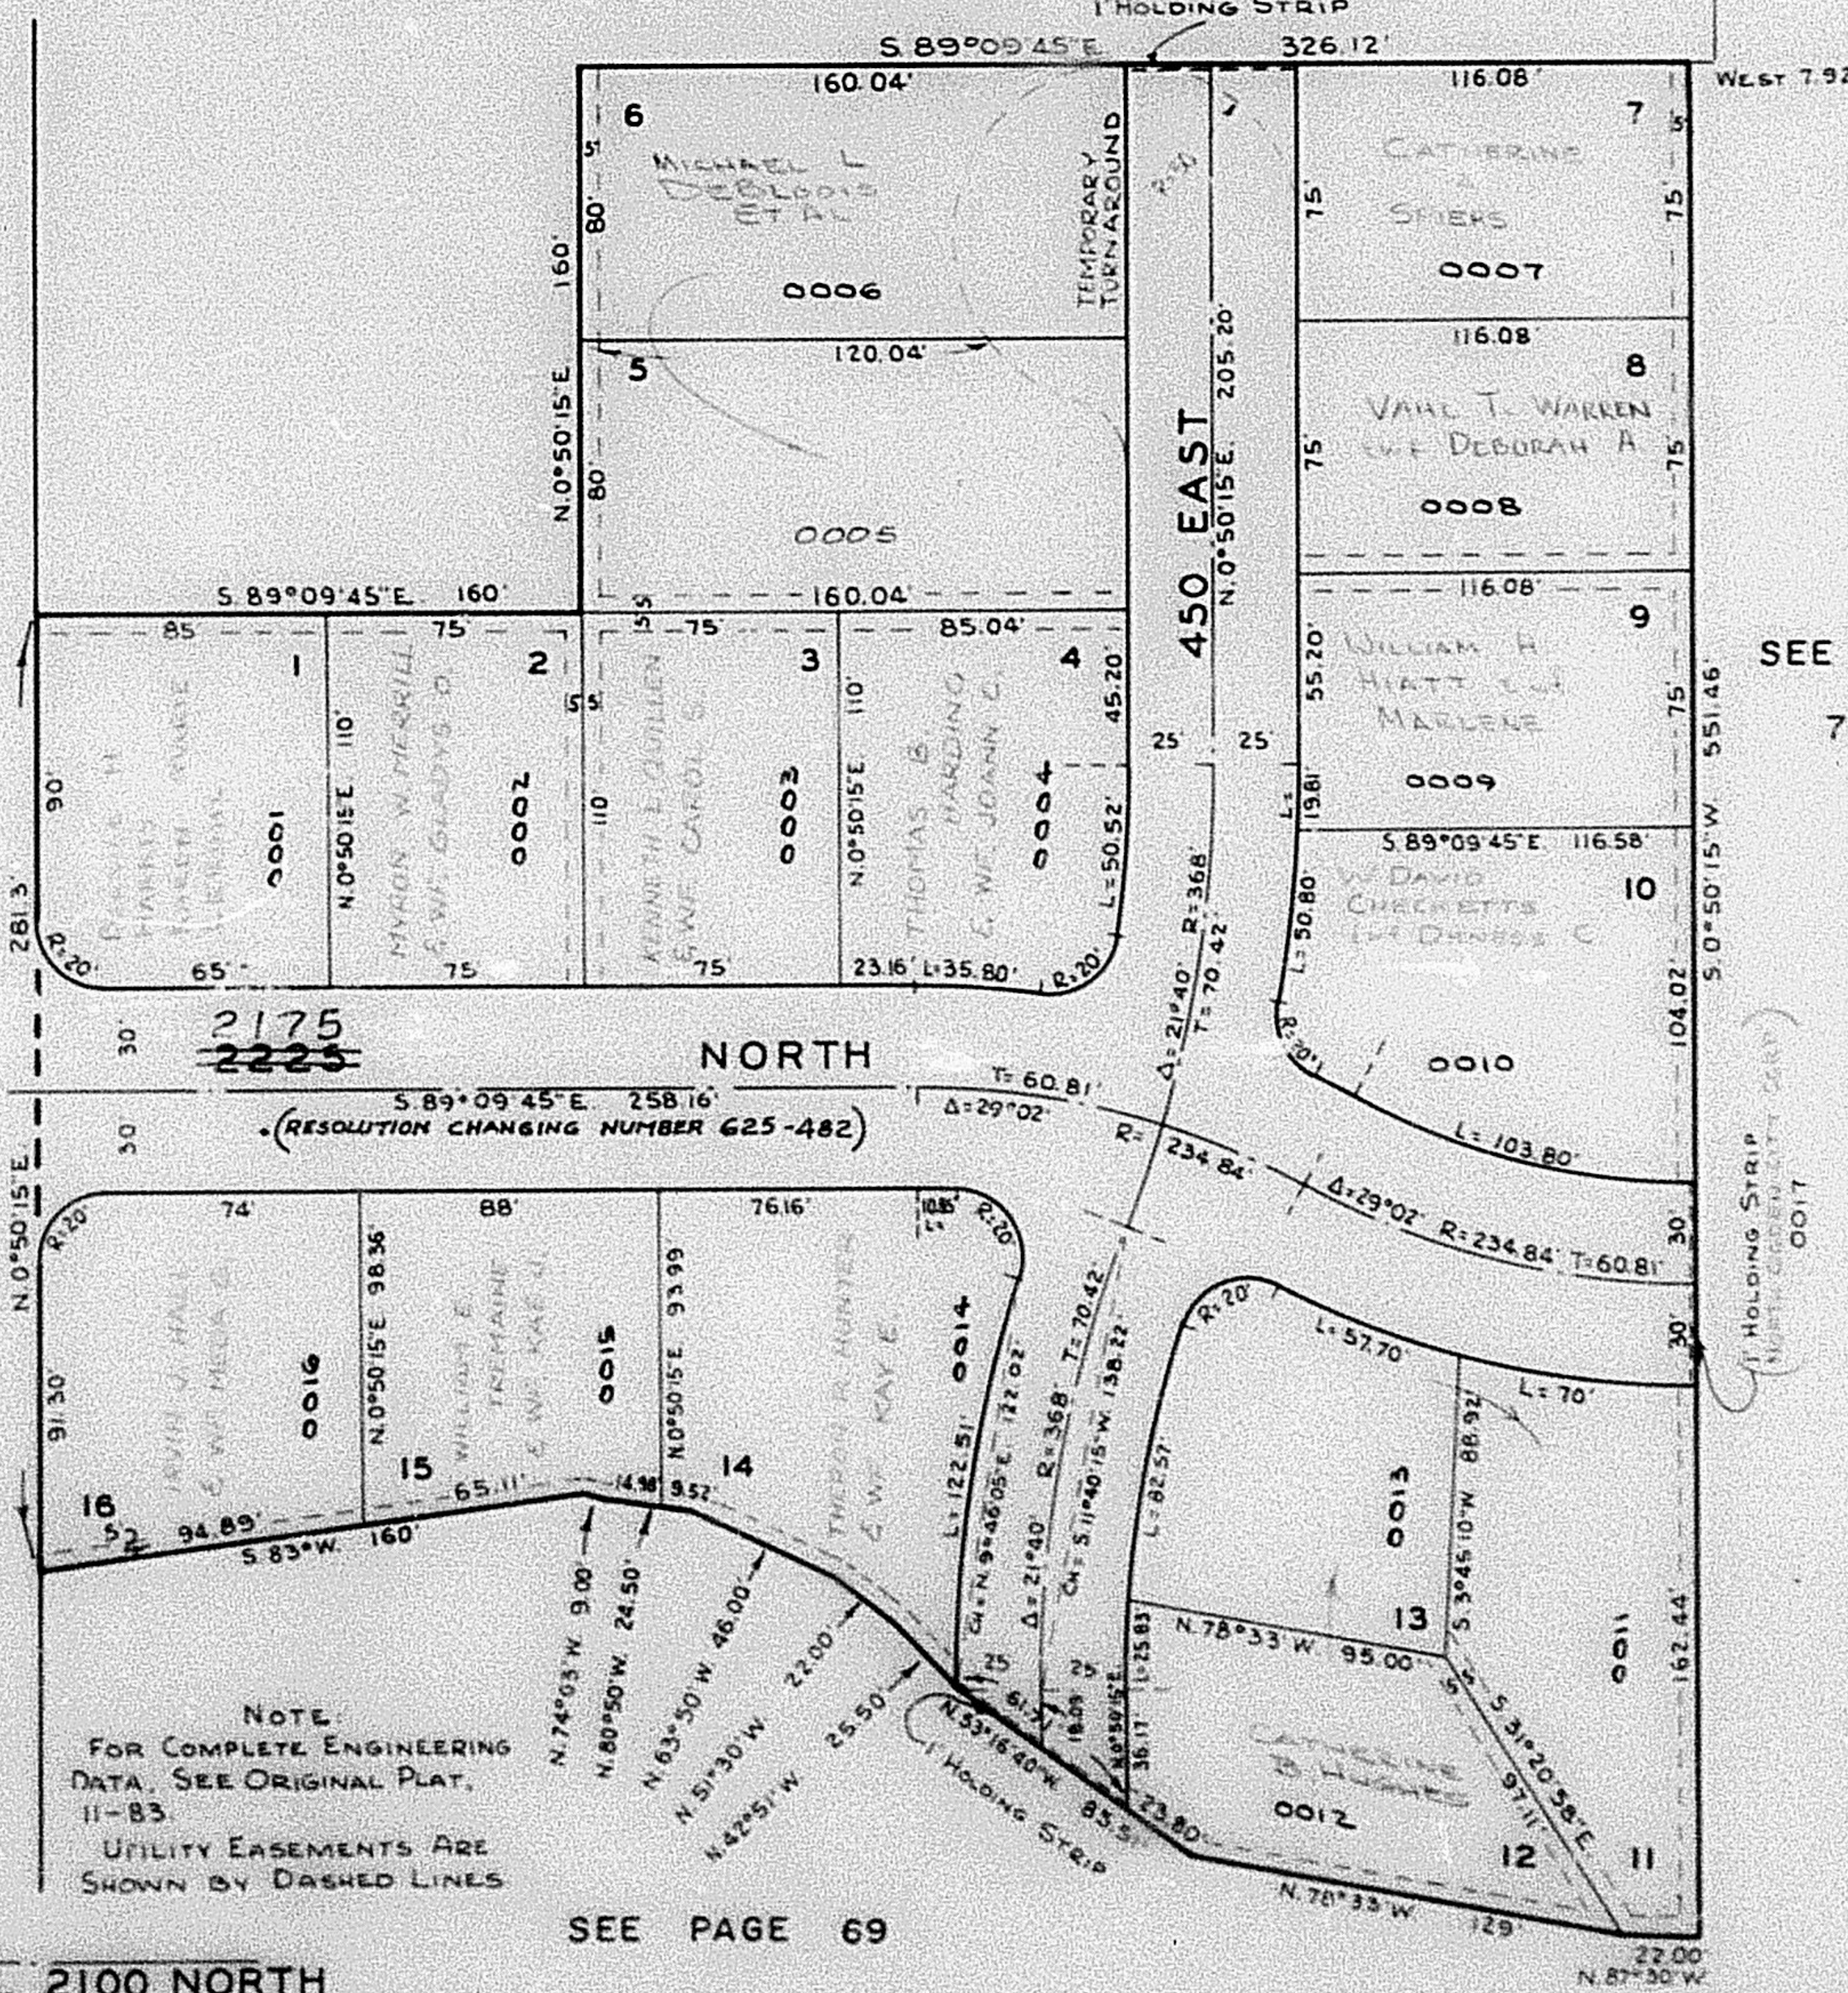

SEE PAGE
76

17

2100 NORTH

SEE PAGE 69

R.G.S. 9-58