

PART OF S.E. 1/4 OF SECTION 32, T.7N., R.1W., S.L.B.&M.

70

SCOTT-DALE SUBDIVISION

TAXING UNIT: 10

IN NORTH OGDEN CITY

PREFIX: 17-070

SCALE: 1" = 50'

N.E. CORNER OF
S.E. 1/4 OF SEC. 32
T.7N., R.1W.

SEE PAGE 69

(NORTH OGDEN CITY CORP.)
(HOLDING STRIP 0018)

SEE PAGE
68

SEE PAGE
76

17


WASHINGTON BLVD.

400 EAST

2100 NORTH

NOTE:
FOR COMPLETE ENGINEERING
DATA, SEE ORIGINAL PLAT,
11-83.
UTILITY EASEMENTS ARE
SHOWN BY DASHED LINES.

SEE PAGE 69

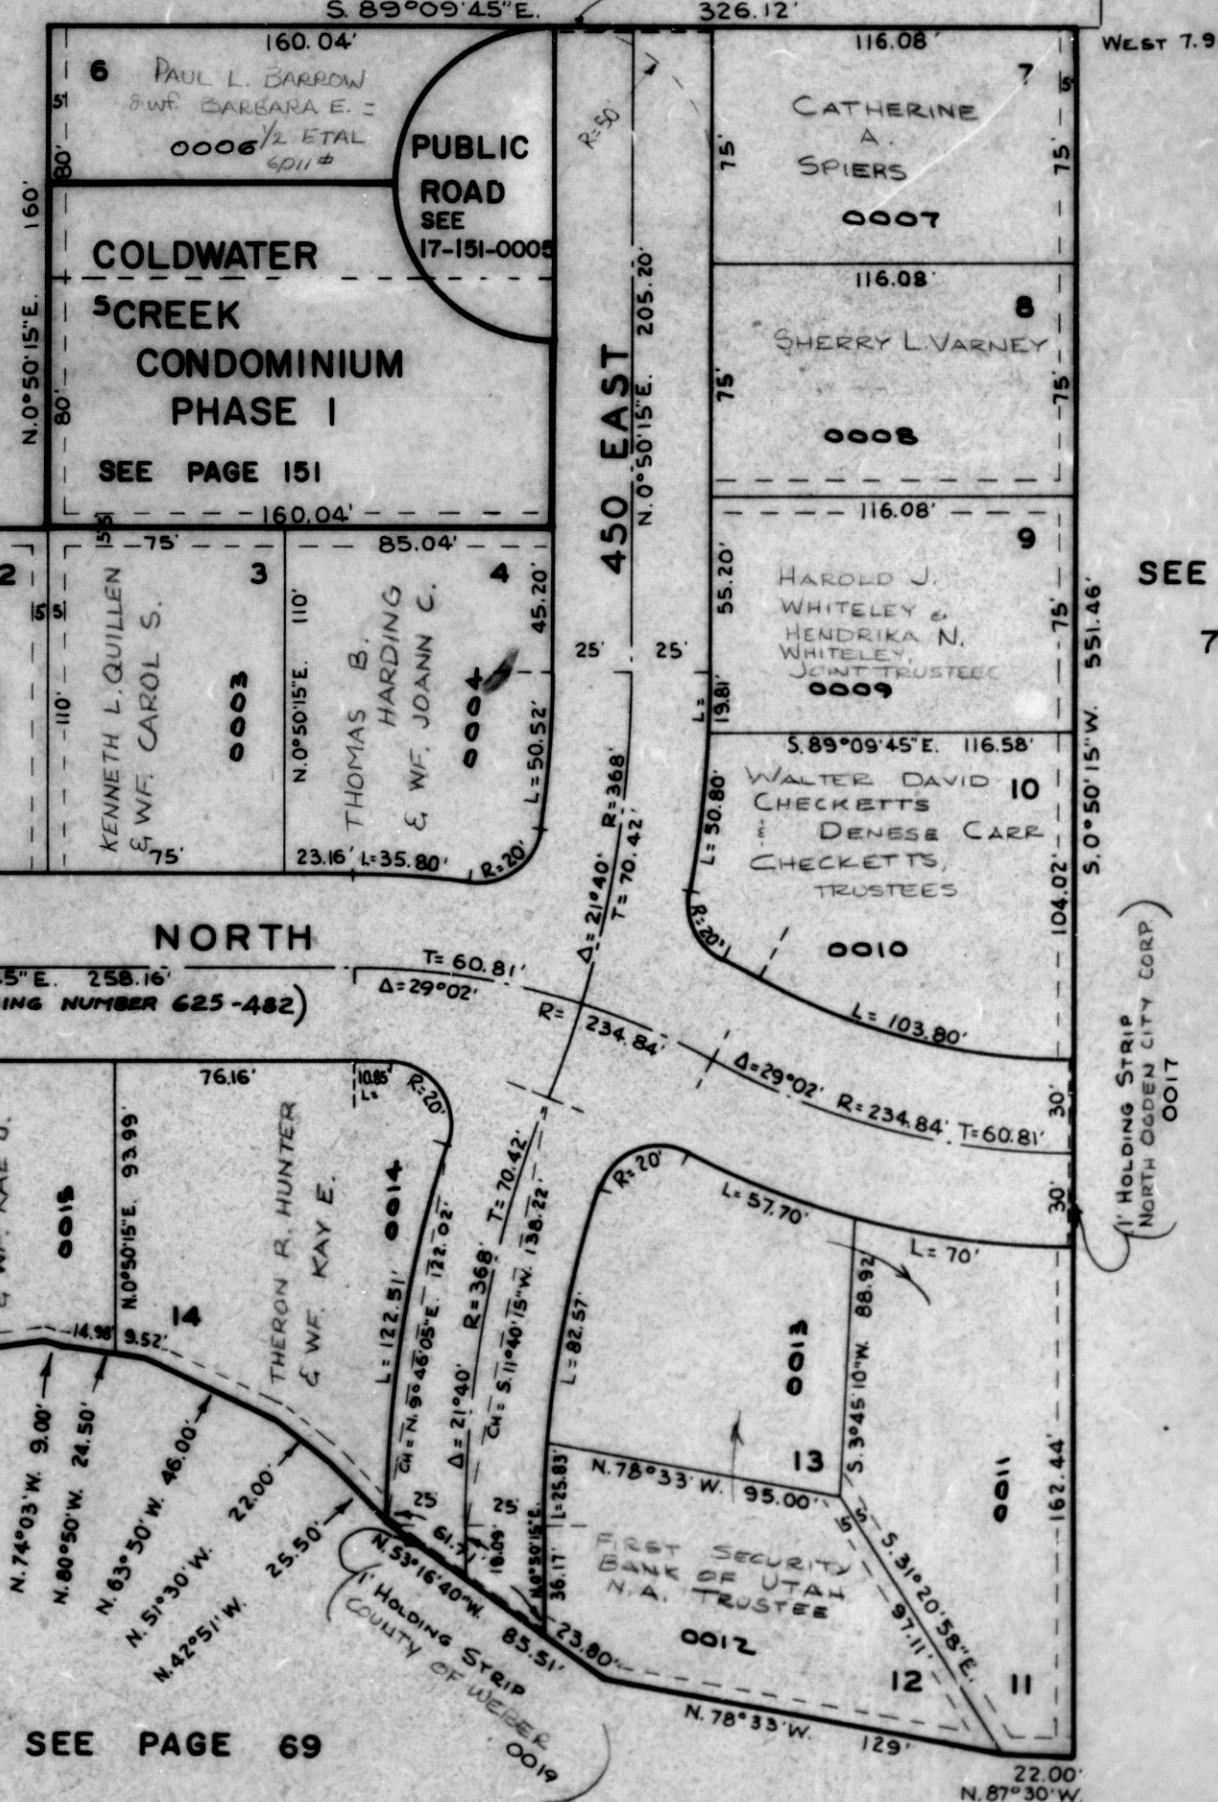

R.G.S. 9-58