


PART OF S.E. 1/4 OF SECTION 32, T.7N., R.1W., S.L.B. & M.
SCOTT-DALE SUBDIVISION

IN NORTH OGDEN CITY
 SCALE: 1" = 50'

TAXING UNIT: 10

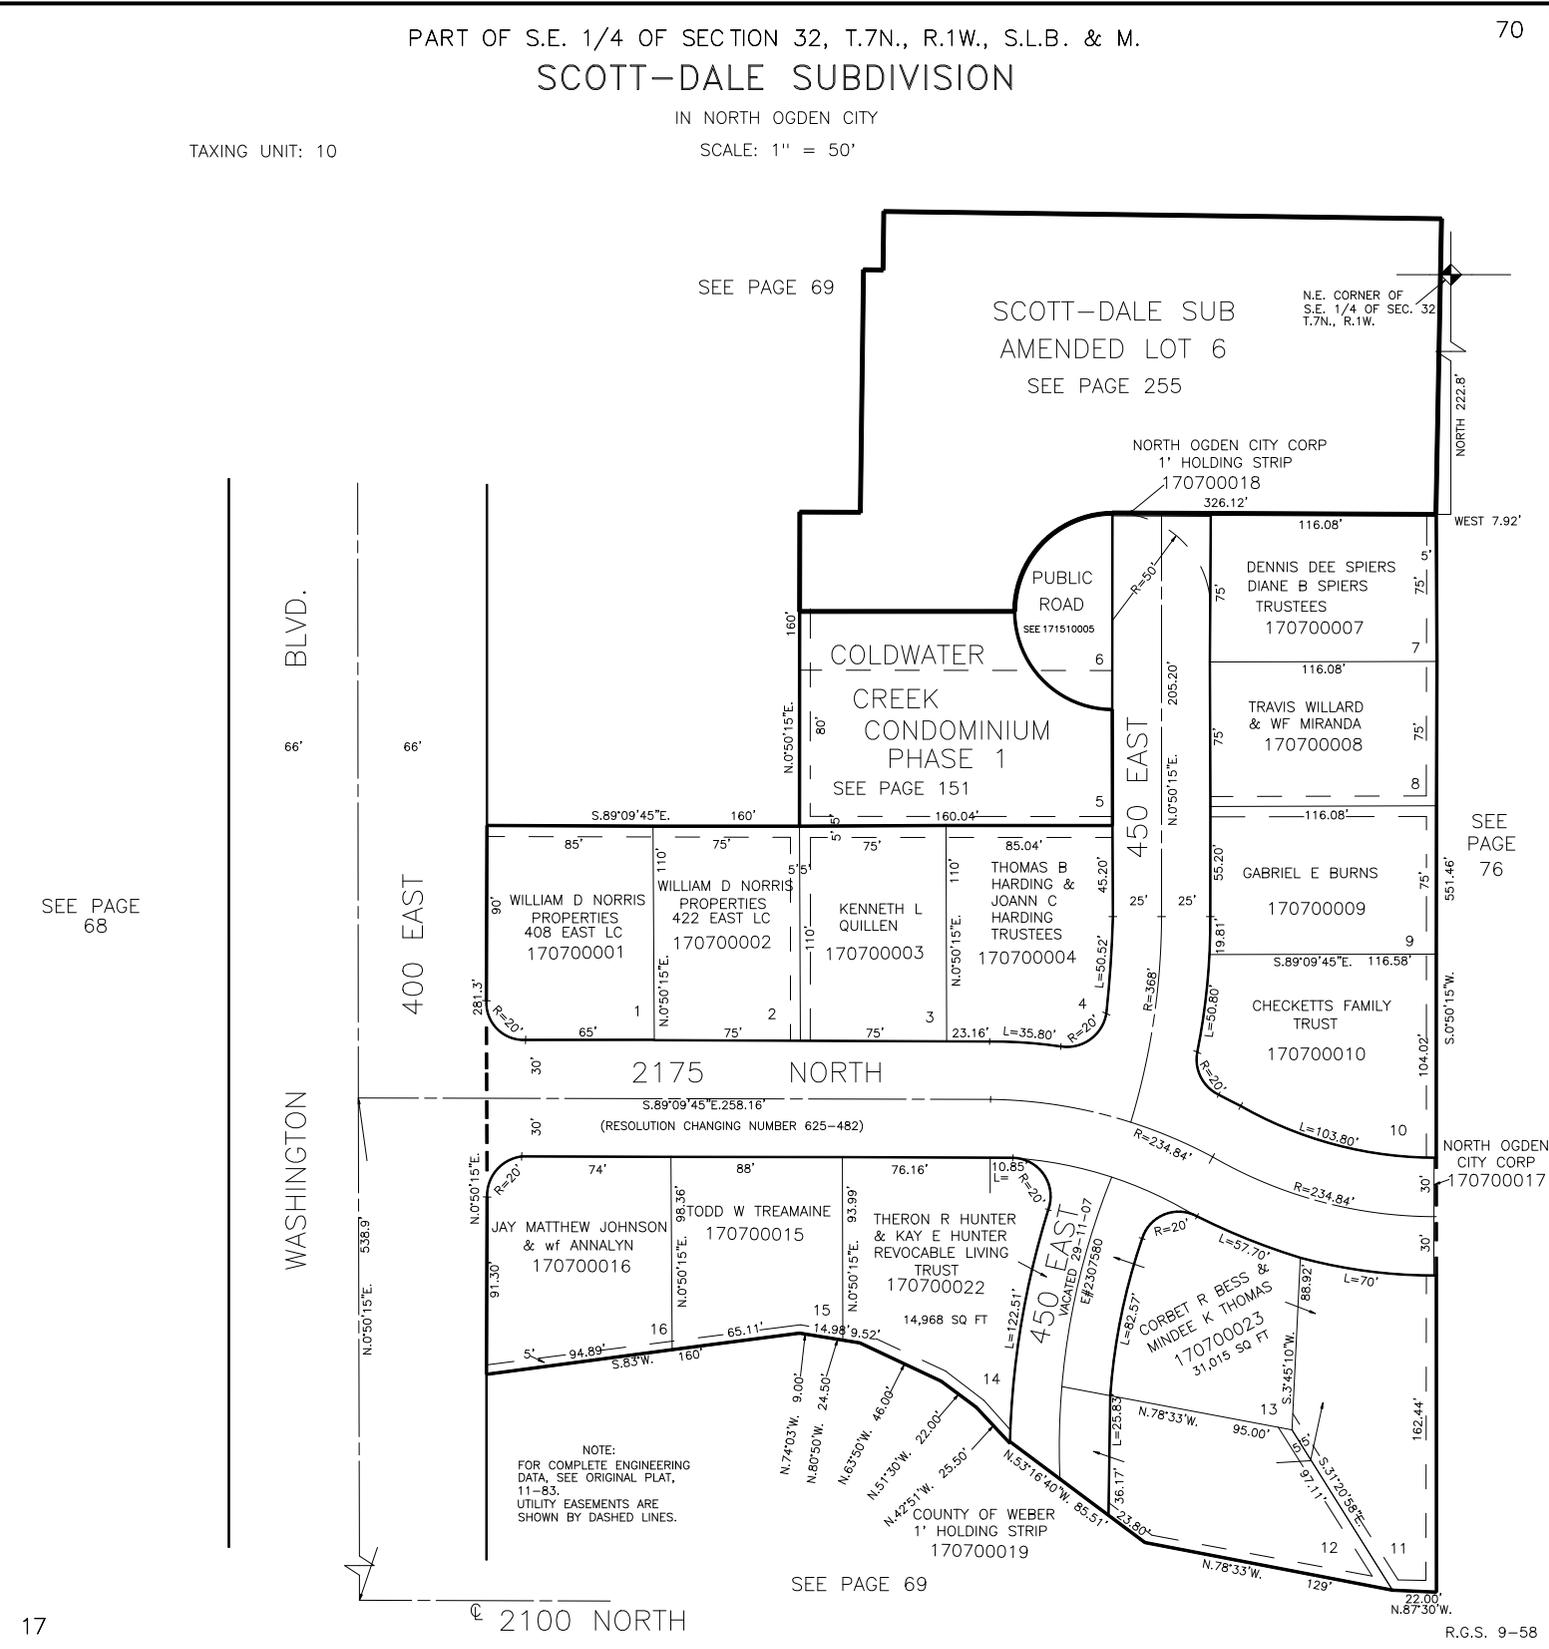

SEE PAGE 68

SEE PAGE 69

SCOTT-DALE SUB
 AMENDED LOT 6
 SEE PAGE 255

N.E. CORNER OF
 S.E. 1/4 OF SEC. 32
 T.7N., R.1W.

NORTH OGDEN CITY CORP
 1' HOLDING STRIP
 170700018

PUBLIC
 ROAD
 SEE 171510005

COLDWATER
 CREEK
 CONDOMINIUM
 PHASE 1
 SEE PAGE 151

DENNIS DEE SPIERS
 DIANE B SPIERS
 TRUSTEES
 170700007

TRAVIS WILLARD
 & WF MIRANDA
 170700008

WILLIAM D NORRIS
 PROPERTIES
 408 EAST LC
 170700001

WILLIAM D NORRIS
 PROPERTIES
 422 EAST LC
 170700002

KENNETH L
 QUILLEN
 170700003

THOMAS B
 HARDING &
 JOANN C
 HARDING
 TRUSTEES
 170700004

GABRIEL E BURNS
 170700009

CHECKETTS FAMILY
 TRUST
 170700010

JAY MATTHEW JOHNSON
 & wf ANNALYN
 170700016

TODD W TREMAINE
 170700015

THERON R HUNTER
 & KAY E HUNTER
 REVOCABLE LIVING
 TRUST
 170700022

CORBET R BESS &
 MINDEE K THOMAS
 170700023
 31,015 SQ FT

NOTE:
 FOR COMPLETE ENGINEERING
 DATA, SEE ORIGINAL PLAT,
 11-83.
 UTILITY EASEMENTS ARE
 SHOWN BY DASHED LINES.

SEE PAGE 69

SEE PAGE 76

NORTH OGDEN
 CITY CORP
 170700017