


PART OF S.E. 1/4 OF SECTION 32, T.7N., R.1W., S.L.B. & M.
SCOTT-DALE SUBDIVISION

IN NORTH OGDEN CITY
 SCALE: 1" = 50'

TAXING UNIT: 10

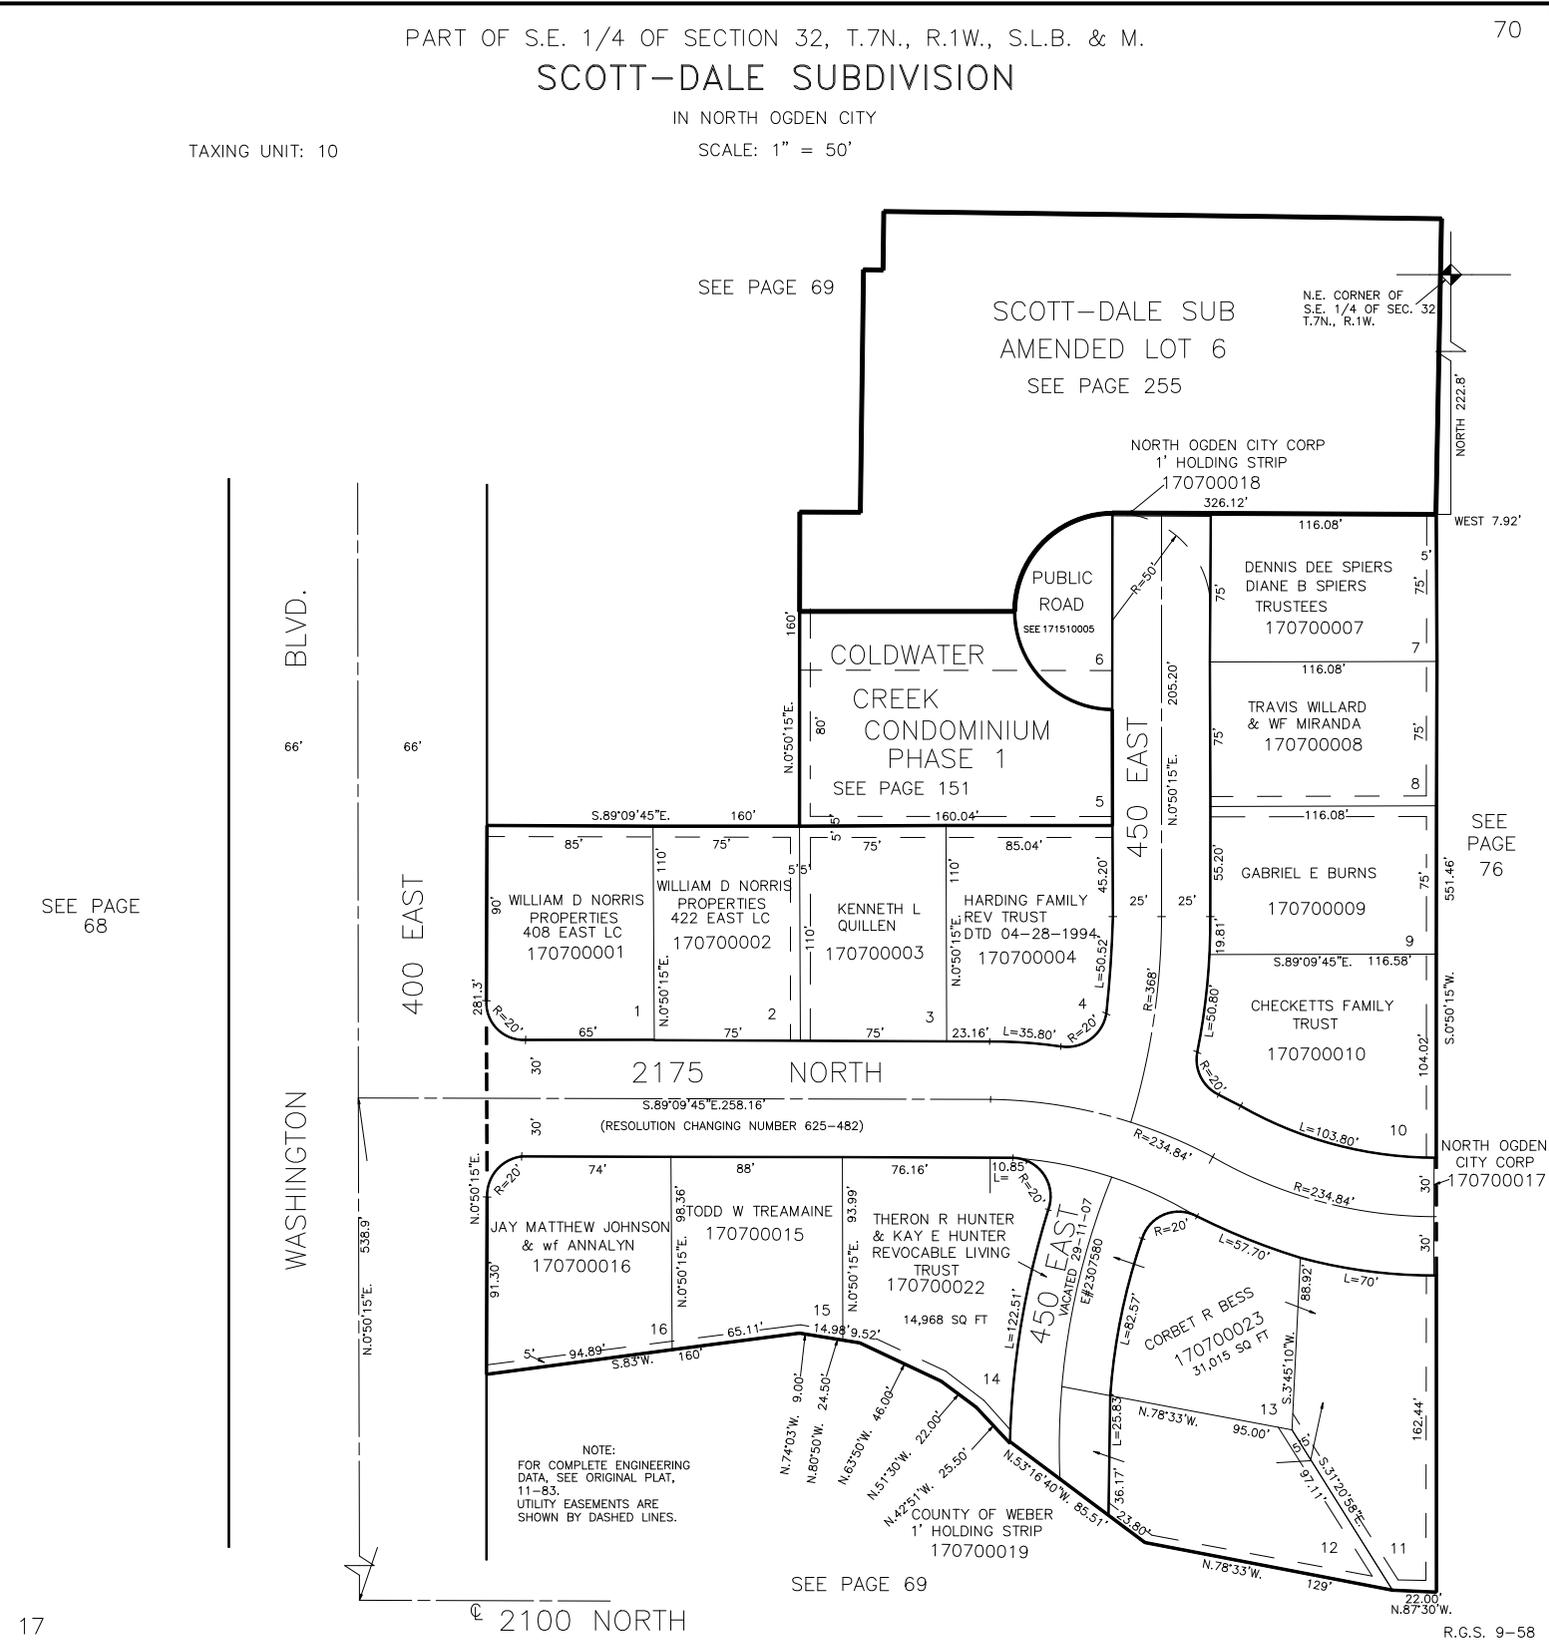

SEE PAGE 69

SCOTT-DALE SUB
 AMENDED LOT 6
 SEE PAGE 255

N.E. CORNER OF
 S.E. 1/4 OF SEC. 32
 T.7N., R.1W.

NORTH OGDEN CITY CORP
 1' HOLDING STRIP
 170700018
 326.12'

PUBLIC
 ROAD
 SEE 171510005

COLDWATER
 CREEK
 CONDOMINIUM
 PHASE 1
 SEE PAGE 151

DENNIS DEE SPIERS
 DIANE B SPIERS
 TRUSTEES
 170700007

TRAVIS WILLARD
 & WF MIRANDA
 170700008

WILLIAM D NORRIS
 PROPERTIES
 408 EAST LC
 170700001

WILLIAM D NORRIS
 PROPERTIES
 422 EAST LC
 170700002

KENNETH L
 QUILLEN
 170700003

HARDING FAMILY
 REV TRUST
 DTD 04-28-1994
 170700004

GABRIEL E BURNS
 170700009

CHECKETTS FAMILY
 TRUST
 170700010

JAY MATTHEW JOHNSON
 & wf ANNALYN
 170700016

TODD W TREAMAIN
 170700015

THERON R HUNTER
 & KAY E HUNTER
 REVOCABLE LIVING
 TRUST
 170700022

CORBET R BESS
 170700023
 31,015 SQ FT

NOTE:
 FOR COMPLETE ENGINEERING
 DATA, SEE ORIGINAL PLAT,
 11-83.
 UTILITY EASEMENTS ARE
 SHOWN BY DASHED LINES.

COUNTY OF WEBER
 1' HOLDING STRIP
 170700019

SEE PAGE 69

SEE PAGE
 76

NORTH OGDEN
 CITY CORP
 170700017

2100 NORTH

WASHINGTON
 BLVD.

400 EAST

450 EAST

450 EAST

SEE PAGE
 68