

N.W. 1/4 OF SECTION 32, T.7N., R.1W., S.L.B. & M.


IN NORTH OGDEN CITY, PLEASANT VIEW CITY, HARRISVILLE CITY & WEBER COUNTY

TAXING UNIT: 03,10,11,12,373,436

SCALE 1" = 200'

PREFIX: 17-072

SEE P. 50

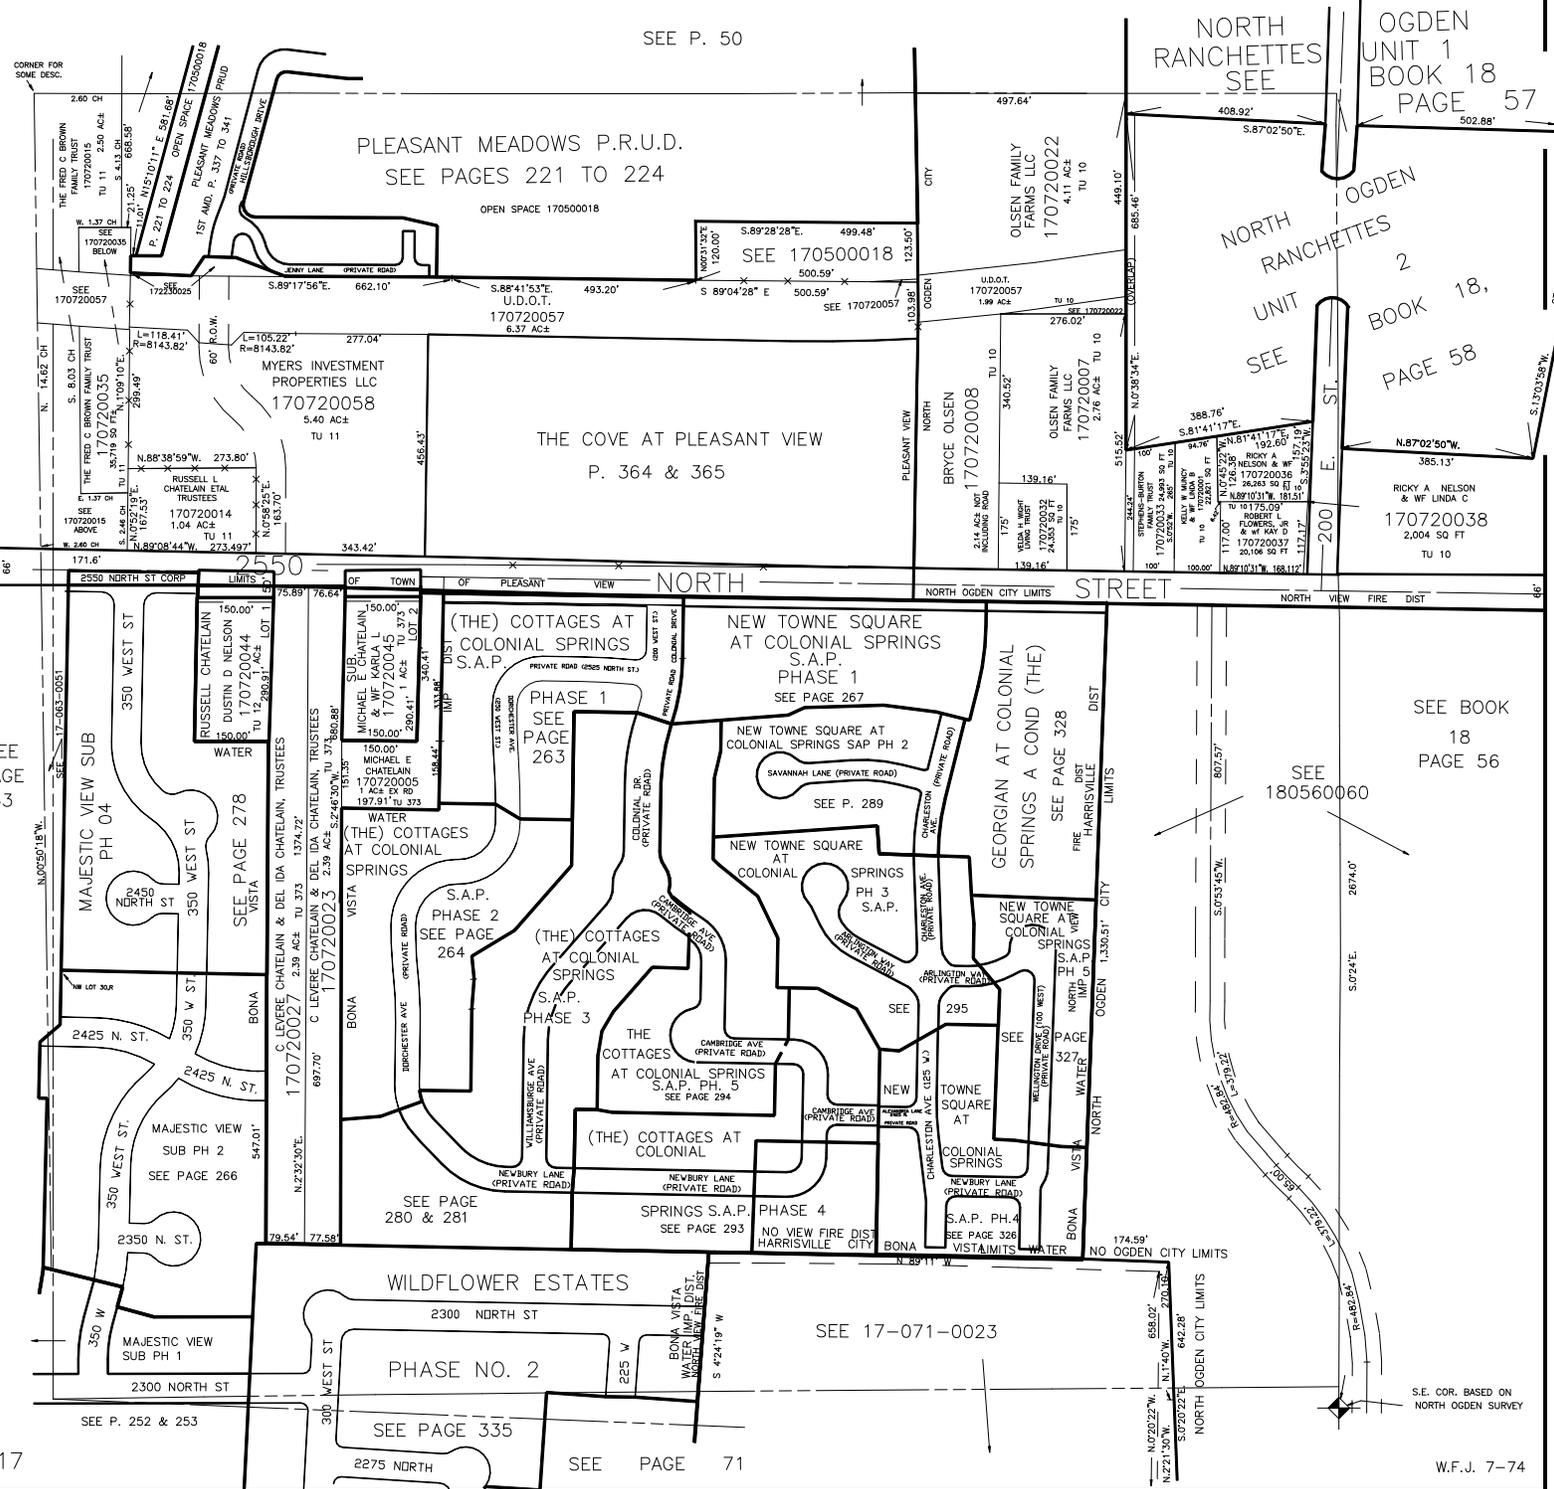

OGDEN UNIT 1 BOOK 18 PAGE 57

NORTH RANCHETTES UNIT 2 BOOK 18, PAGE 58

OGDEN UNIT 1 BOOK 18, PAGE 56

SEE BOOK 18 PAGE 56

SEE 180560060

SEE PAGE 63

17

S.E. COR. BASED ON NORTH OGDEN SURVEY

W.F.J. 7-74