

N.W. 1/4 OF SECTION 32, T.7N., R.1W., S.L.B. & M.

IN NORTH OGDEN CITY, PLEASANT VIEW CITY, HARRISVILLE CITY & WEBER COUNTY

TAXING UNIT: 03,10,11,12,373,436

SCALE 1" = 200'

PREFIX: 17-072

SEE P. 50

PLEASANT MEADOWS P.R.U.D. SEE PAGES 221 TO 224

SEE 170500018

NORTH RANCHETTES UNIT 1 BOOK 18 PAGE 57

NORTH RANCHETTES UNIT 2 BOOK 18 PAGE 58


OGDEN UNIT 1 BOOK 18 PAGE 57

OGDEN UNIT 2 BOOK 18 PAGE 58

RICKY A NELSON & W/LINDA C 170720038 2,004 SQ FT TU 10

THE COVE AT PLEASANT VIEW P. 364 & 365

THE COVE AT PLEASANT VIEW PH 02, 1ST AMD. SEE PAGE 385

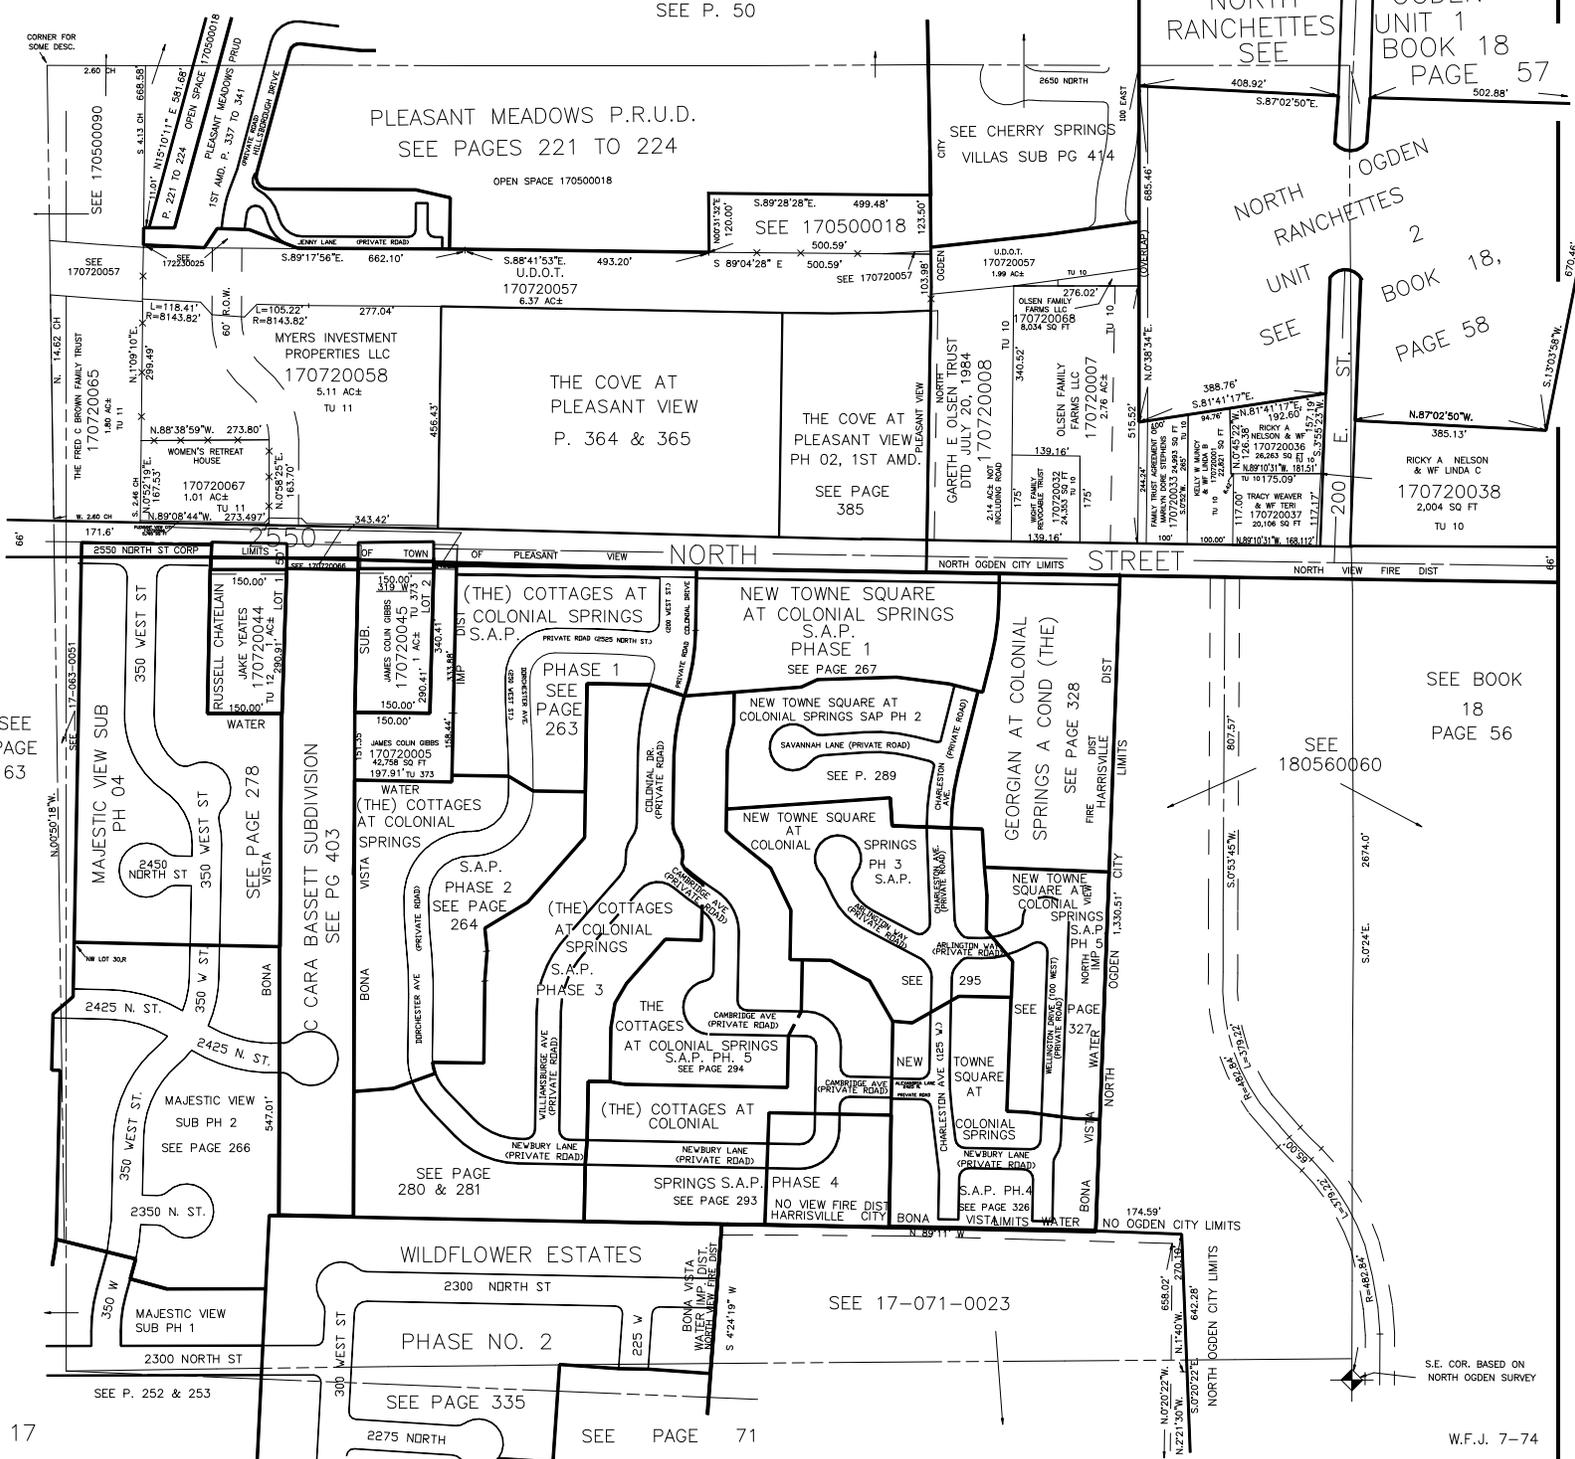

SEE PAGE 63

SEE BOOK 18 PAGE 56

SEE 180560060

SEE 17-071-0023

SEE PAGE 335

SEE PAGE 71