

N.E. 1/4 OF
SECTION 33, T.7N., R.1W., S.L.B. & M.

IN NORTH OGDEN CITY & WEBER COUNTY

PREFIX: 17-073


TAXING UNIT: 03, 10, 355

SCALE 1" = 200'

SEE PAGE 18

SEE PAGE 19

NE COR SEC 33

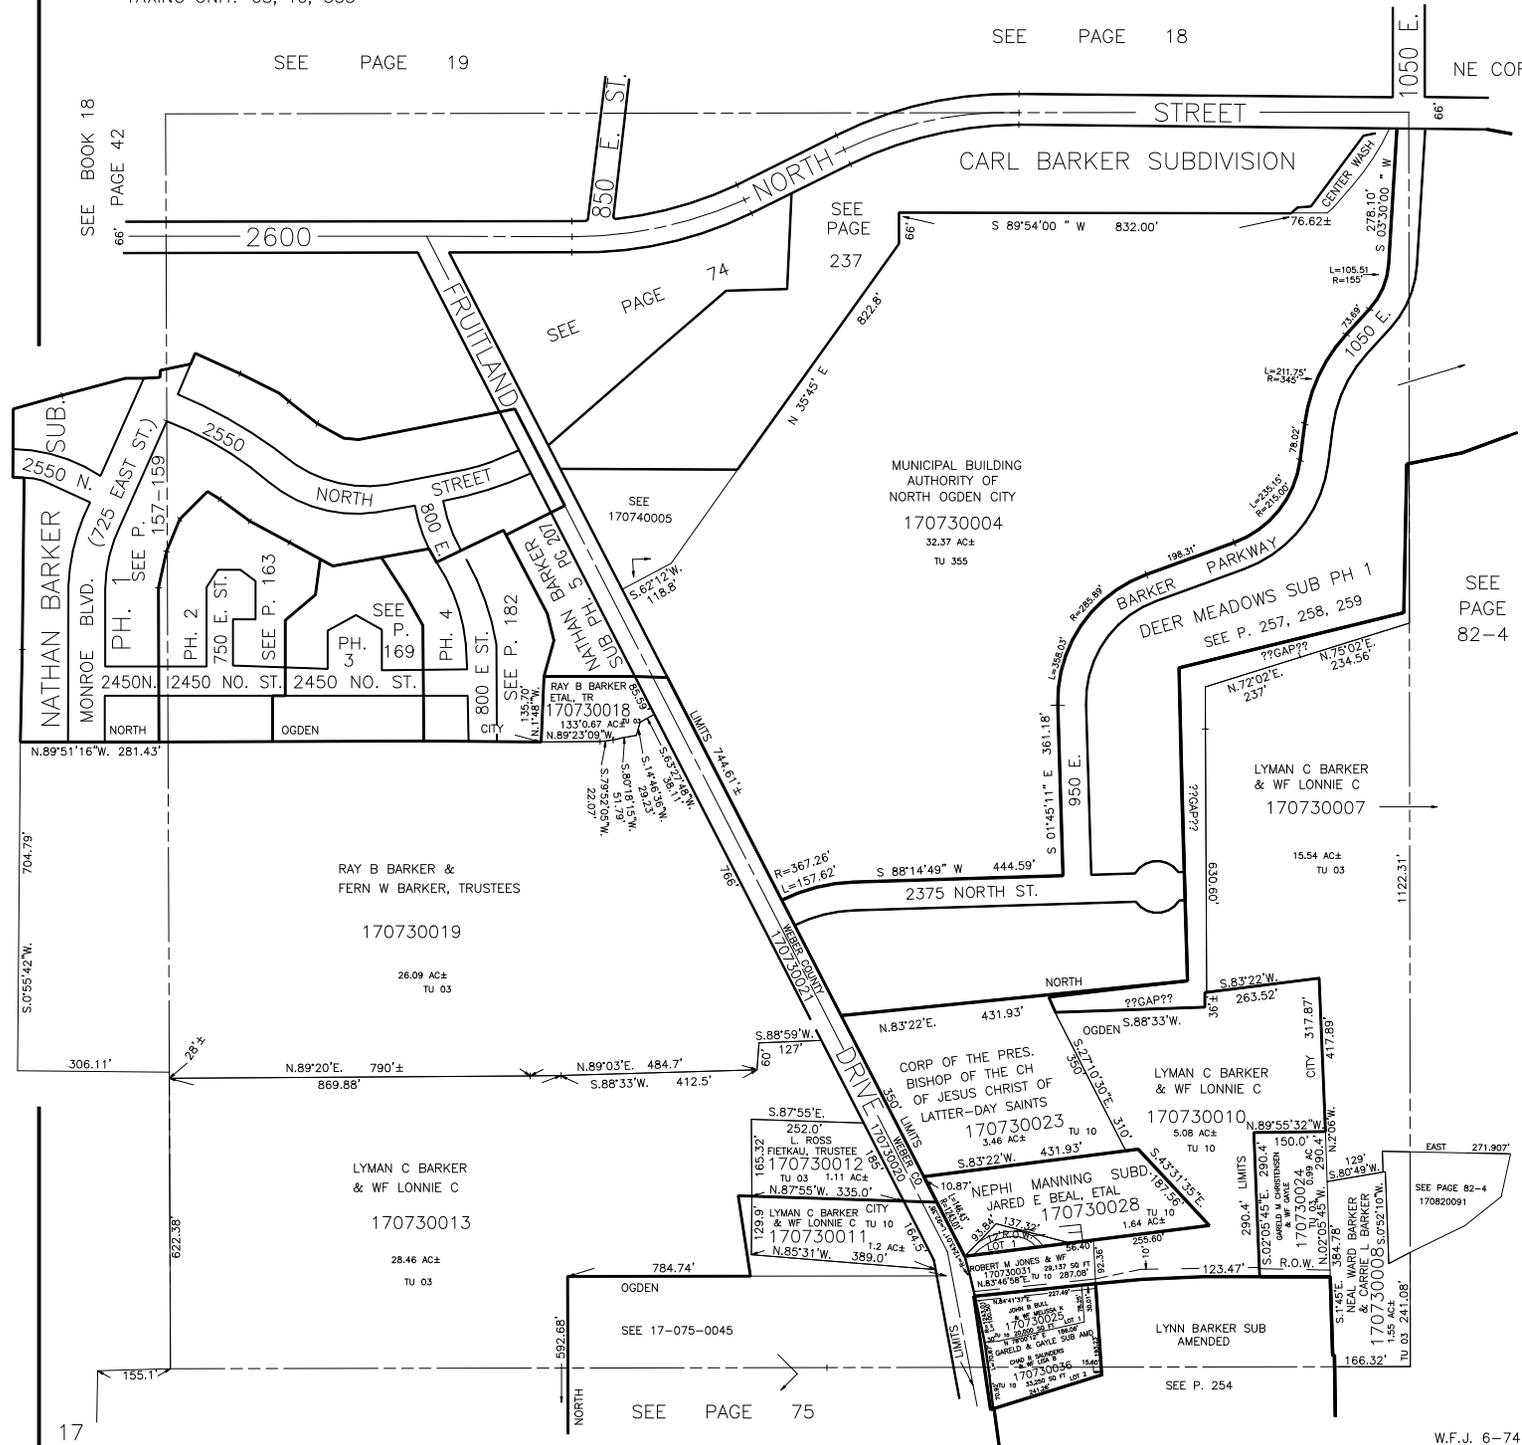

SEE BOOK 18
PAGE 42

SEE PAGE 18

SEE PAGE 7A

SEE PAGE 237

SEE PAGE 182

MUNICIPAL BUILDING
AUTHORITY OF
NORTH OGDEN CITY
170730004
32.37 AC±
TU 355

DEER MEADOWS SUB PH 1
SEE P. 257, 258, 259

LYMAN C BARKER
& WF LONNIE C
170730007

RAY B BARKER &
FERN W BARKER, TRUSTEES

170730019

26.09 AC±
TU 03

LYMAN C BARKER
& WF LONNIE C

170730013

28.46 AC±
TU 03

CORP OF THE PRES.
BISHOP OF THE CH
OF JESUS CHRIST OF
LATTER-DAY SAINTS
170730023
3.46 AC±
TU 10

NEPHI MANNING SUBD.
JARED E BEAL, ETAL
170730028
1.64 AC±
TU 10

ROBERT H JONES & WF
170730033
28.57 AC±
TU 10

LYMAN C BARKER
& WF LONNIE C

170730010

5.08 AC±
TU 10

LYNN BARKER SUB
AMENDED

SEE P. 254