

N.E. 1/4 OF
SECTION 33, T.7N., R.1W., S.L.B. & M.

IN NORTH OGDEN CITY & WEBER COUNTY

PREFIX: 17-073


TAXING UNIT: 03, 10

SCALE 1" = 200'

SEE PAGE 18

SEE PAGE 19

NE COR SEC 33

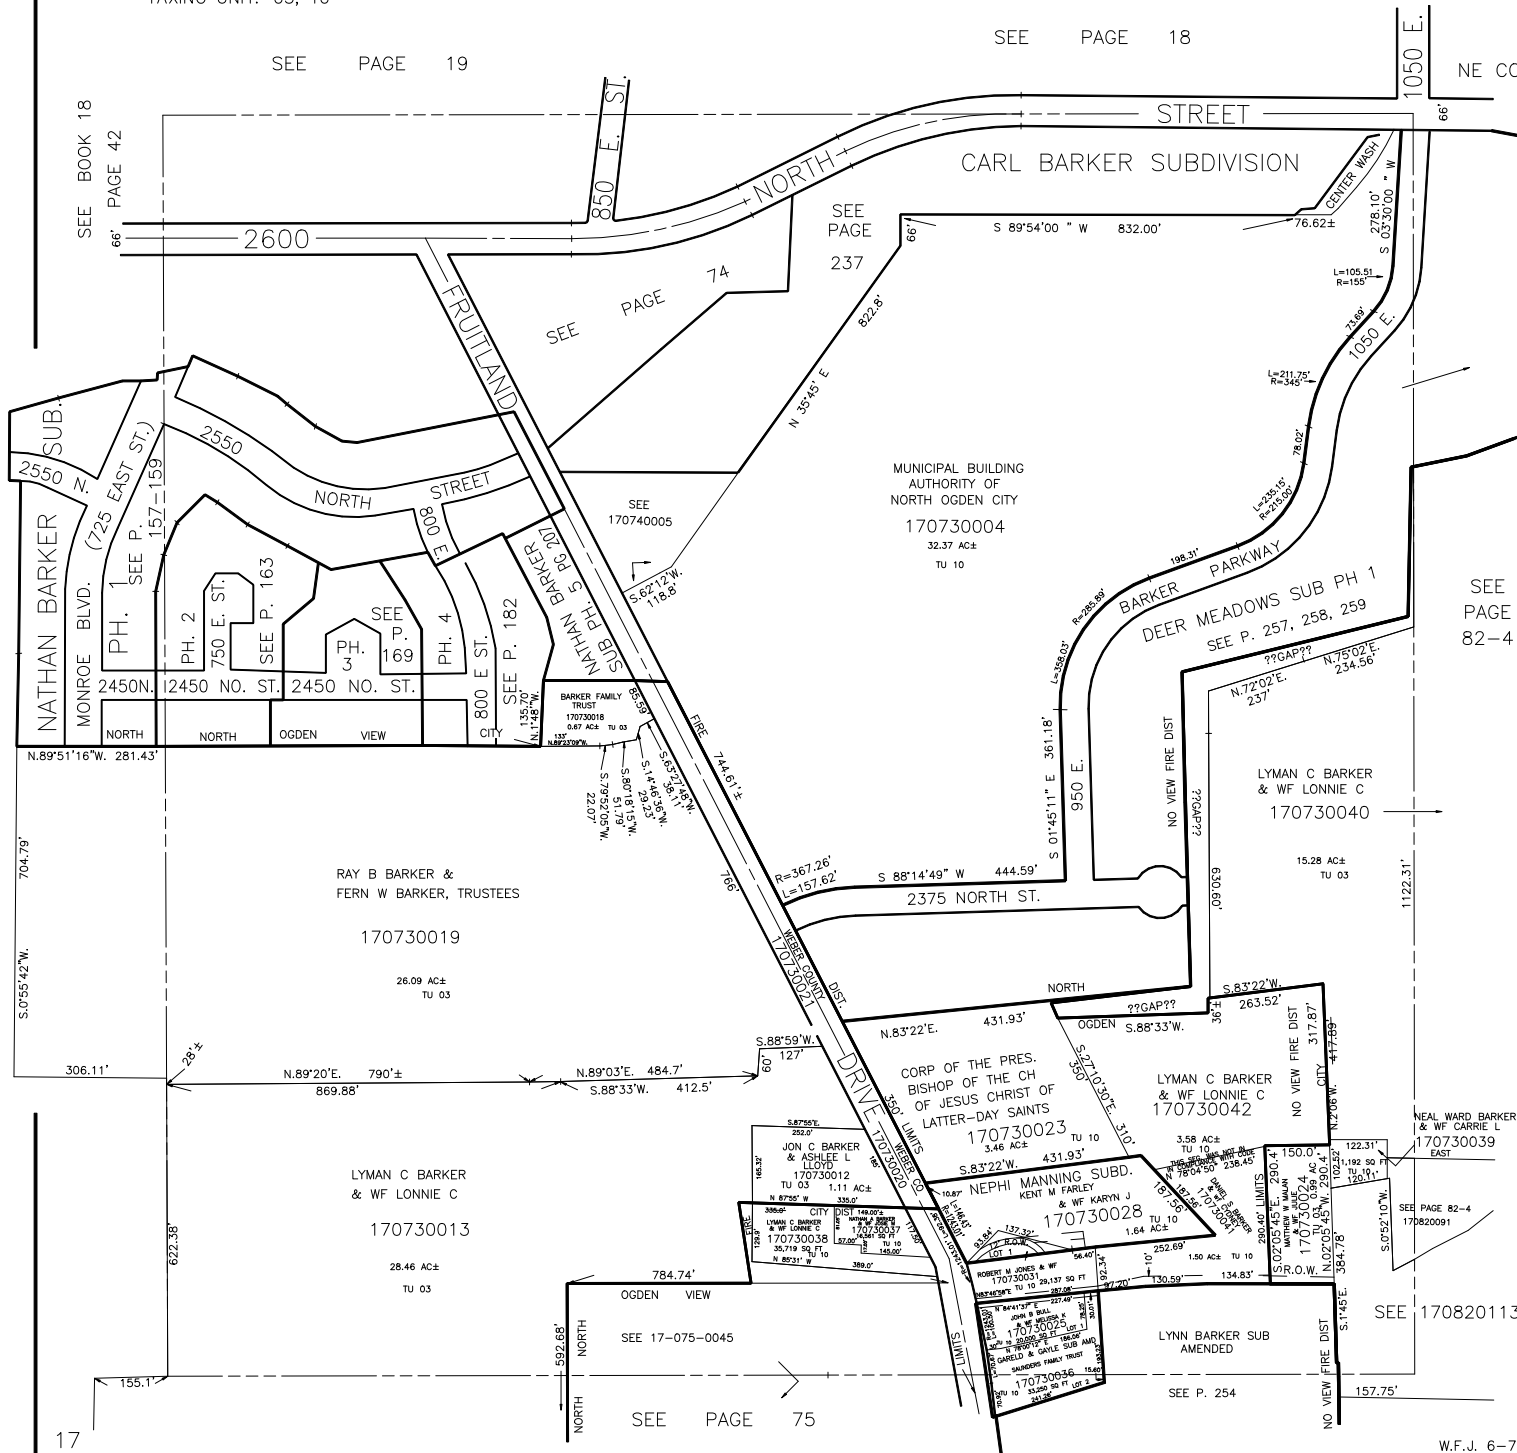

SEE BOOK 18
PAGE 42

SEE PAGE
237

SEE
PAGE
74

NATHAN BARKER
SUB.
MONROE BLVD. (725 EAST ST.)
PH. 1
SEE P. 159

PH. 2
750 E. ST.
SEE P. 163

PH. 3
SEE P. 169

PH. 4
SEE P. 182

BARKER FAMILY TRUST
170730018
0.87 AC± TU 03

MUNICIPAL BUILDING
AUTHORITY OF
NORTH OGDEN CITY
170730004
32.37 AC±
TU 10

DEER MEADOWS SUB PH 1
SEE P. 257, 258, 259

LYMAN C BARKER
& WF LONNIE C
170730040
15.28 AC±
TU 03

RAY B BARKER &
FERN W BARKER, TRUSTEES
170730019
26.09 AC±
TU 03

LYMAN C BARKER
& WF LONNIE C
170730013
28.46 AC±
TU 03

CORP OF THE PRES.
BISHOP OF THE CH
OF JESUS CHRIST OF
LATTER-DAY SAINTS
170730023
3.46 AC±
TU 10

LYMAN C BARKER
& WF LONNIE C
170730042
NO VIEW FIRE DIST

JON C BARKER
& ASHLEE L
LLOYD
170730012
TU 03 1.11 AC±

NEPHI MANNING SUBD.
KENT M FARLEY
& WF KARYN J
170730028
TU 10 1.64 AC±

ROBERT B JONES & WF
170730031
TU 10 1.50 AC±

LYNN BARKER SUB
AMENDED
170730036
TU 10 25.00 AC±

NEAL WARD BARKER
& WF CARRIE L
170730039
EAST
SEE PAGE 82-4
170820091

SEE 170820113