

N.E. 1/4 OF  
SECTION 33, T.7N., R.1W., S.L.B. & M.

73-1

IN NORTH OGDEN CITY & WEBER COUNTY

PREFIX: 17-073


TAXING UNIT: 03, 10

SCALE 1" = 200'

SEE PAGE 18

SEE PAGE 19

NE COR SEC 33

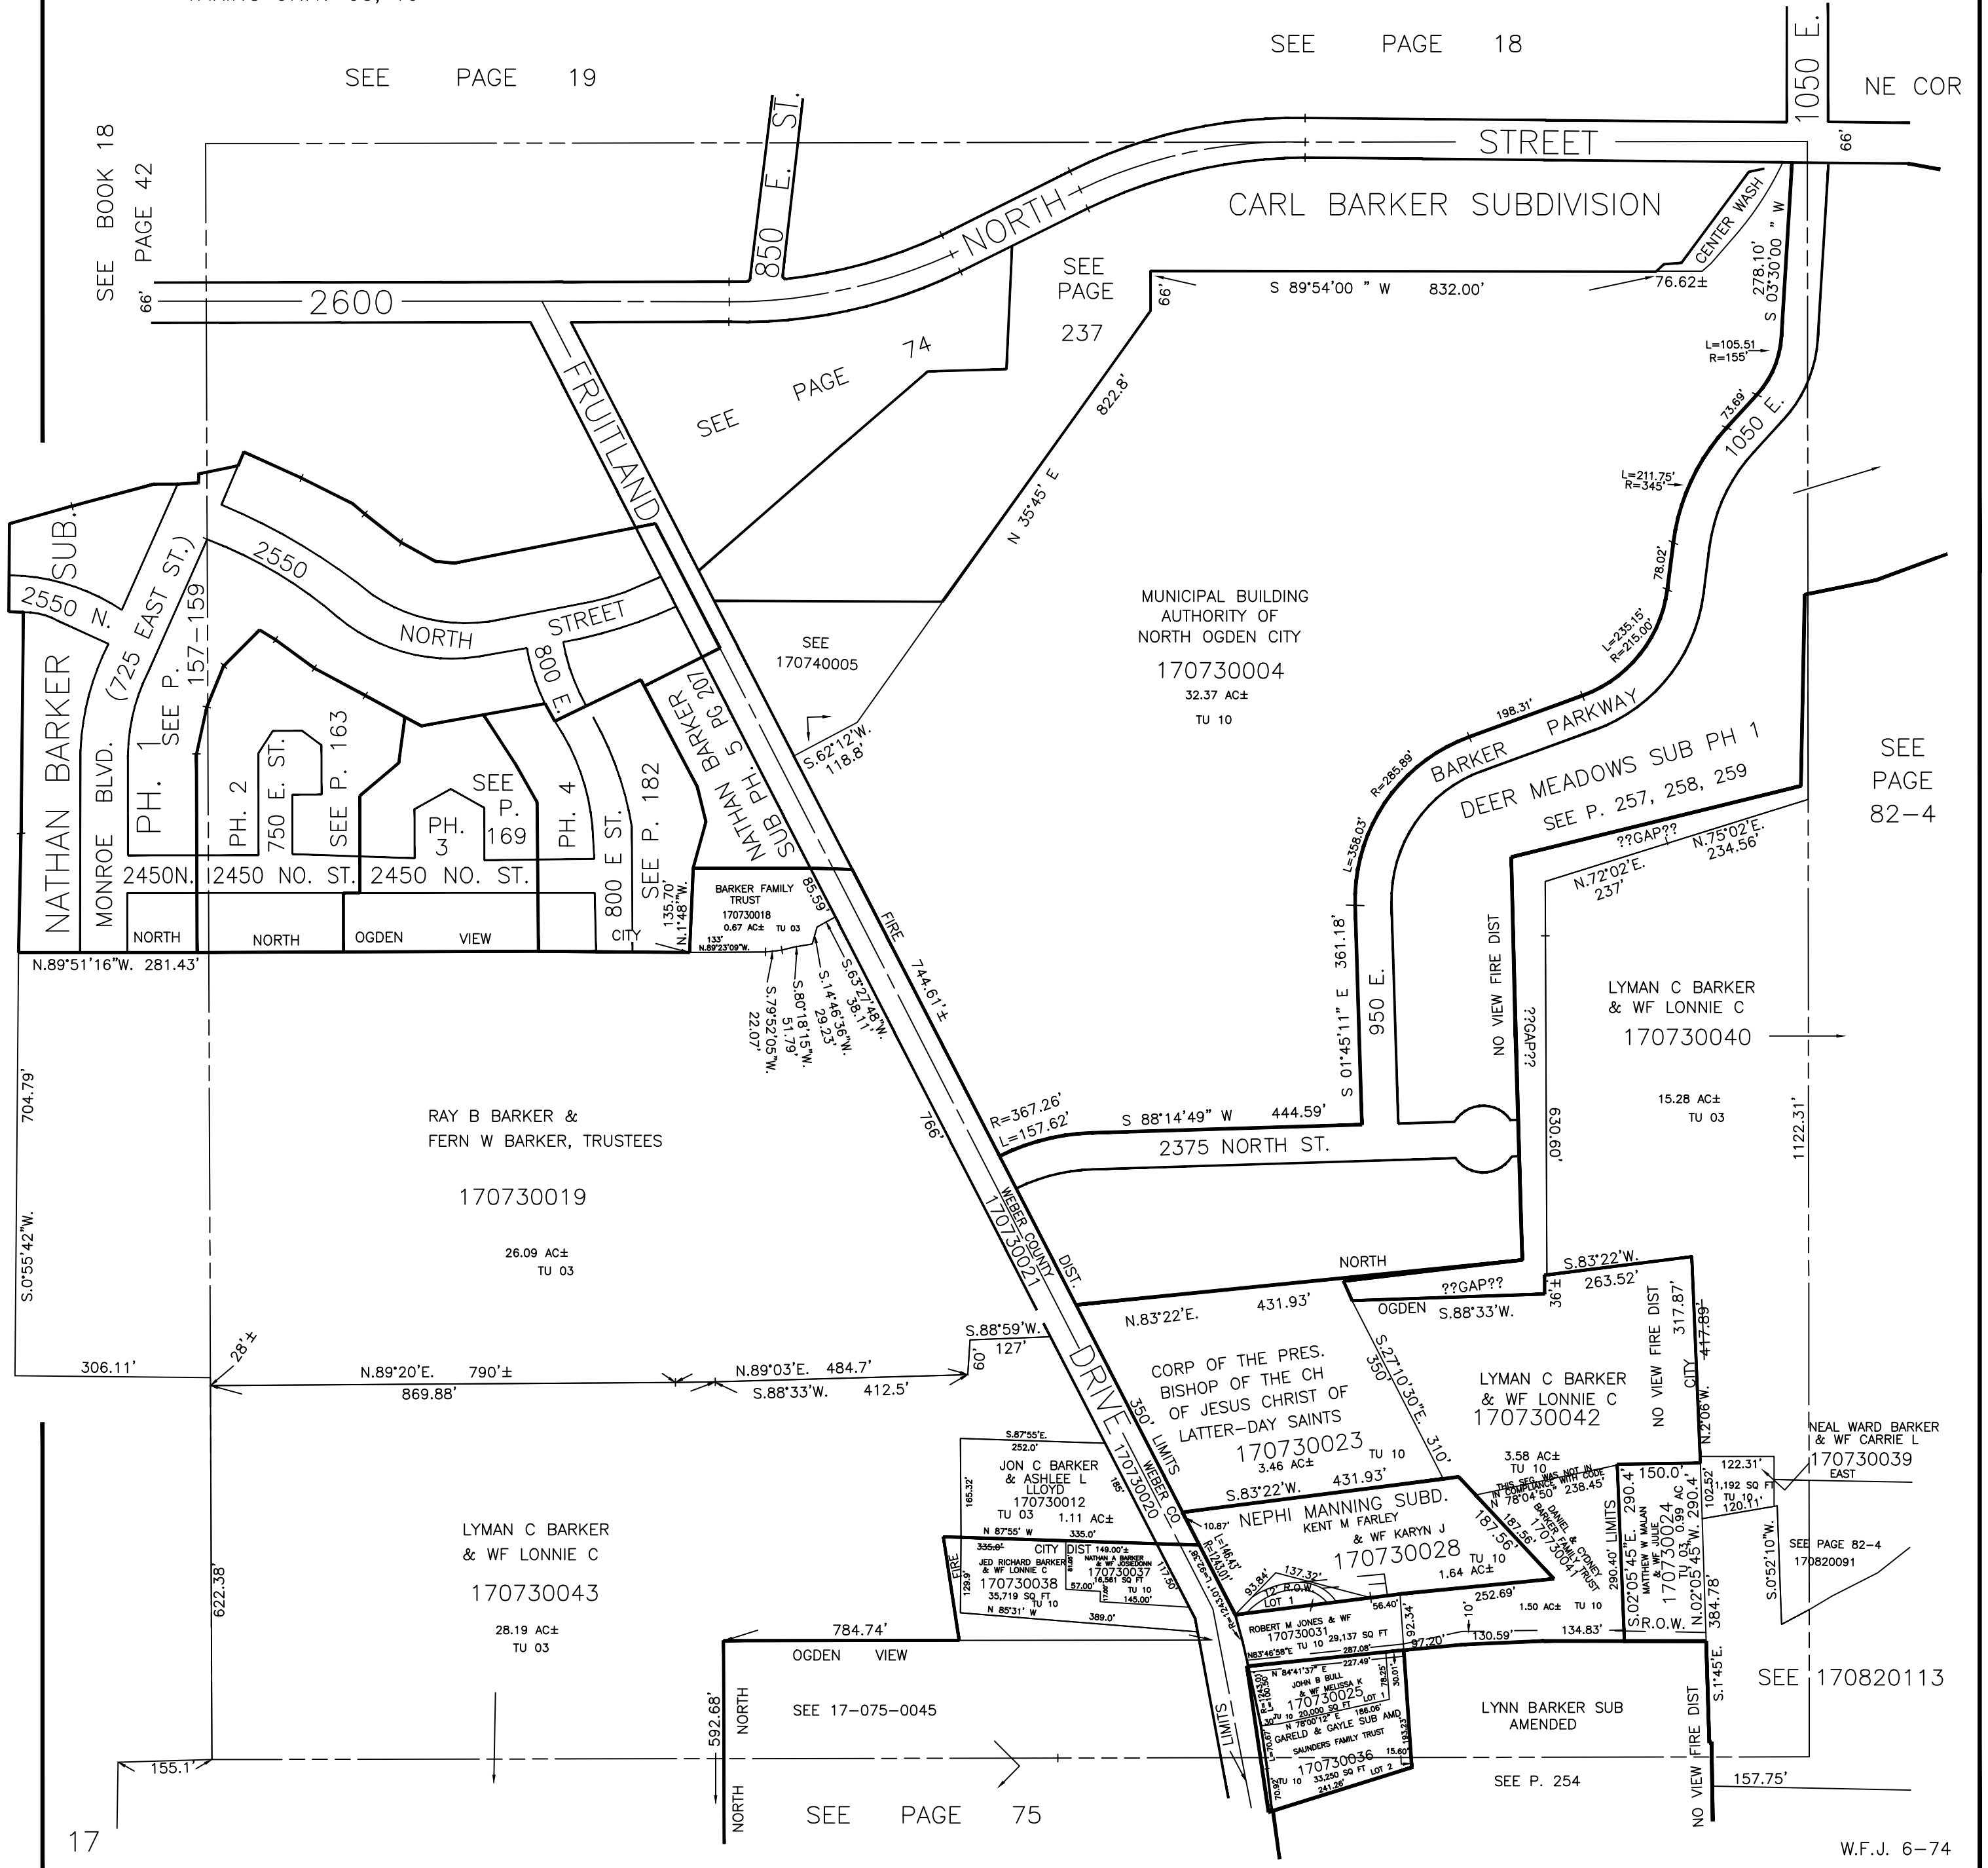

SEE BOOK 18  
PAGE 42

SEE PAGE  
237

SEE PAGE  
74

SEE  
170740005

SEE PAGE  
82-4

RAY B BARKER &  
FERN W BARKER, TRUSTEES  
170730019  
26.09 AC±  
TU 03

MUNICIPAL BUILDING  
AUTHORITY OF  
NORTH OGDEN CITY  
170730004  
32.37 AC±  
TU 10

LYMAN C BARKER  
& WF LONNIE C  
170730040  
15.28 AC±  
TU 03

CORP OF THE PRES.  
BISHOP OF THE CH  
OF JESUS CHRIST OF  
LATTER-DAY SAINTS  
170730023  
3.46 AC±  
TU 10

LYMAN C BARKER  
& WF LONNIE C  
170730042  
3.58 AC±  
TU 10

LYMAN C BARKER  
& WF LONNIE C  
170730043  
28.19 AC±  
TU 03

JON C BARKER  
& ASHLEE L  
LLOYD  
170730012  
1.11 AC±  
TU 03

CITY DIST  
170730038  
35,719 SQ. FT.  
TU 10

NEPHI MANNING SUBD.  
KENT M FARLEY  
& WF KARYN J  
170730028  
1.64 AC±  
TU 10

NEAL WARD BARKER  
& WF CARRIE L  
170730039  
EAST  
1.192 SQ. FT.  
TU 10

OGDEN VIEW  
SEE 17-075-0045

LYNN BARKER SUB  
AMENDED  
SEE P. 254

SEE 170820113

SEE PAGE 75

W.F.J. 6-74