

N.E. 1/4 OF
SECTION 33, T.7N., R.1W., S.L.B. & M.

IN NORTH OGDEN CITY & WEBER COUNTY

PREFIX: 17-073


TAXING UNIT: 03, 10

SCALE 1" = 200'

SEE PAGE 18

SEE PAGE 19

NE COR SEC 33

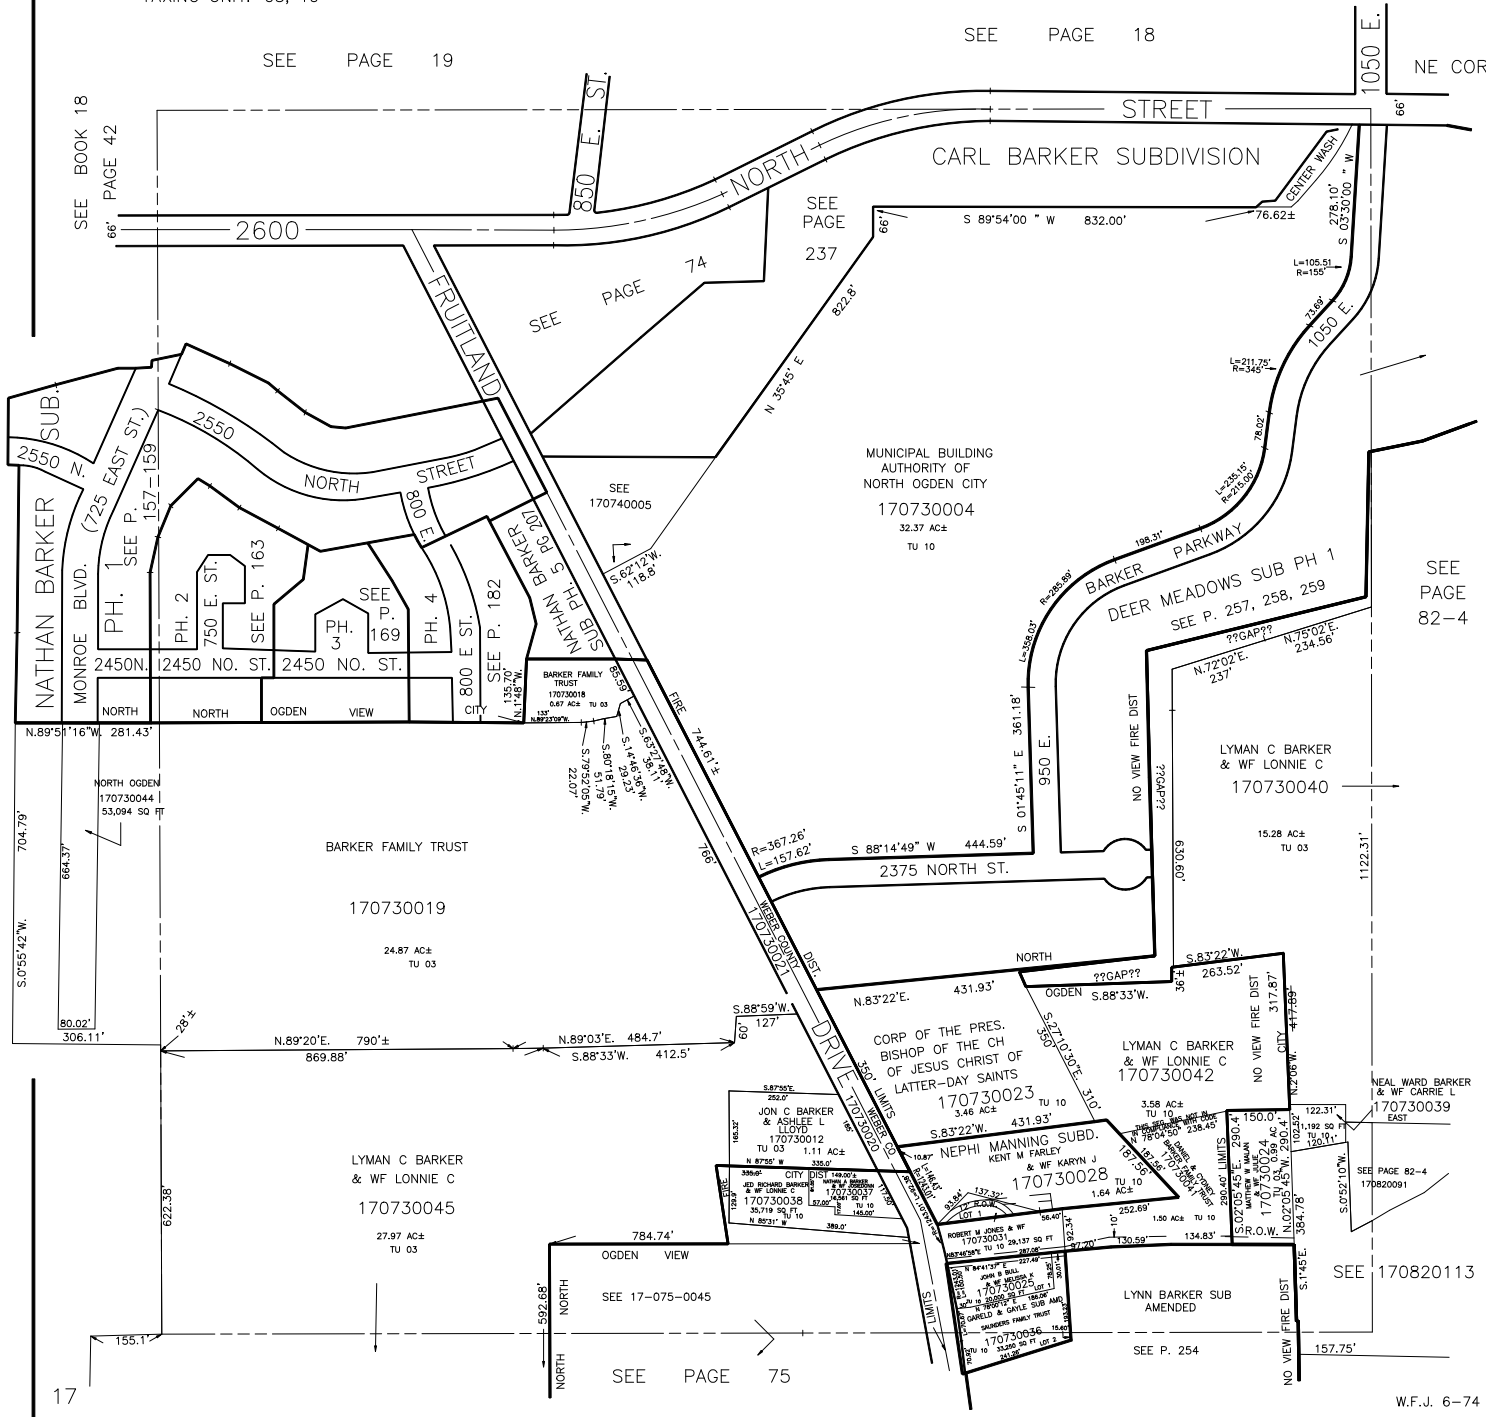

SEE BOOK 18
PAGE 42

SEE PAGE 74

SEE PAGE 237

NATHAN BARKER SUB.
MONROE BLVD. (725 EAST ST.)
PH. 1
PH. 2
PH. 3
PH. 4

MUNICIPAL BUILDING
AUTHORITY OF
NORTH OGDEN CITY
170730004
32.37 AC±
TU 10

DEER MEADOWS SUB PH 1
SEE P. 257, 258, 259

SEE PAGE 82-4

170730044
53.094 SQ FT

BARKER FAMILY TRUST
170730019
24.87 AC±
TU 03

LYMAN C BARKER
& WF LONNIE C
170730040
15.28 AC±
TU 03

LYMAN C BARKER
& WF LONNIE C
170730045
27.97 AC±
TU 03

CORP OF THE PRES.
BISHOP OF THE CH
OF JESUS CHRIST OF
LATTER-DAY SAINTS
170730023
3.46 AC±
TU 10

LYMAN C BARKER
& WF LONNIE C
170730042

JON C BARKER
& ASHLEE L
LLOYD
170730012
1.11 AC±
TU 03

NEPHI MANNING SUBD.
KENT M FARLEY
& WF KARYN J
170730028
1.64 AC±
TU 10

NEAL WARD BARKER
& WF CARRIE L
170730039
EAST

LYNN BARKER SUB
AMENDED