


S.E. 1/4 OF SECTION 33, T.7N., R.1W., S.L.B. & M.

IN WEBER COUNTY & NORTH OGDEN CITY

TAXING UNIT: 03,10,433

SCALE 1" = 200'

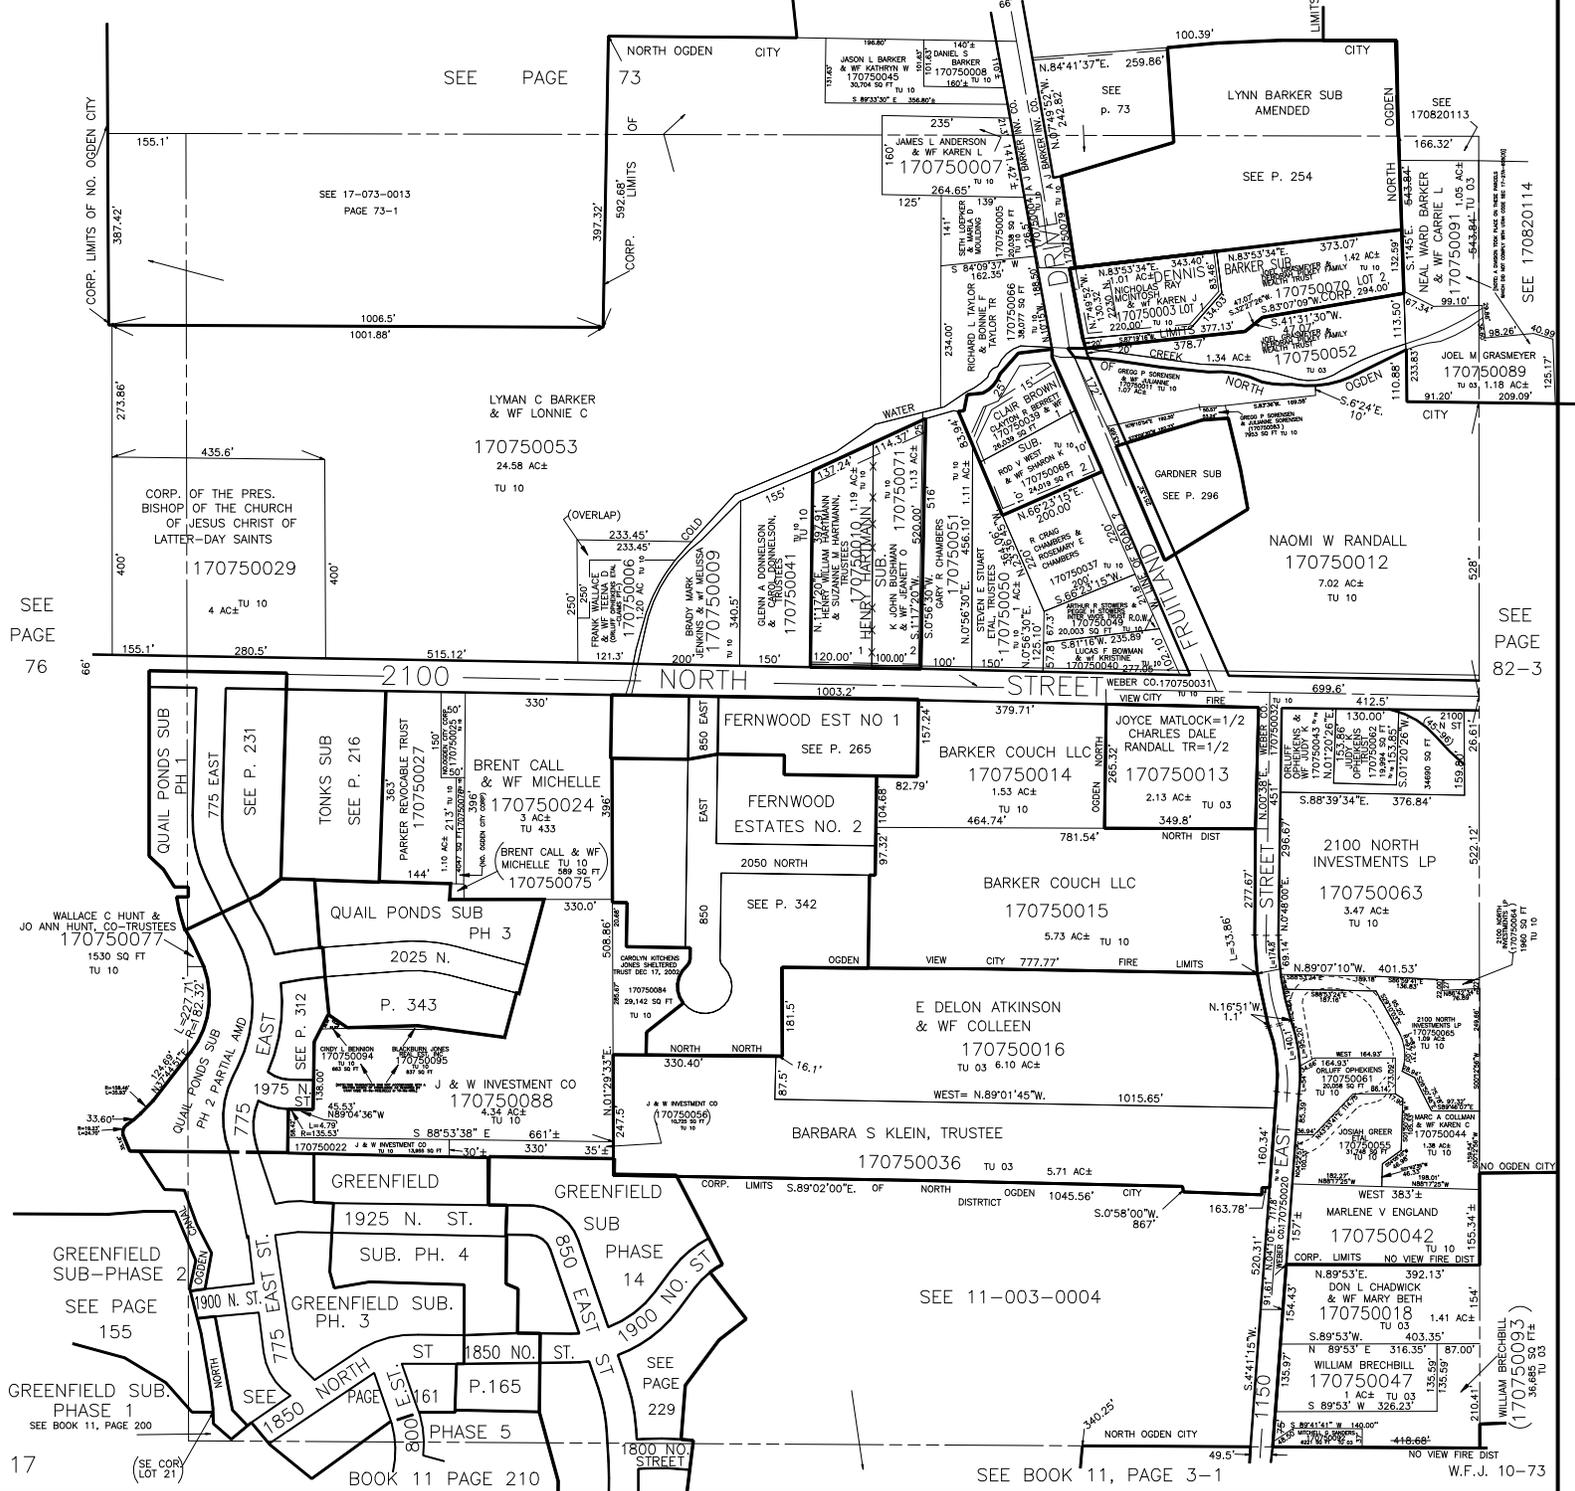

SEE PAGE 73

SEE 17-073-0013 PAGE 73-1

LYMAN C BARKER & WF LONNIE C 170750053 24.58 AC± TU 10

170750029 4 AC± TU 10

170750009 (OVERLAP) 233.45' 233.45' 1707.00 AC± TU 10

170750024 BRENT CALL & WF MICHELLE 3 AC± TU 433

170750075 BRENT CALL & WF MICHELLE TU 10 899.50 FT

170750088 J & W INVESTMENT CO 4.34 AC± TU 10

170750014 BARKER COUCH LLC 1.53 AC± TU 10

170750015 BARKER COUCH LLC 5.73 AC± TU 10

170750016 E DELON ATKINSON & WF COLLEEN TU 03 6.10 AC±

170750036 BARBARA S KLEIN, TRUSTEE TU 03 5.71 AC±

170750013 JOYCE MATLOCK=1/2 CHARLES DALE RANDALL TR=1/2 2.13 AC± TU 03

170750063 2100 NORTH INVESTMENTS LP 3.47 AC± TU 10

170750042 MARLENE V ENGLAND TU 10

170750018 DON L CHADWICK & WF MARY BETH TU 03 1.41 AC±

170750047 WILLIAM BRECHBILL TU 03 36.685 AC±

SEE PAGE 76

SEE PAGE 82-3