

PART OF S.W. 1/4
SECTION 33, T.7N., R.1W., S.L.B. & M.

IN NORTH OGDEN CITY
SCALE 1" = 100'

TAXING UNIT: 10

SEE BOOK 18, PAGE 42


SEE 18-042-0010

SEE PAGE 76

SEE PAGE 76-2

SEE PAGE 68

17

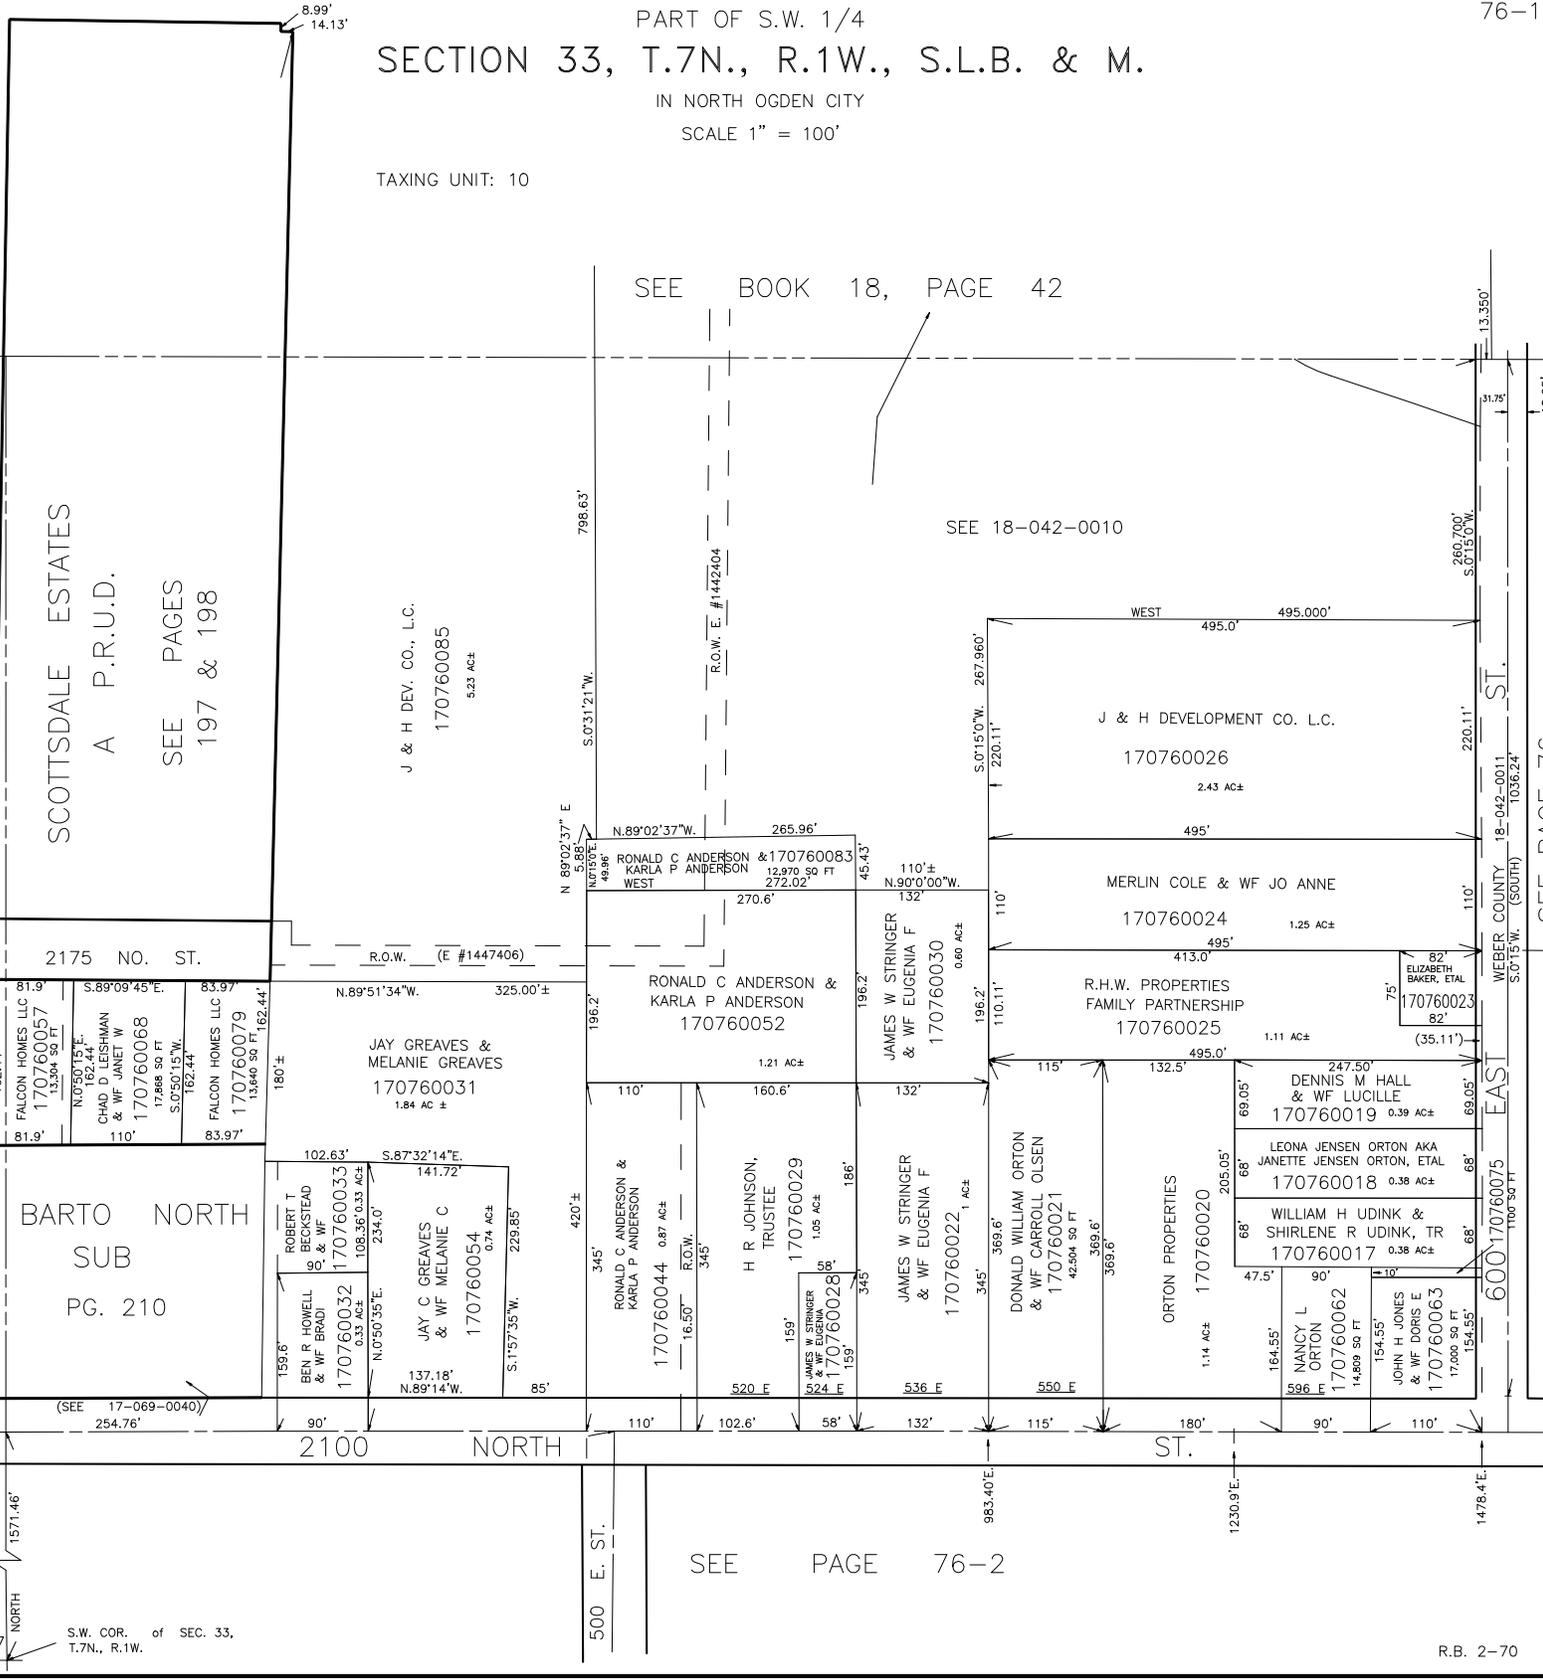

SCOTTSDALE ESTATES
A P.R.U.D.
SEE PAGES
197 & 198

J & H DEV. CO., L.C.
170760085
5.23 AC±

JAY GREAVES &
MELANIE GREAVES
170760031
1.84 AC ±

RONALD C ANDERSON &
KARLA P ANDERSON
170760052
1.21 AC±

JAMES W STRINGER
& WF EUGENIA F
170760030
0.60 AC±

R.H.W. PROPERTIES
FAMILY PARTNERSHIP
170760025
1.11 AC±

MERLIN COLE & WF JO ANNE
170760024
1.25 AC±

J & H DEVELOPMENT CO. L.C.
170760026
2.43 AC±

BARTO NORTH
SUB
PG. 210

ROBERT T
BECKSTEAD
& WF
170760033
1.08 AC±

JAY C GREAVES
& WF MELANIE C
170760054
0.74 AC±

RONALD C ANDERSON
&
KARLA P ANDERSON
170760044
0.87 AC±

H R JOHNSON,
TRUSTEE
170760029
1.05 AC±

JAMES W STRINGER
& WF EUGENIA F
170760022
1 AC±

DONALD WILLIAM ORTON
& WF CARROLL OLSEN
170760021
42,504 SQ. FT.

ORTON PROPERTIES
170760020
1.14 AC±

DENNIS M HALL
& WF LUCILLE
170760019
0.39 AC±

LEONA JENSEN ORTON AKA
JANETTE JENSEN ORTON, ETAL
170760018
0.38 AC±

WILLIAM H UDINK &
SHIRLENE R UDINK, TR
170760017
0.38 AC±

NANCY L
ORTON
170760062
14,809 SQ. FT.

JOHN H JONES
& WF DORIS E
170760063
17,000 SQ. FT.

600 170760075 EAST
1700 SQ. FT.

WEBER COUNTY (SOUTH)
18-042-0011
1036.24

13.350'
31.75'
18.25'

2100

NORTH

ST.

500 E. ST.

1230.9 E.

1478.4 E.

S.W. COR. of SEC. 33,
T.7N., R.1W.