

PART OF S.W. 1/4
SECTION 33, T.7N., R.1W., S.L.B. & M.

IN NORTH OGDEN CITY


SCALE 1" = 100'

SEE BOOK 18, PAGE 42

TAXING UNIT: 10

SEE PAGE 68

SEE PAGE 76

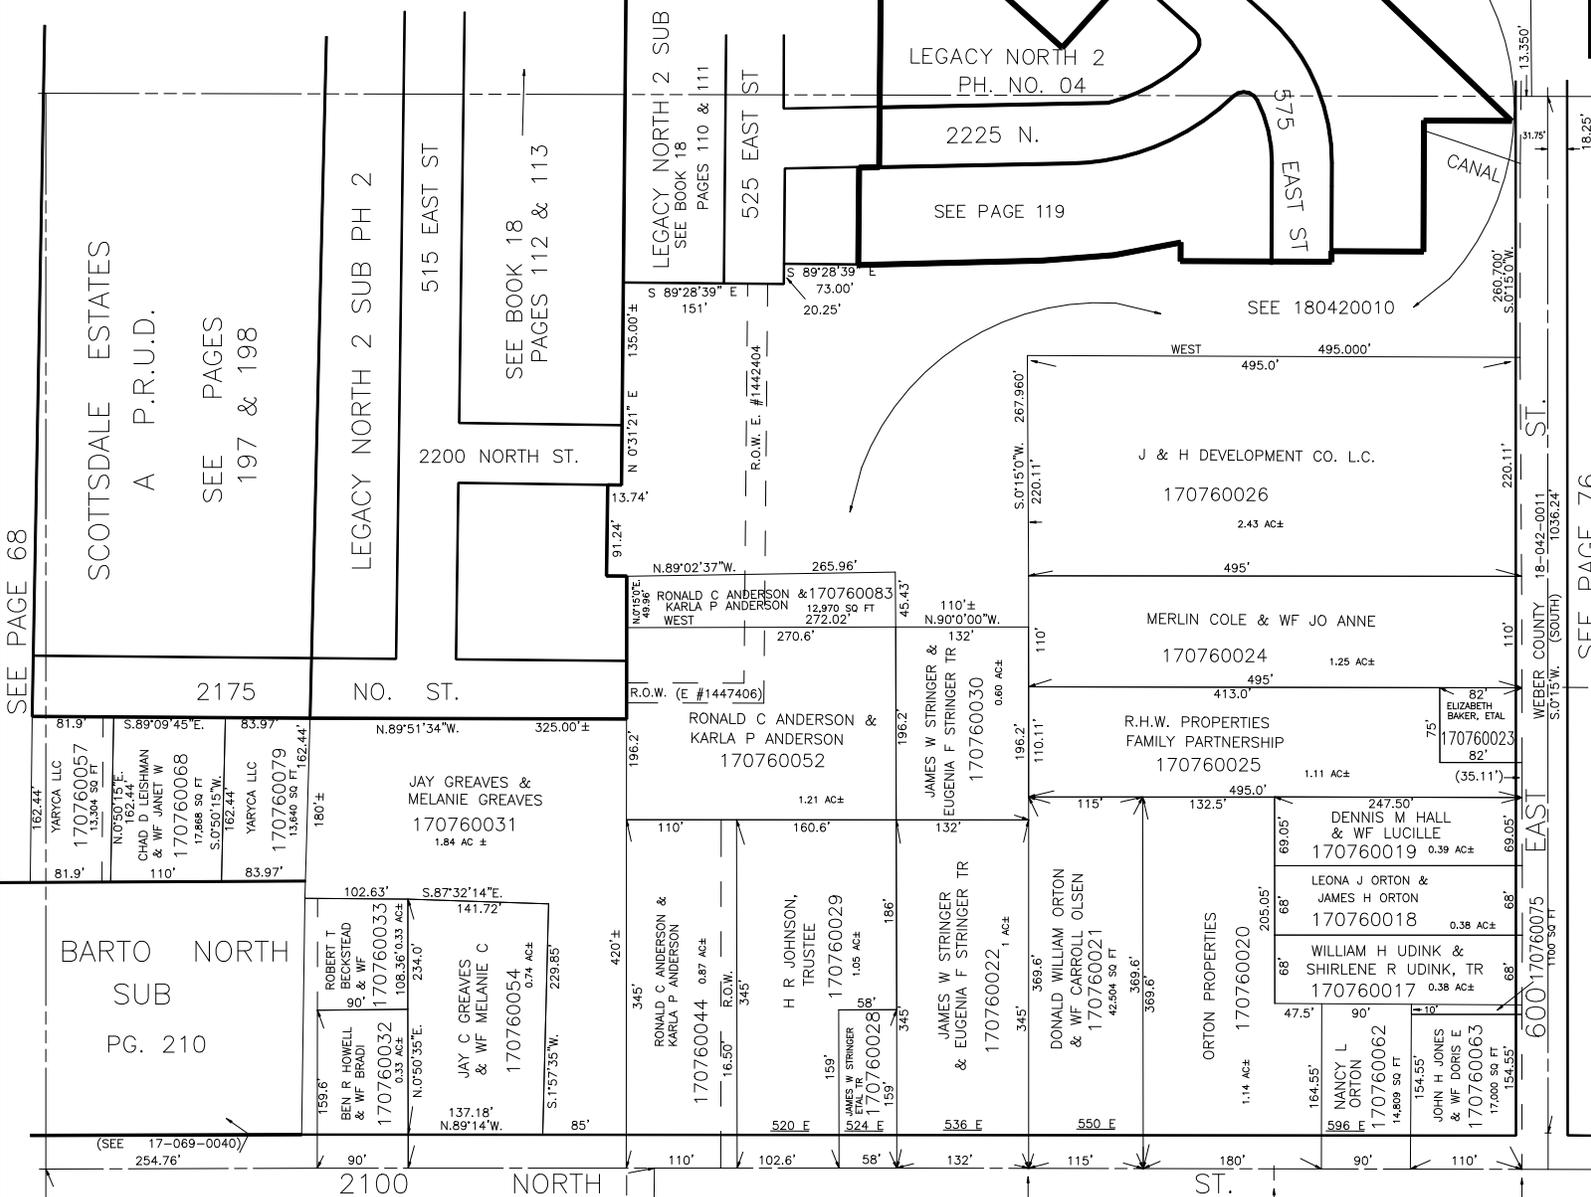

SCOTTSDALE ESTATES
A P.R.U.D.
SEE PAGES
197 & 198

LEGACY NORTH 2 SUB PH 2

LEGACY NORTH 2 SUB PH 1A
SEE BOOK 18
PAGES 110 & 111

SEE BOOK 18
PAGES 112 & 113

LEGACY NORTH 2
PH. NO. 04

SEE PAGE 119

SEE 180420010

J & H DEVELOPMENT CO. L.C.

170760026

MERLIN COLE & WF JO ANNE

170760024

R.H.W. PROPERTIES
FAMILY PARTNERSHIP

170760025

DENNIS M HALL
& WF LUCILLE

170760019

LEONA J ORTON &
JAMES H ORTON

170760018

WILLIAM H UDINK &
SHIRLENE R UDINK, TR

170760017

BARTO NORTH
SUB
PG. 210

JAY GREAVES &
MELANIE GREAVES

170760031

RONALD C ANDERSON &
KARLA P ANDERSON

170760052

JAMES W STRINGER &
EUGENIA F STRINGER TR

170760030

RONALD C ANDERSON &
KARLA P ANDERSON

170760044

H R JOHNSON,
TRUSTEE

170760029

JAMES W STRINGER
& EUGENIA F STRINGER TR

170760022

DONALD WILLIAM ORTON
& WF CARROLL OLSEN

170760021

ORTON PROPERTIES

170760020

NANCY L
ORTON

170760062

JOHN H JONES
& WF DORIS E

170760063

S.W. COR. of SEC. 33,
T.7N., R.1W.

SEE PAGE 76-2