


PART OF S.W. 1/4 OF SEC. 33, T.7N., R.1W., S.L.B. & M.
GREEN ACRES ESTATES

IN NORTH OGDEN CITY
SCALE 1" = 50'

TAXING UNIT: 10

SEE PAGE 76-2

NORTH OGDEN CITY
170770035 1' HOLDING STRIP

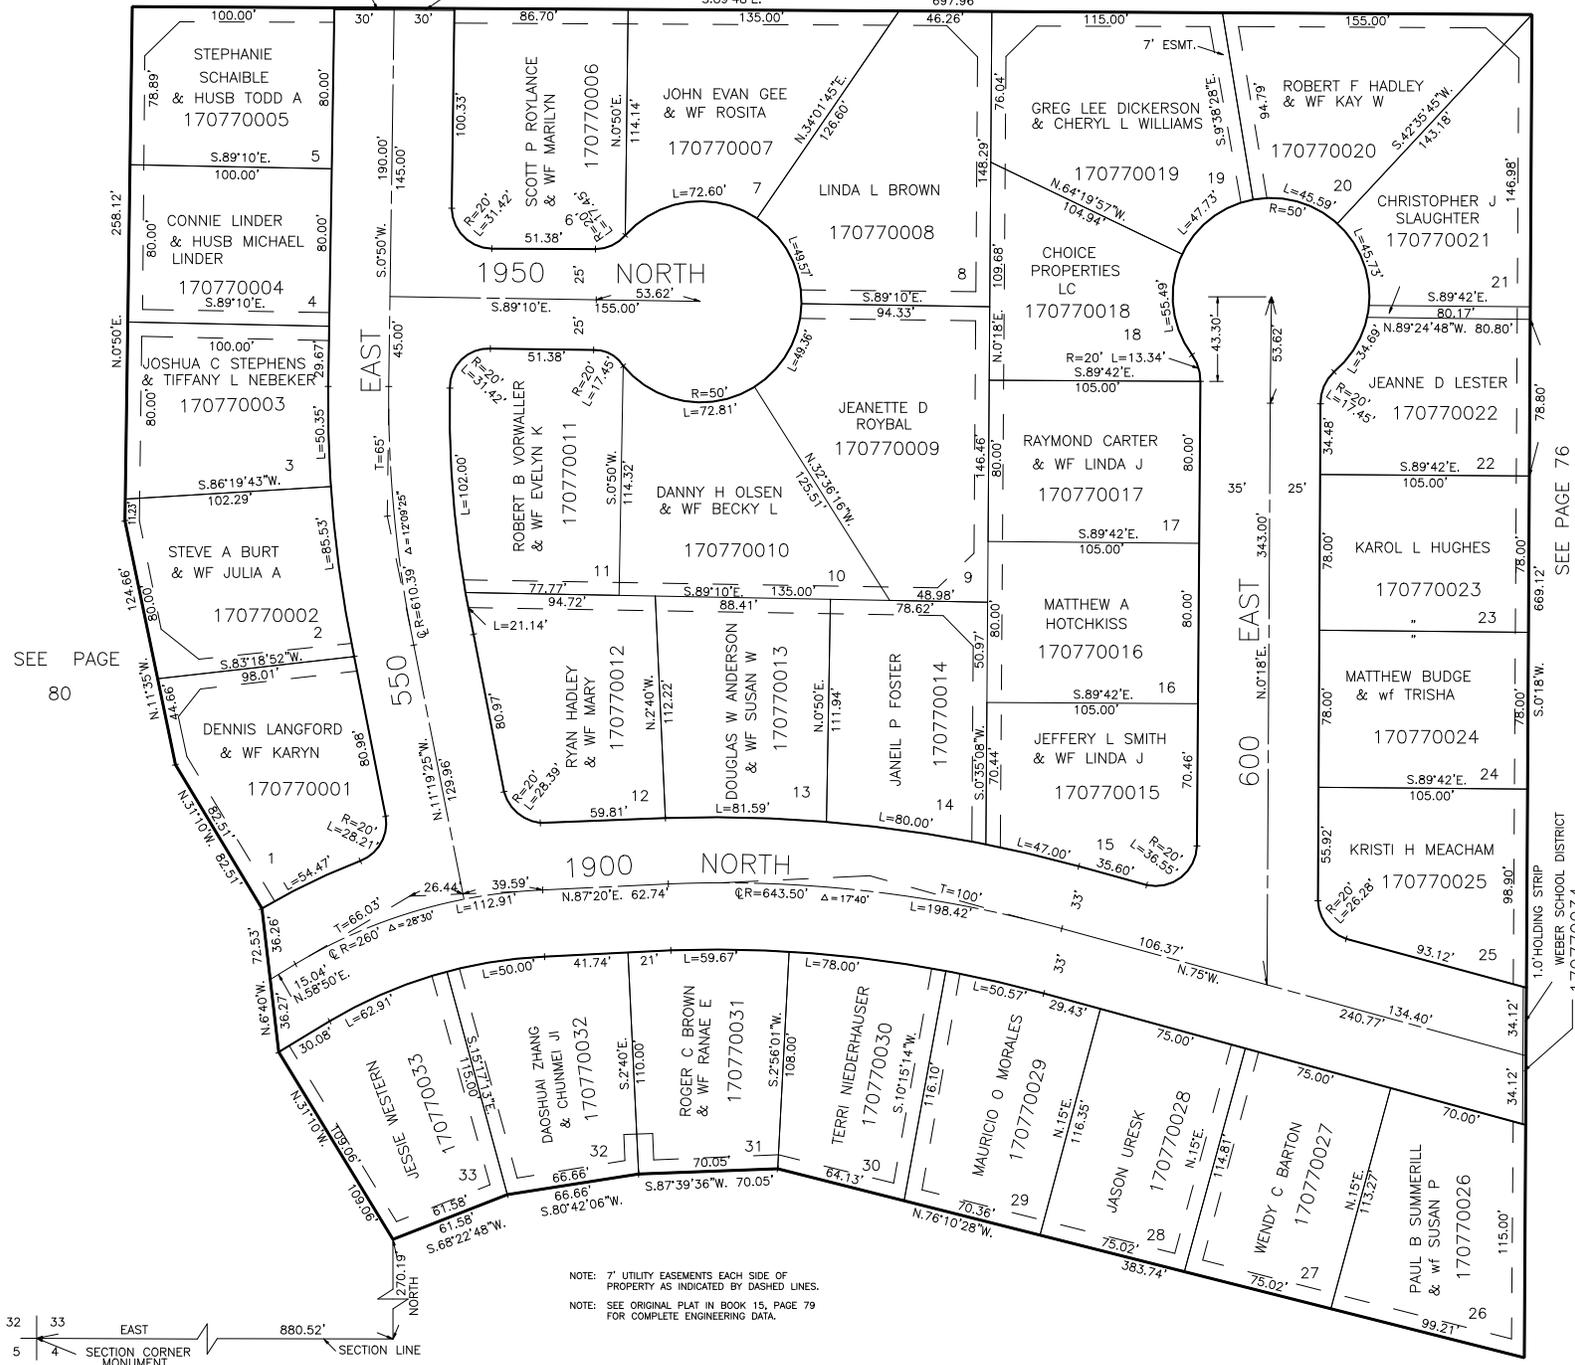

NOTE: 7' UTILITY EASEMENTS EACH SIDE OF PROPERTY AS INDICATED BY DASHED LINES.
NOTE: SEE ORIGINAL PLAT IN BOOK 15, PAGE 79 FOR COMPLETE ENGINEERING DATA.



SEE BOOK 11, PAGE 134

SEE PAGE 76

1.0' HOLDING STRIP
WEBER SCHOOL DISTRICT
170770034