

PART OF THE S.W. 1/4 OF SECTION 33, T.7N., S.L.B. & M.
JILLVILLE SUBDIVISION NO. 1

TAXING UNIT: 10


LOTS 1-22, 31-45
IN NORTH OGDEN CITY
SCALE 1" = 60'

PREFIX: 17-079

SEE PAGE 76-1

SEE PAGE 68

SEE PAGE 76-2

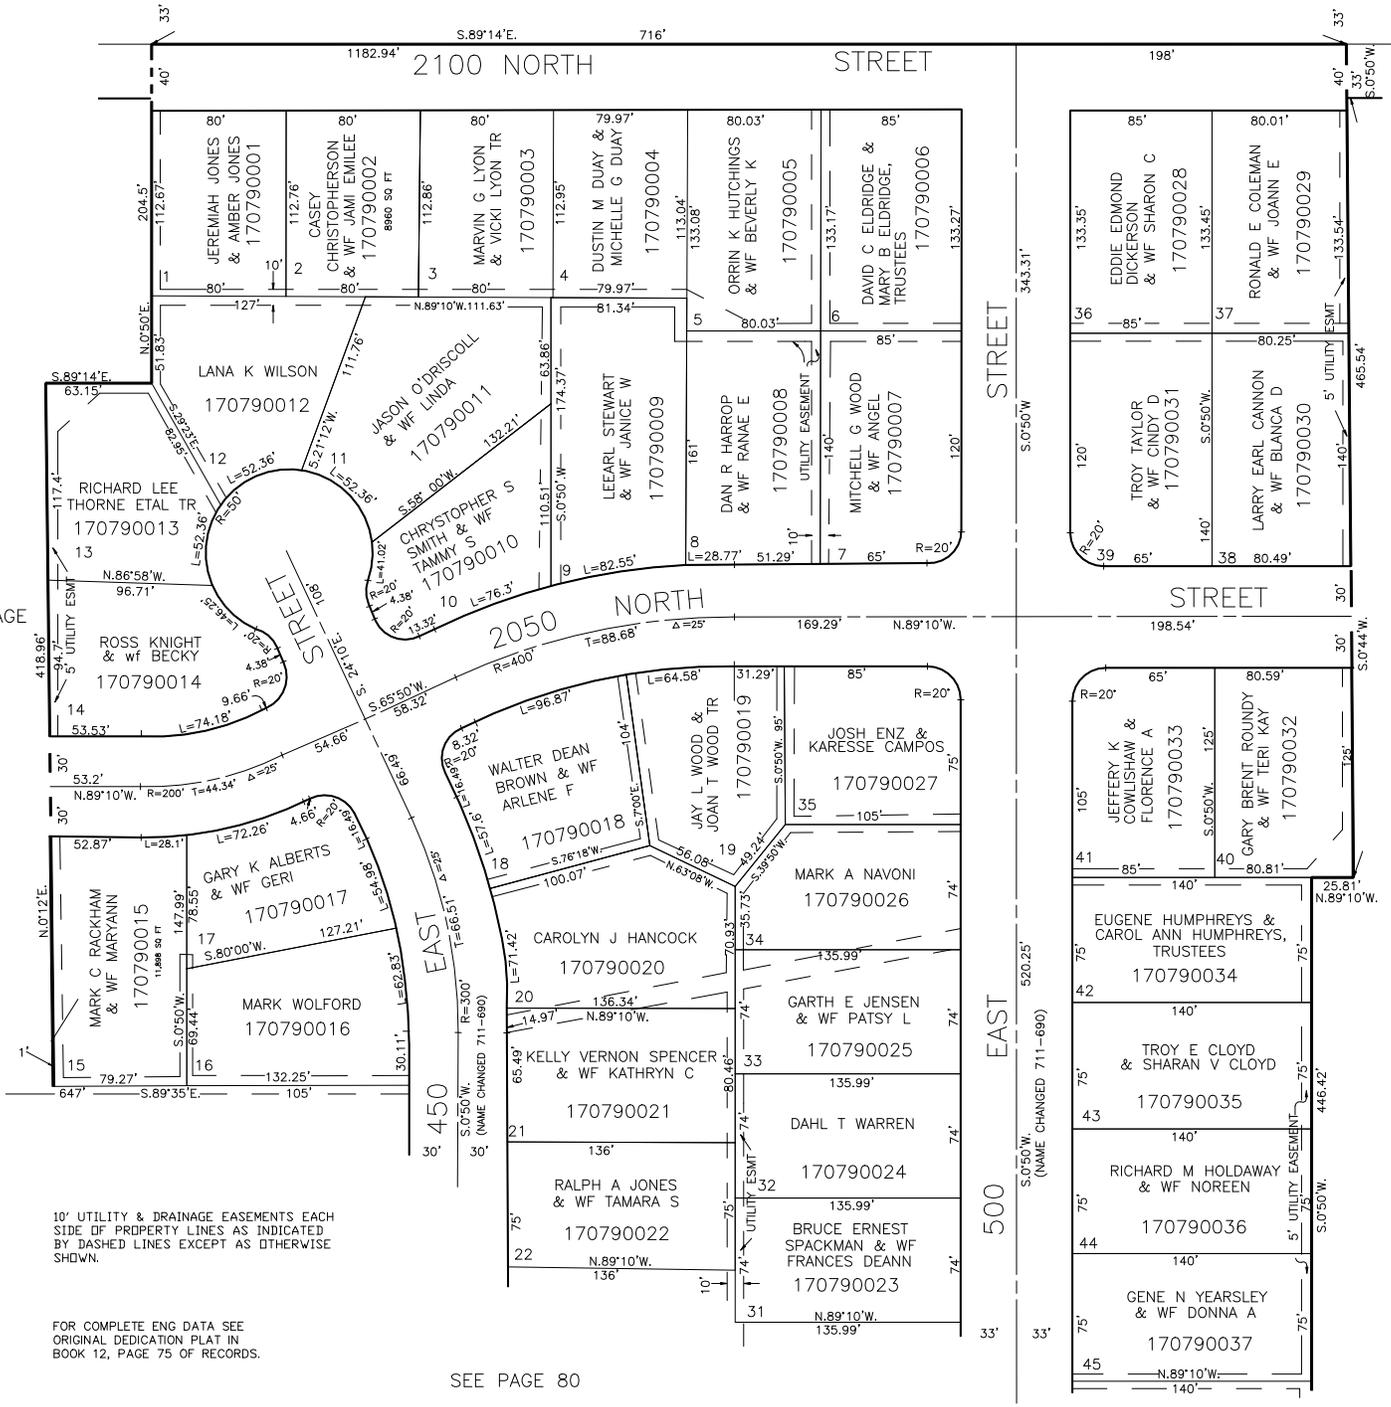

10' UTILITY & DRAINAGE EASEMENTS EACH SIDE OF PROPERTY LINES AS INDICATED BY DASHED LINES EXCEPT AS OTHERWISE SHOWN.

FOR COMPLETE ENG DATA SEE ORIGINAL DEDICATION PLAT IN BOOK 12, PAGE 75 OF RECORDS.

SEE PAGE 80