

S.W. 1/4 OF N.E. 1/4 OF
SECTION 34, T.7N., R.1W., S.L.B.&M.

83

TAXING UNIT: 03, 10

NORTH OGDEN DISTRICT & NORTH OGDEN CITY PREFIX: 17-083


SCALE 1" = 100'

SEE PAGE 84

NOTE:
MOUNTAIN ROAD
AS PLATTED
BASE ON PLATS
10-74 & 11-58

SEE P. 82-4

SEE P.
82-1

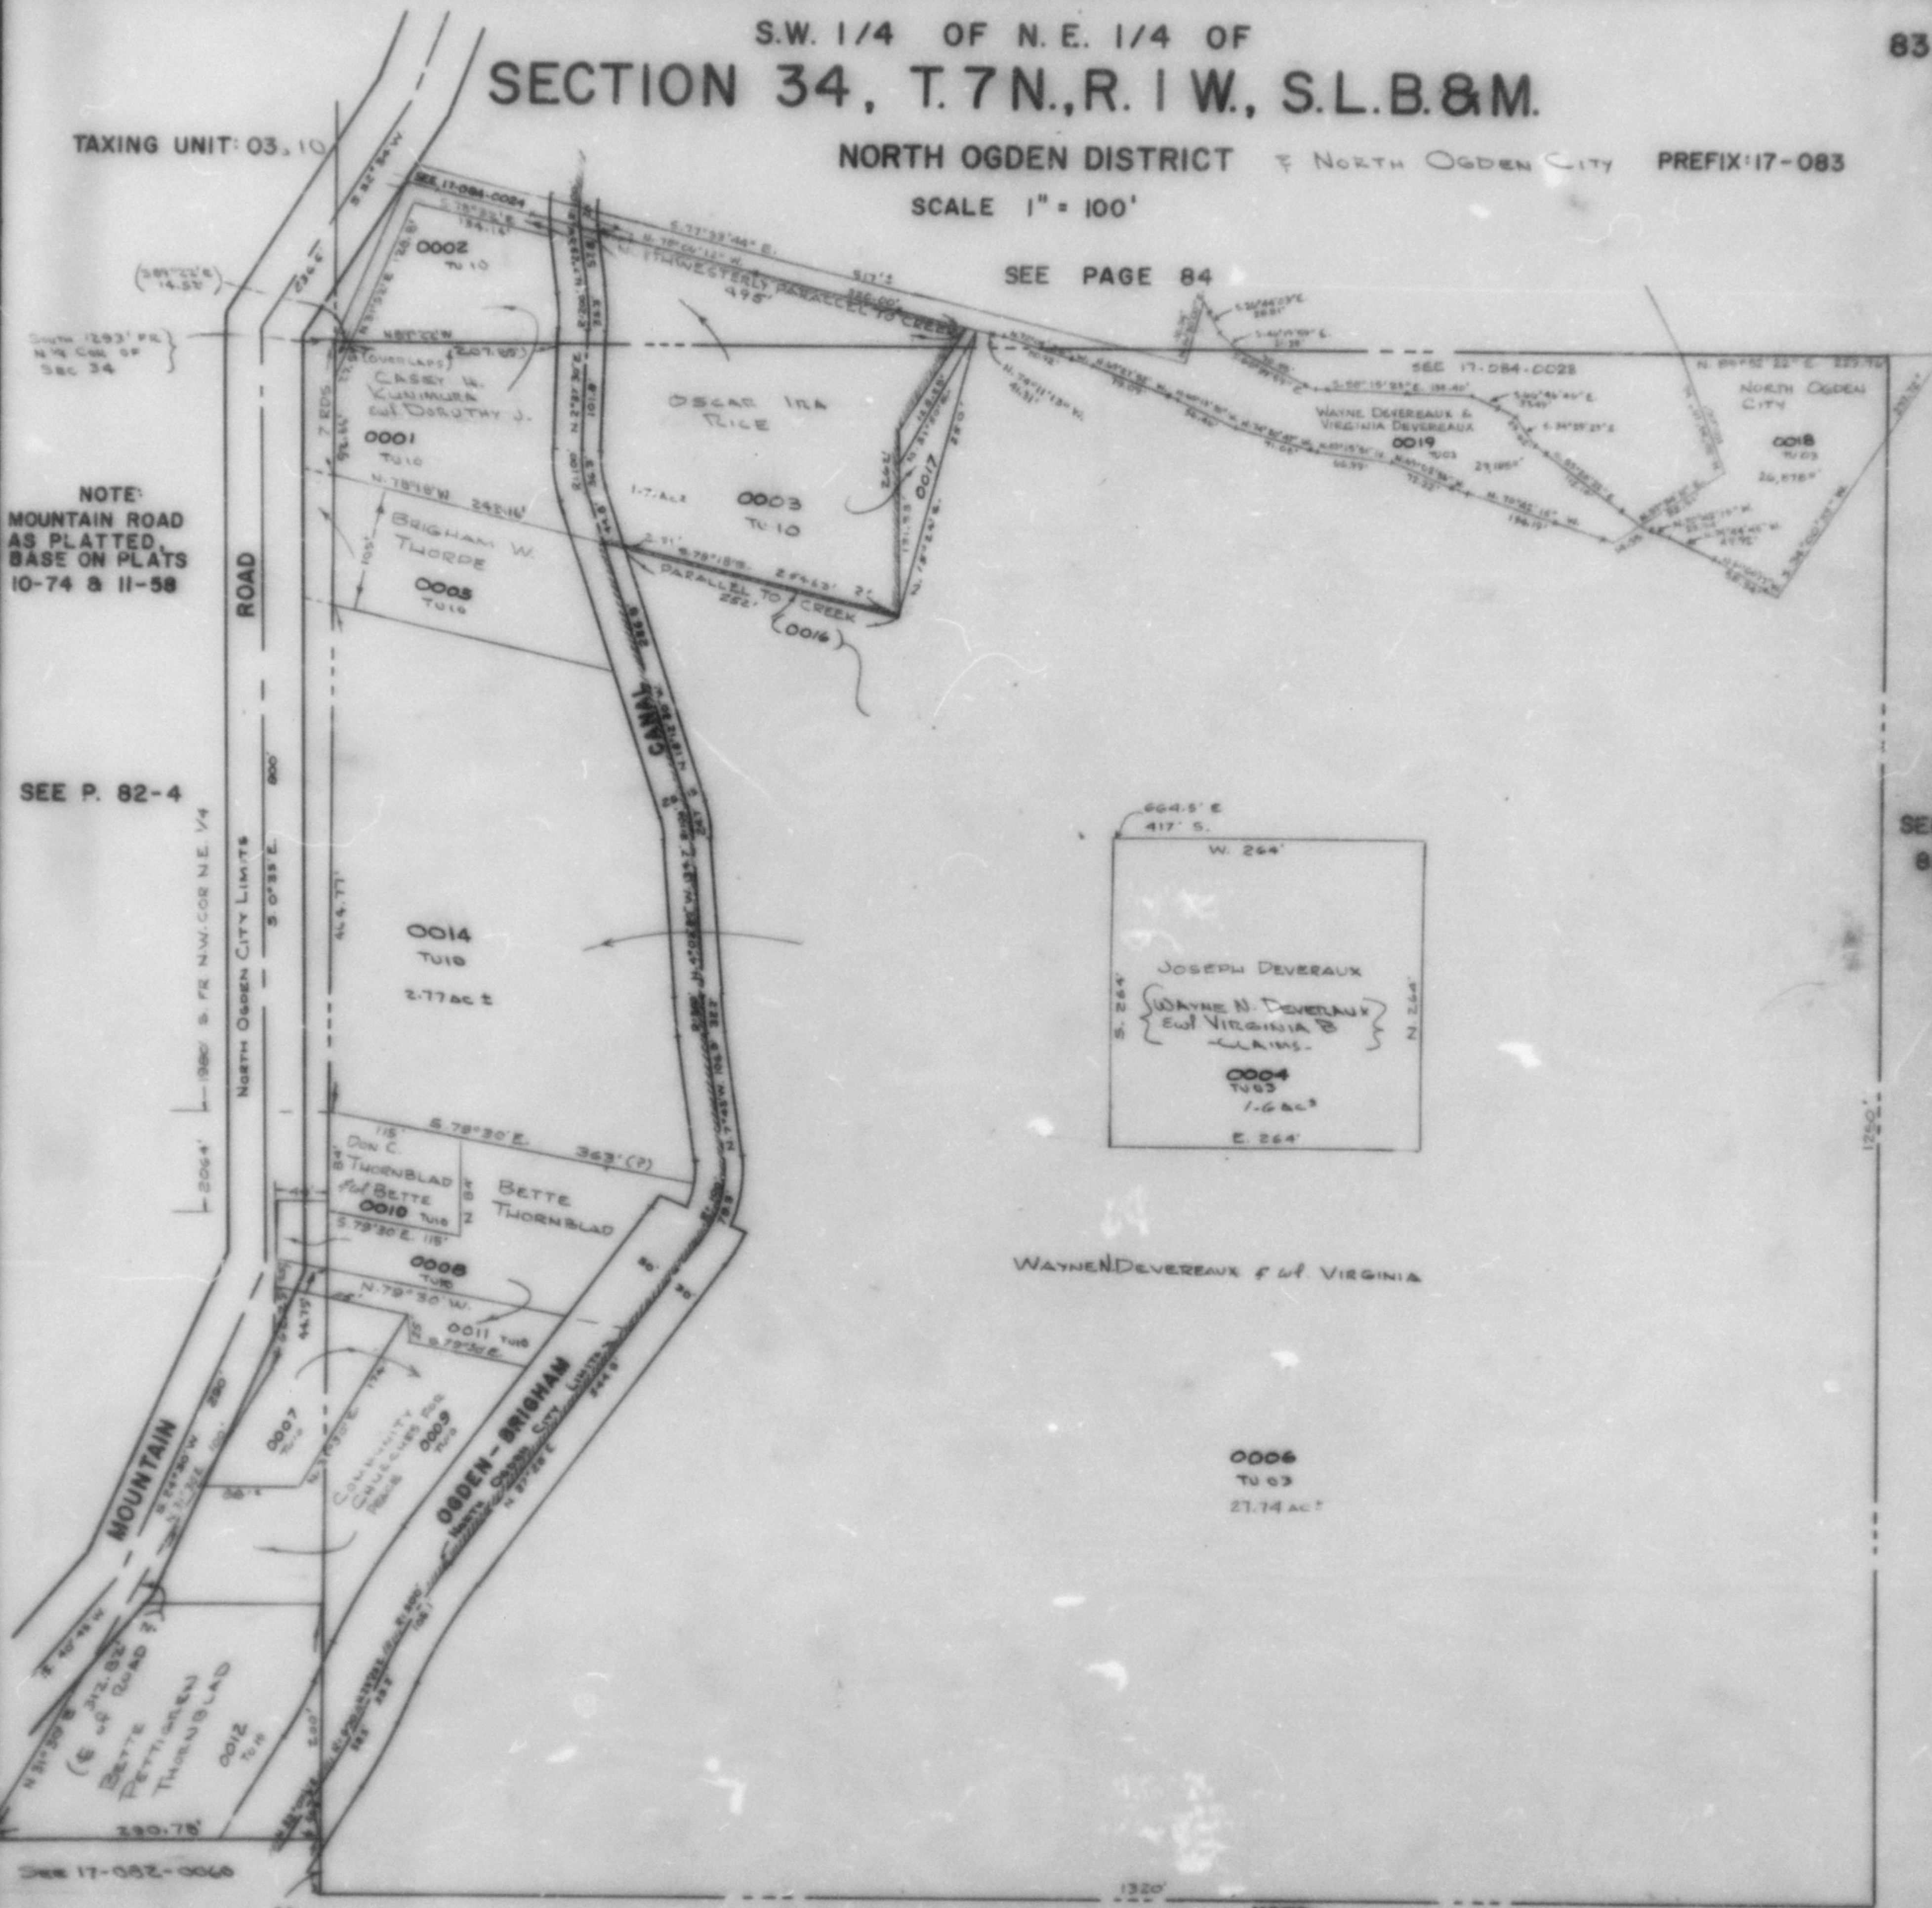

SEE P. 82-2

NOTE:
OGDEN-BRIGHAM CANAL AS PLATTED BASED ON BUREAU
OF RECLAMATION PLATS AND SUCH DEED AS THERE
ARE OF RECORD.

DRAWN BY R.G.S. 5-59

TRACED BY W.F.J. 12-59