

S.W. 1/4 OF N.E. 1/4 OF SECTION 34, T.7N., R1W., S.L.B. & M.

TAXING UNIT: 03, 10

NORTH OGDEN DISTRICT & NORTH OGDEN CITY

SCALE 1" = 100'

SEE PAGE 84

NOTE: MOUNTAIN ROAD AS PLATTED, BASED ON PLATS 10-74 & 11-58

NOTE: SOME DESC. DON'T PLAT WELL WITH THE CANAL

SEE P. 82-4

1980' S. FR. N.W. COR. N.E. 1/4

2064'

800'

50'±

100'

100'

100'

100'

100'

100'

100'


100'

100'

100'

100'

100'

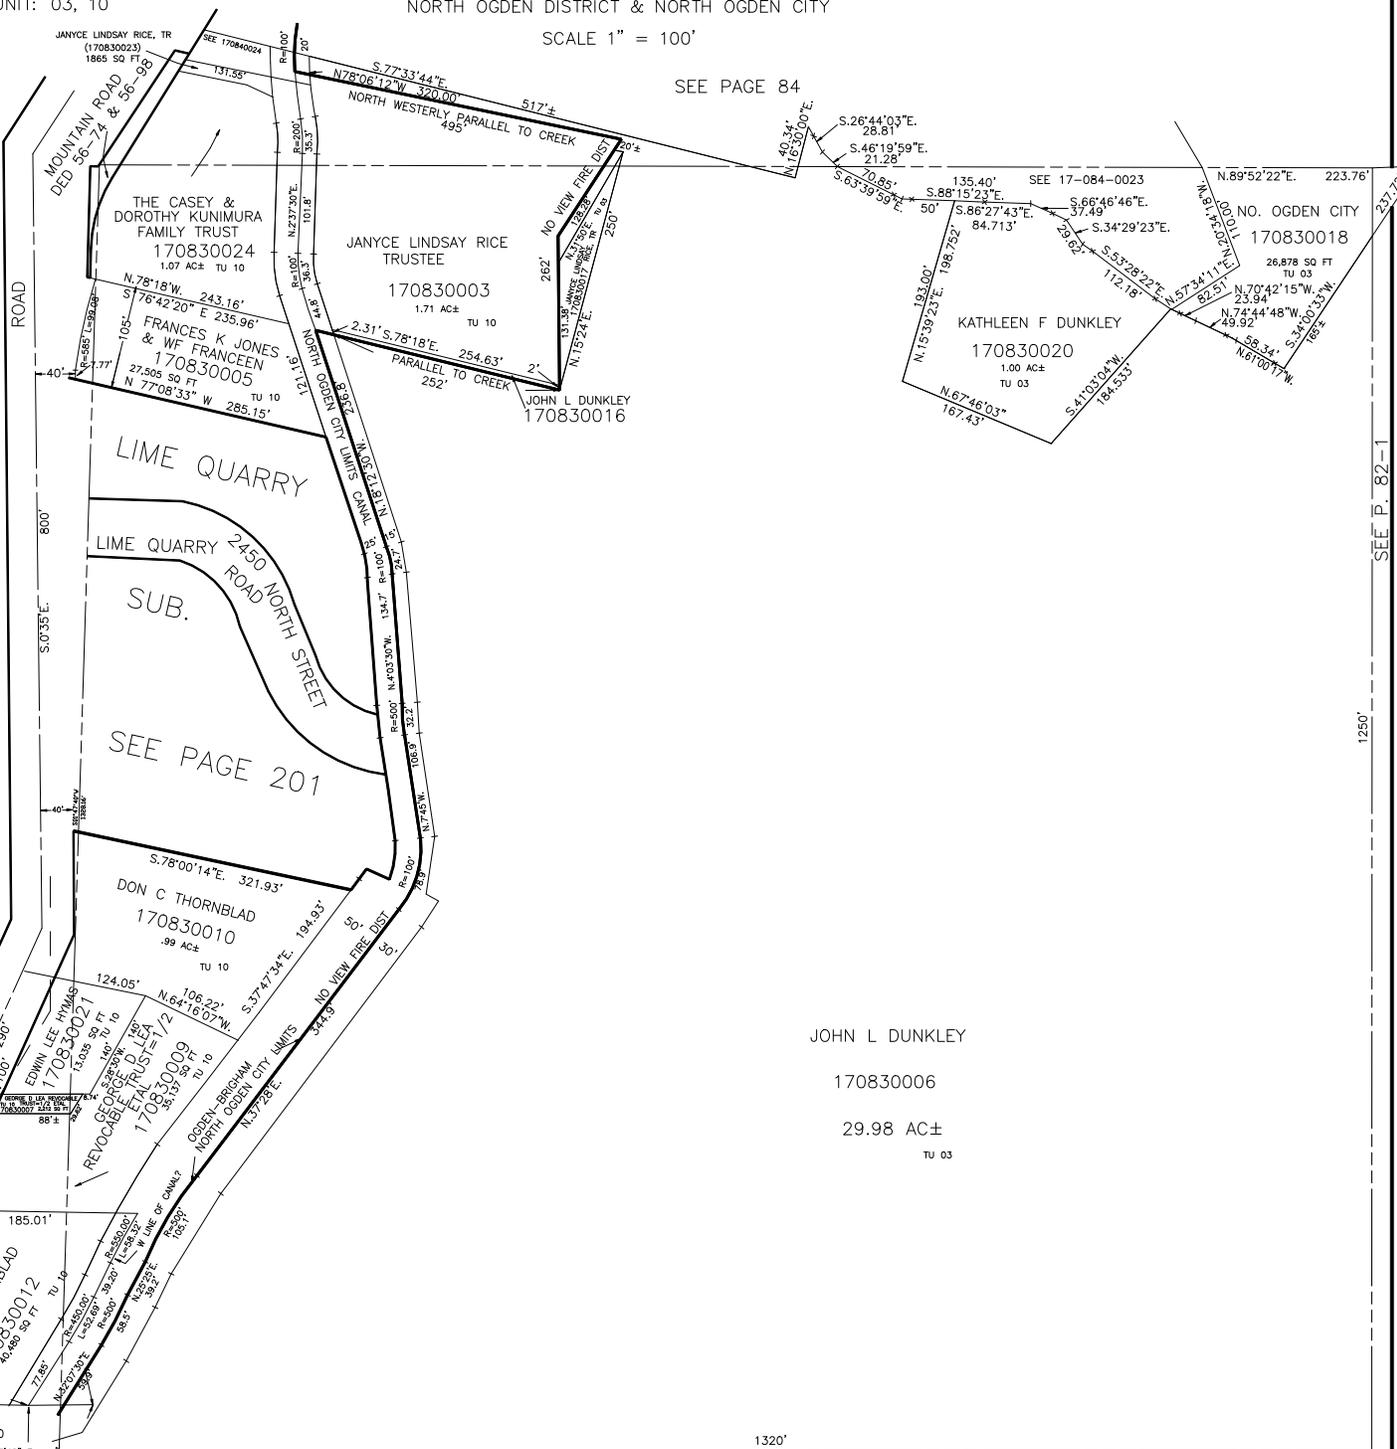

LIME QUARRY

LIME QUARRY SUB.

2450 NORTH STREET

SEE PAGE 201

DON C THORNBLAD

170830010

DAVID C THORNBLAD

170830012

EDWIN LEE WILLIAMS

170830021

FRANCES K JONES & WF FRANCKEN

170830005

JANYCE LINDSAY RICE TRUSTEE

170830003

JOHN L DUNKLEY

170830006

29.98 AC±

TU 03

NO VIEW FIRE DIST

OGDEN-BRIGHAM CANAL

NORTH OGDEN CITY LIMITS

NO VIEW FIRE DIST

NO VIEW FIRE DIST

SEE 17-082-0060

POINT IS N 147°40' E 41.74' AND N 89°10'2" W 20.31' FROM SW COR.

SEE P. 82-2

NOTE: OGDEN-BRIGHAM CANAL AS PLATTED BASED ON BUREAU OF RECLAMATION PLATS AND SUCH DEED AS THERE ARE OF RECORD.

DRAWN BY R.G.S. 5-58 TRACED BY W.F.J. 12-69