


S.W. 1/4 OF N.E. 1/4 OF SECTION 34, T.7N., R1W., S.L.B. & M.

NORTH OGDEN DISTRICT & NORTH OGDEN CITY

SCALE 1" = 100'

TAXING UNIT: 03, 10

SEE PAGE 84

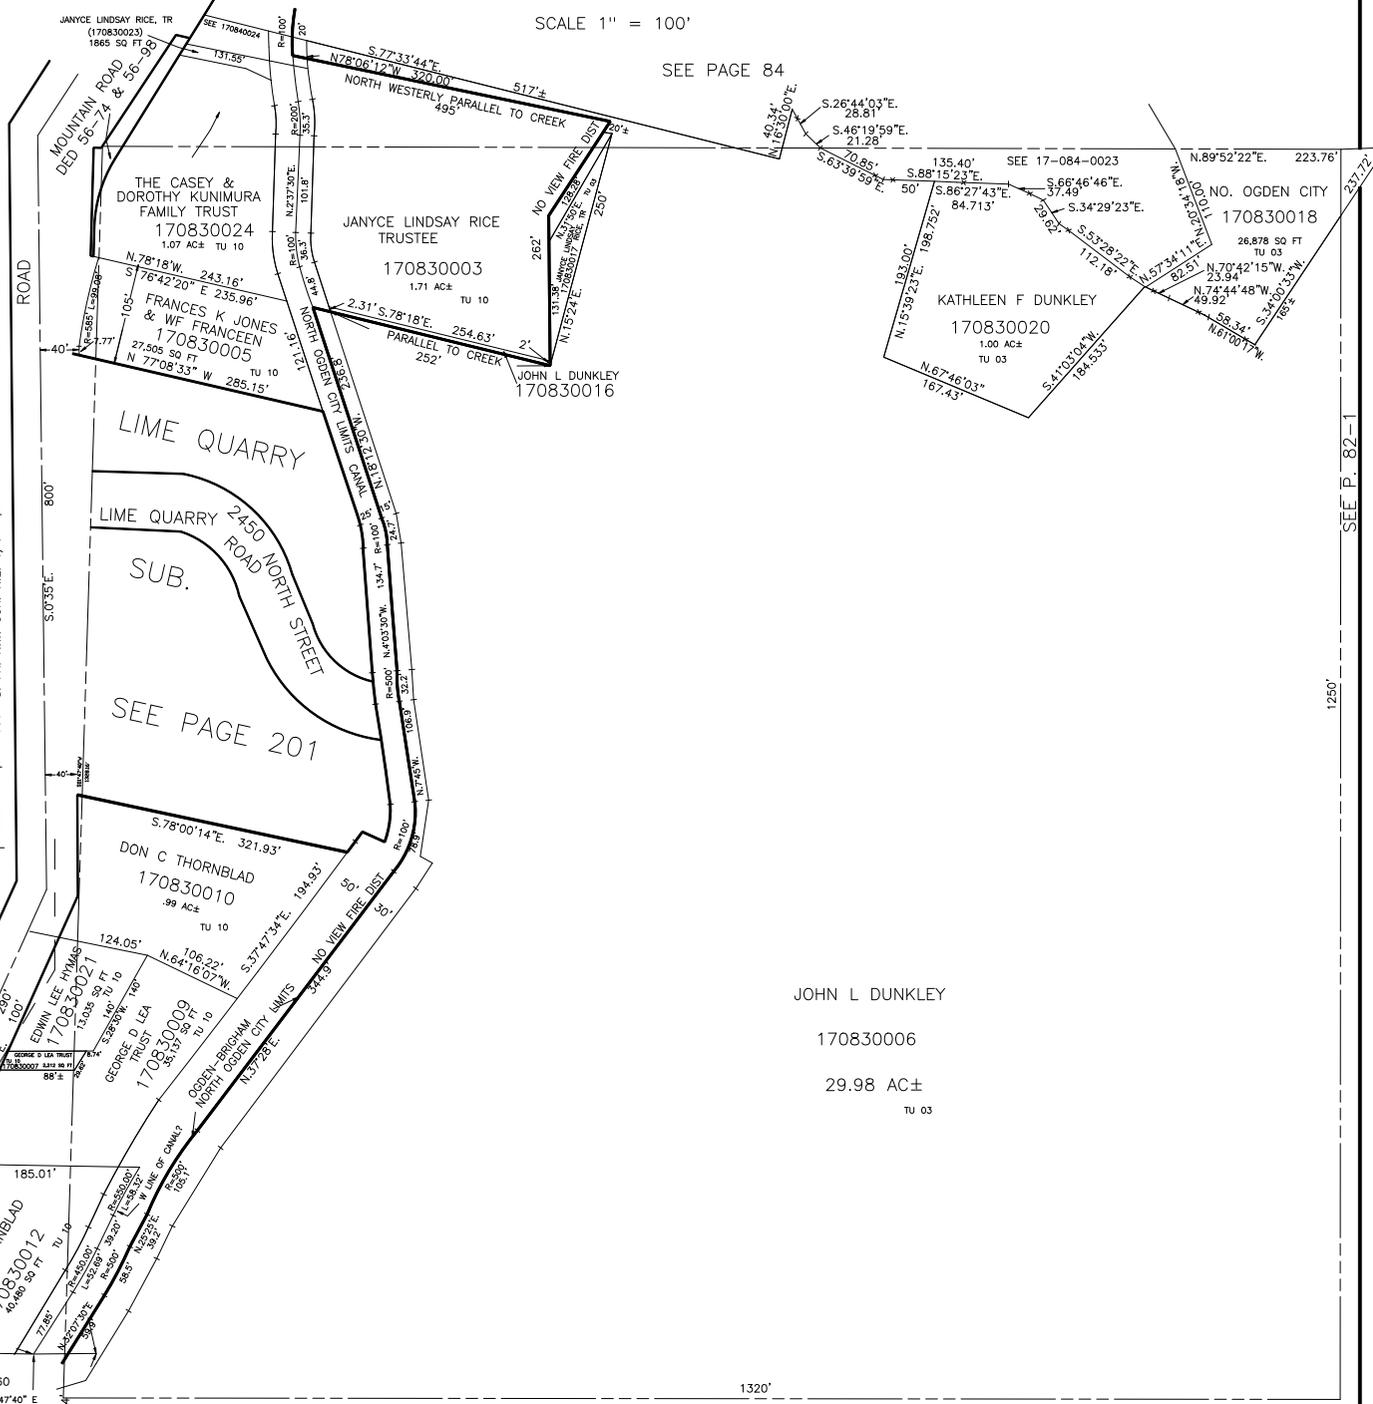

NOTE:  
MOUNTAIN ROAD  
AS PLATTED,  
BASED ON PLATS  
10-74 & 11-58

NOTE:  
SOME DESC. DON'T  
PLAT WELL WITH  
THE CANAL

SEE P. 82-4

1980' S. FR. N.W. COR. N.E. 1/4

SEE PAGE 201

JOHN L DUNKLEY  
170830006  
29.98 AC±  
TU 03

215.26'  
SEE 17-082-0060  
POINT IS N 1°47'40" E  
41.74' AND N 89°1'02" W  
20.31' FROM SW COR.

SEE P. 82-2

NOTE:  
OGDEN-BRIGHAM CANAL AS PLATTED BASED ON BUREAU  
OF RECLAMATION PLATS AND SUCH DEED AS THERE  
ARE OF RECORD.

DRAWN BY R.G.S. 5-58  
TRACED BY W.F.J. 12-69

SEE P. 82-1

1250'