

S.W. 1/4 OF N.E. 1/4 OF SECTION 34, T.7N., R1W., S.L.B. & M.

TAXING UNIT: 03, 10

NORTH OGDEN DISTRICT & NORTH OGDEN CITY

SCALE 1" = 100'


SEE PAGE 84

NOTE: MOUNTAIN ROAD AS PLATTED, BASED ON PLATS 10-74 & 11-58

NOTE: SOME DESC. DON'T PLAT WELL WITH THE CANAL

SEE P. 82-4

1980' S. FR. N.W. COR. N.E. 1/4
2064'

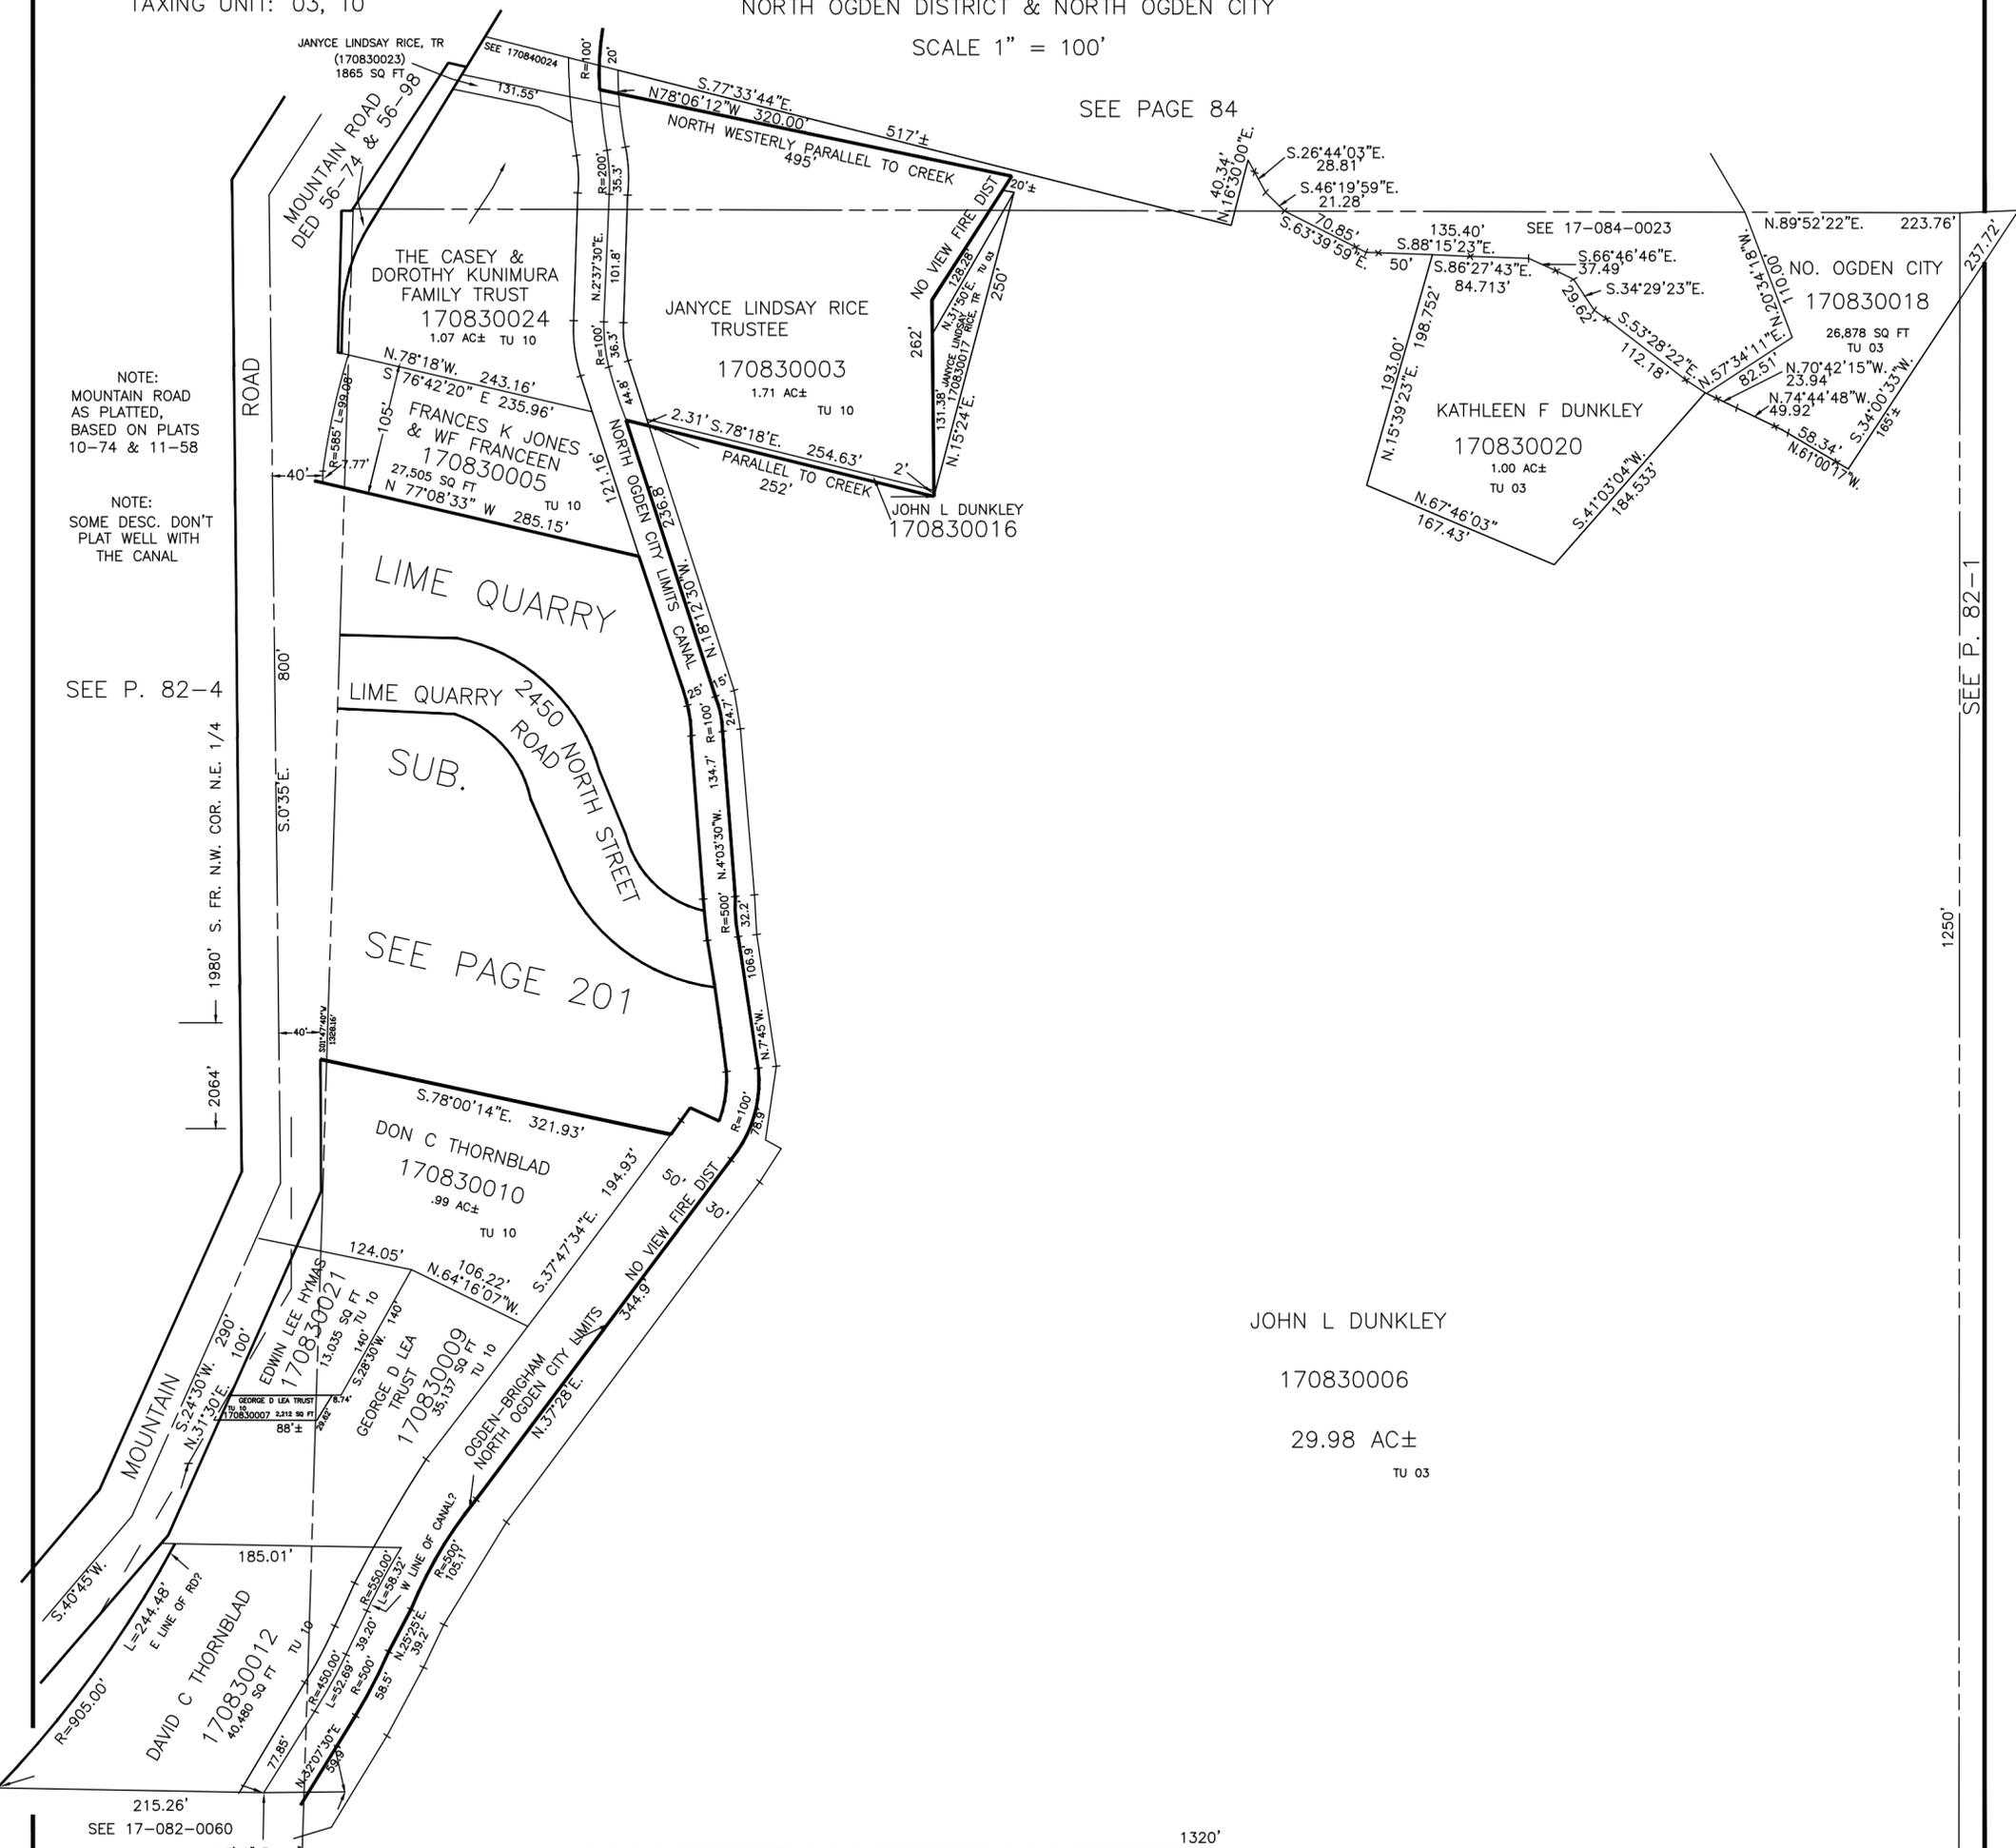

SEE PAGE 201

JOHN L DUNKLEY
170830006
29.98 AC±
TU 03

215.26'
SEE 17-082-0060

POINT IS N 1°47'40" E
41.74' AND N 89°01'02" W
20.31' FROM SW COR.

SEE P. 82-2

NOTE:
OGDEN-BRIGHAM CANAL AS PLATTED BASED ON BUREAU
OF RECLAMATION PLATS AND SUCH DEED AS THERE
ARE OF RECORD.

DRAWN BY R.G.S. 5-58
TRACED BY W.F.J. 12-69

SEE P. 82-1

1250'