

N.W. 1/4 OF N.E. 1/4 OF
SECTION 34, T.7N., R.1W., S.L.B. & M.

84

TAXING UNIT: 03,10

IN NORTH OGDEN CITY & NORTH OGDEN DISTRICT
SCALE 1"=100'

PREFIX: 17-084


NOTE:
MOUNTAIN ROAD
AS PLATTED
BASED ON PLAT
10-74 & 11-58

SEE P. 85

SEE P. 82-1

NOTE:
OGDEN-BRIGHAM CANAL AS PLATTED BASED ON
BUREAU OF RECLAMATION PLATS & SUCH DEEDS
AS THERE ARE OF RECORD.

DRAWN BY: R.G.S. 4-58
TRACED BY: W.F.J. 12-69

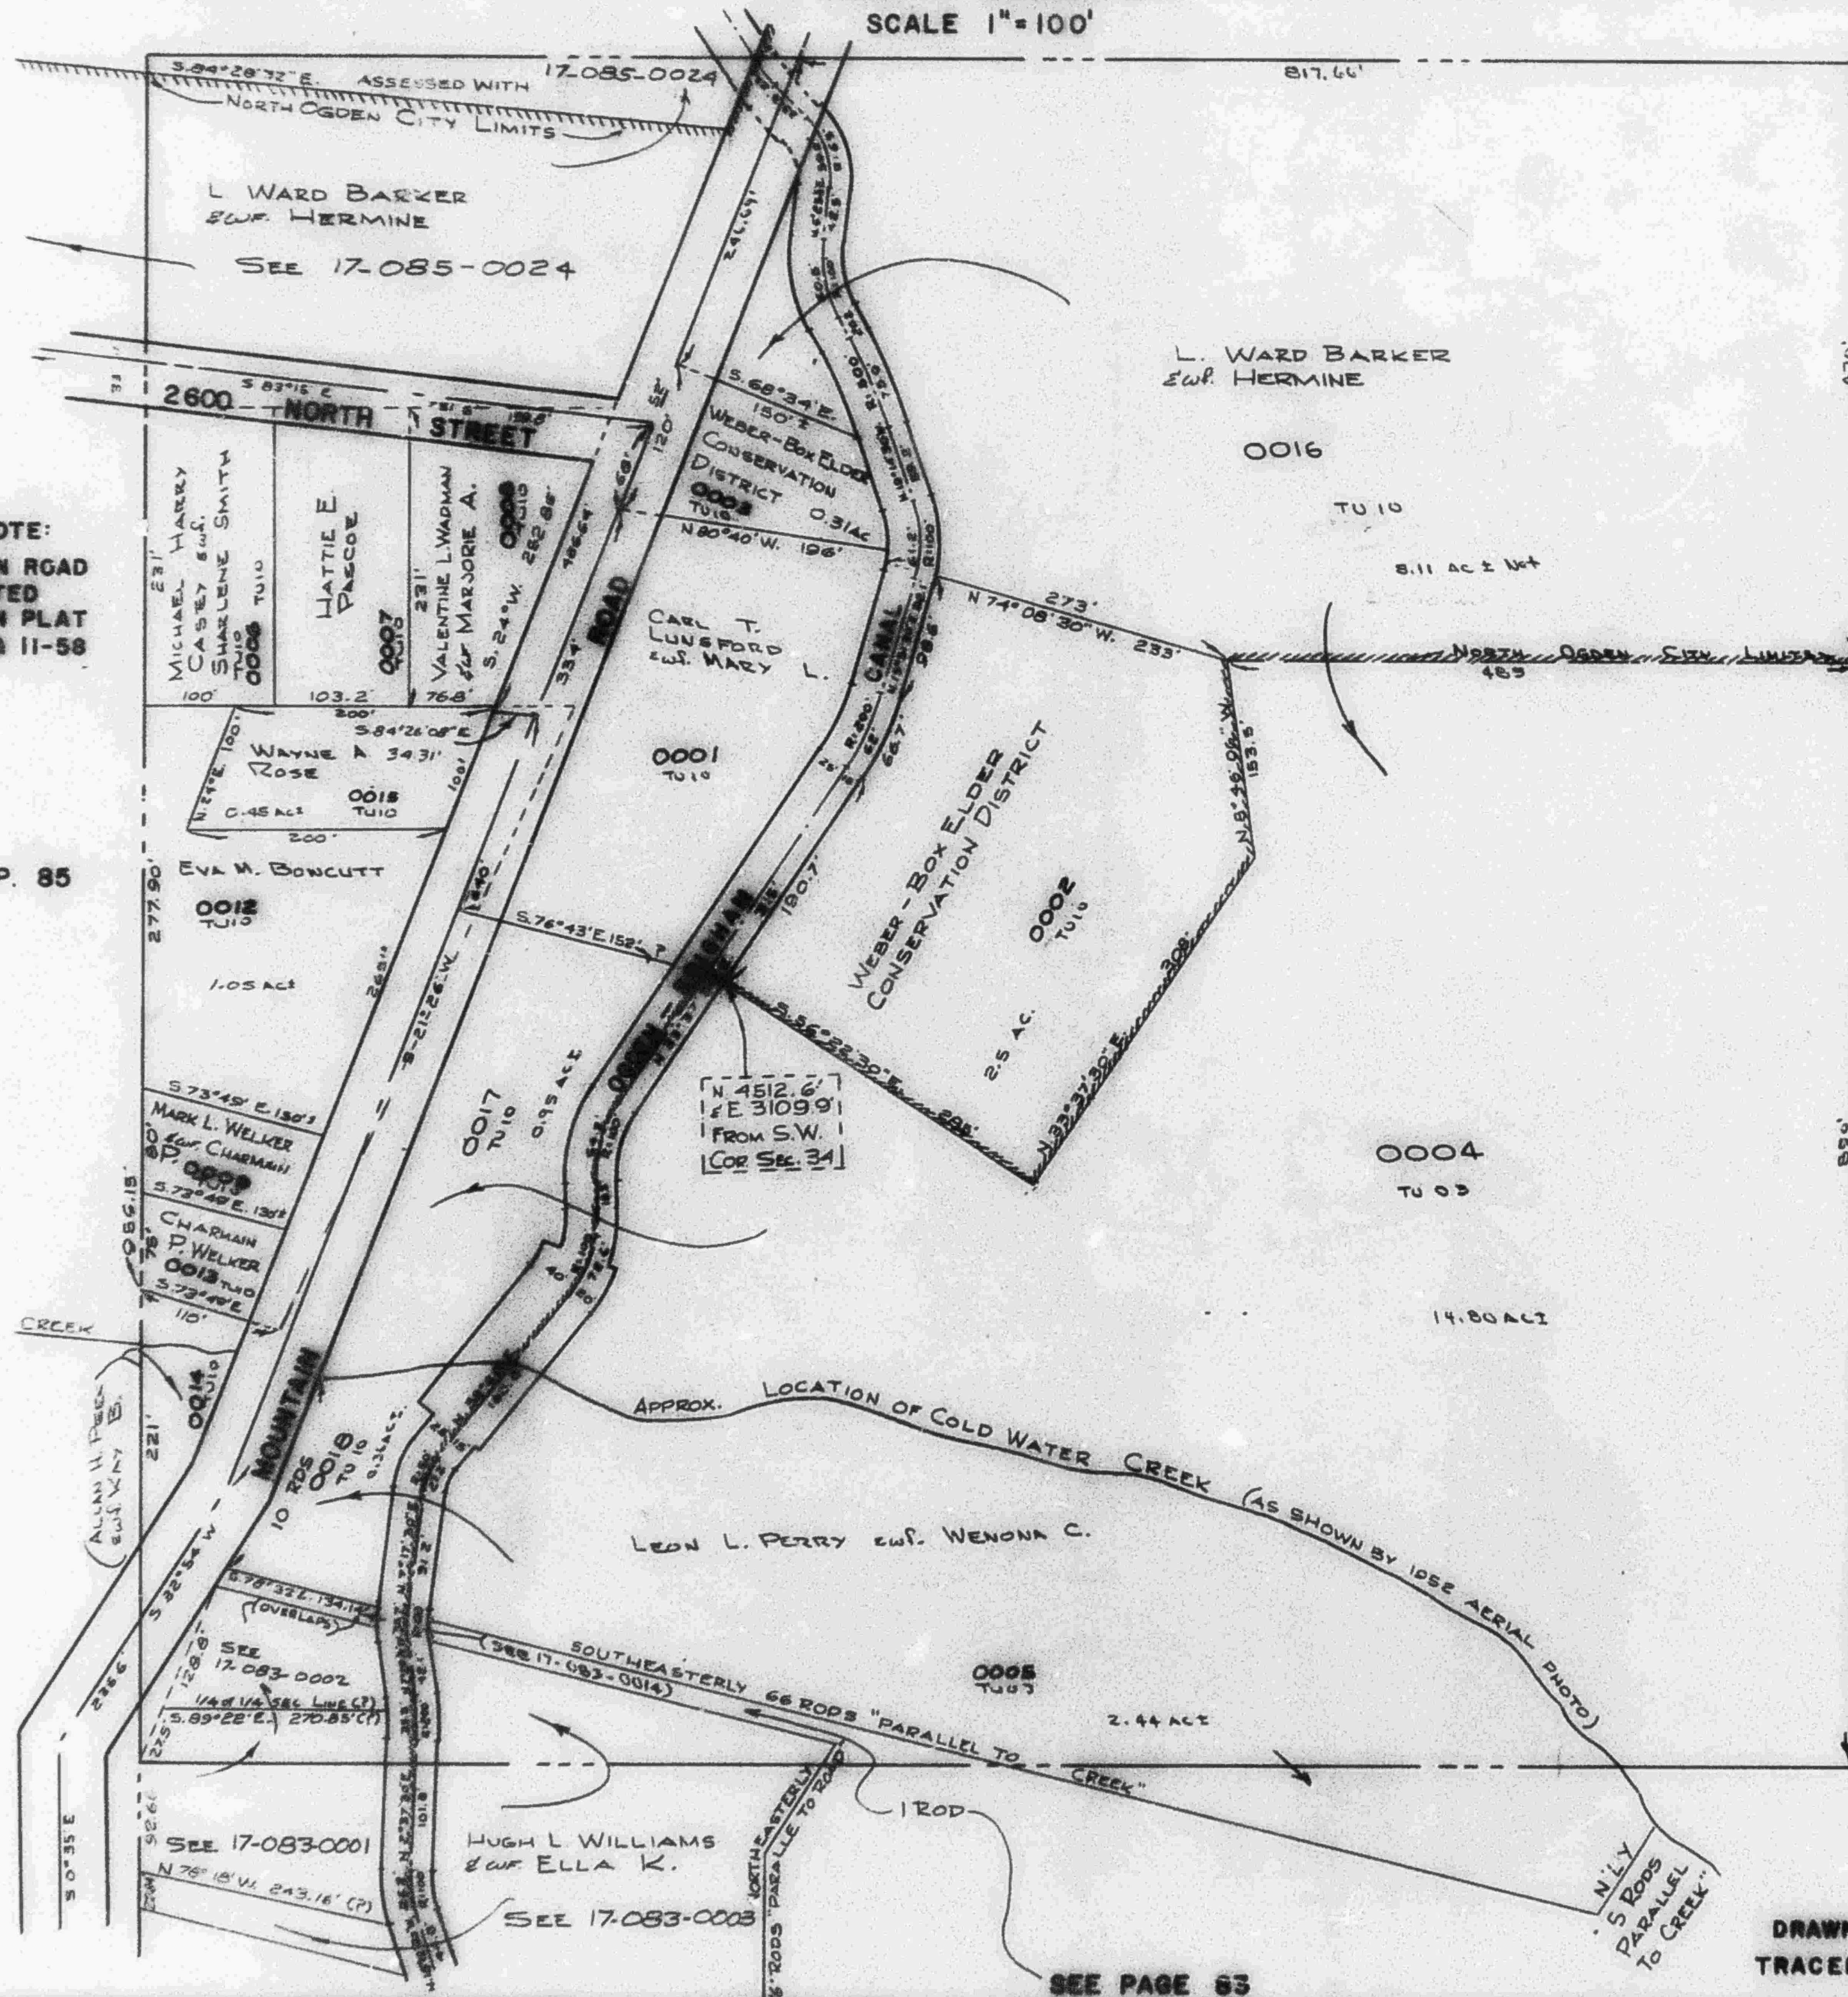

SEE PAGE 63