

N.W. 1/4 OF N.E. 1/4 OF
SECTION 34, T.7N., R.1W., S.L.B. & M.


84

TAXING UNIT 03,10

IN NORTH OGDEN CITY & NORTH OGDEN DISTRICT

PREFIX 17-084

SCALE 1"=100' SEE BOOK 16, PAGE 49-2

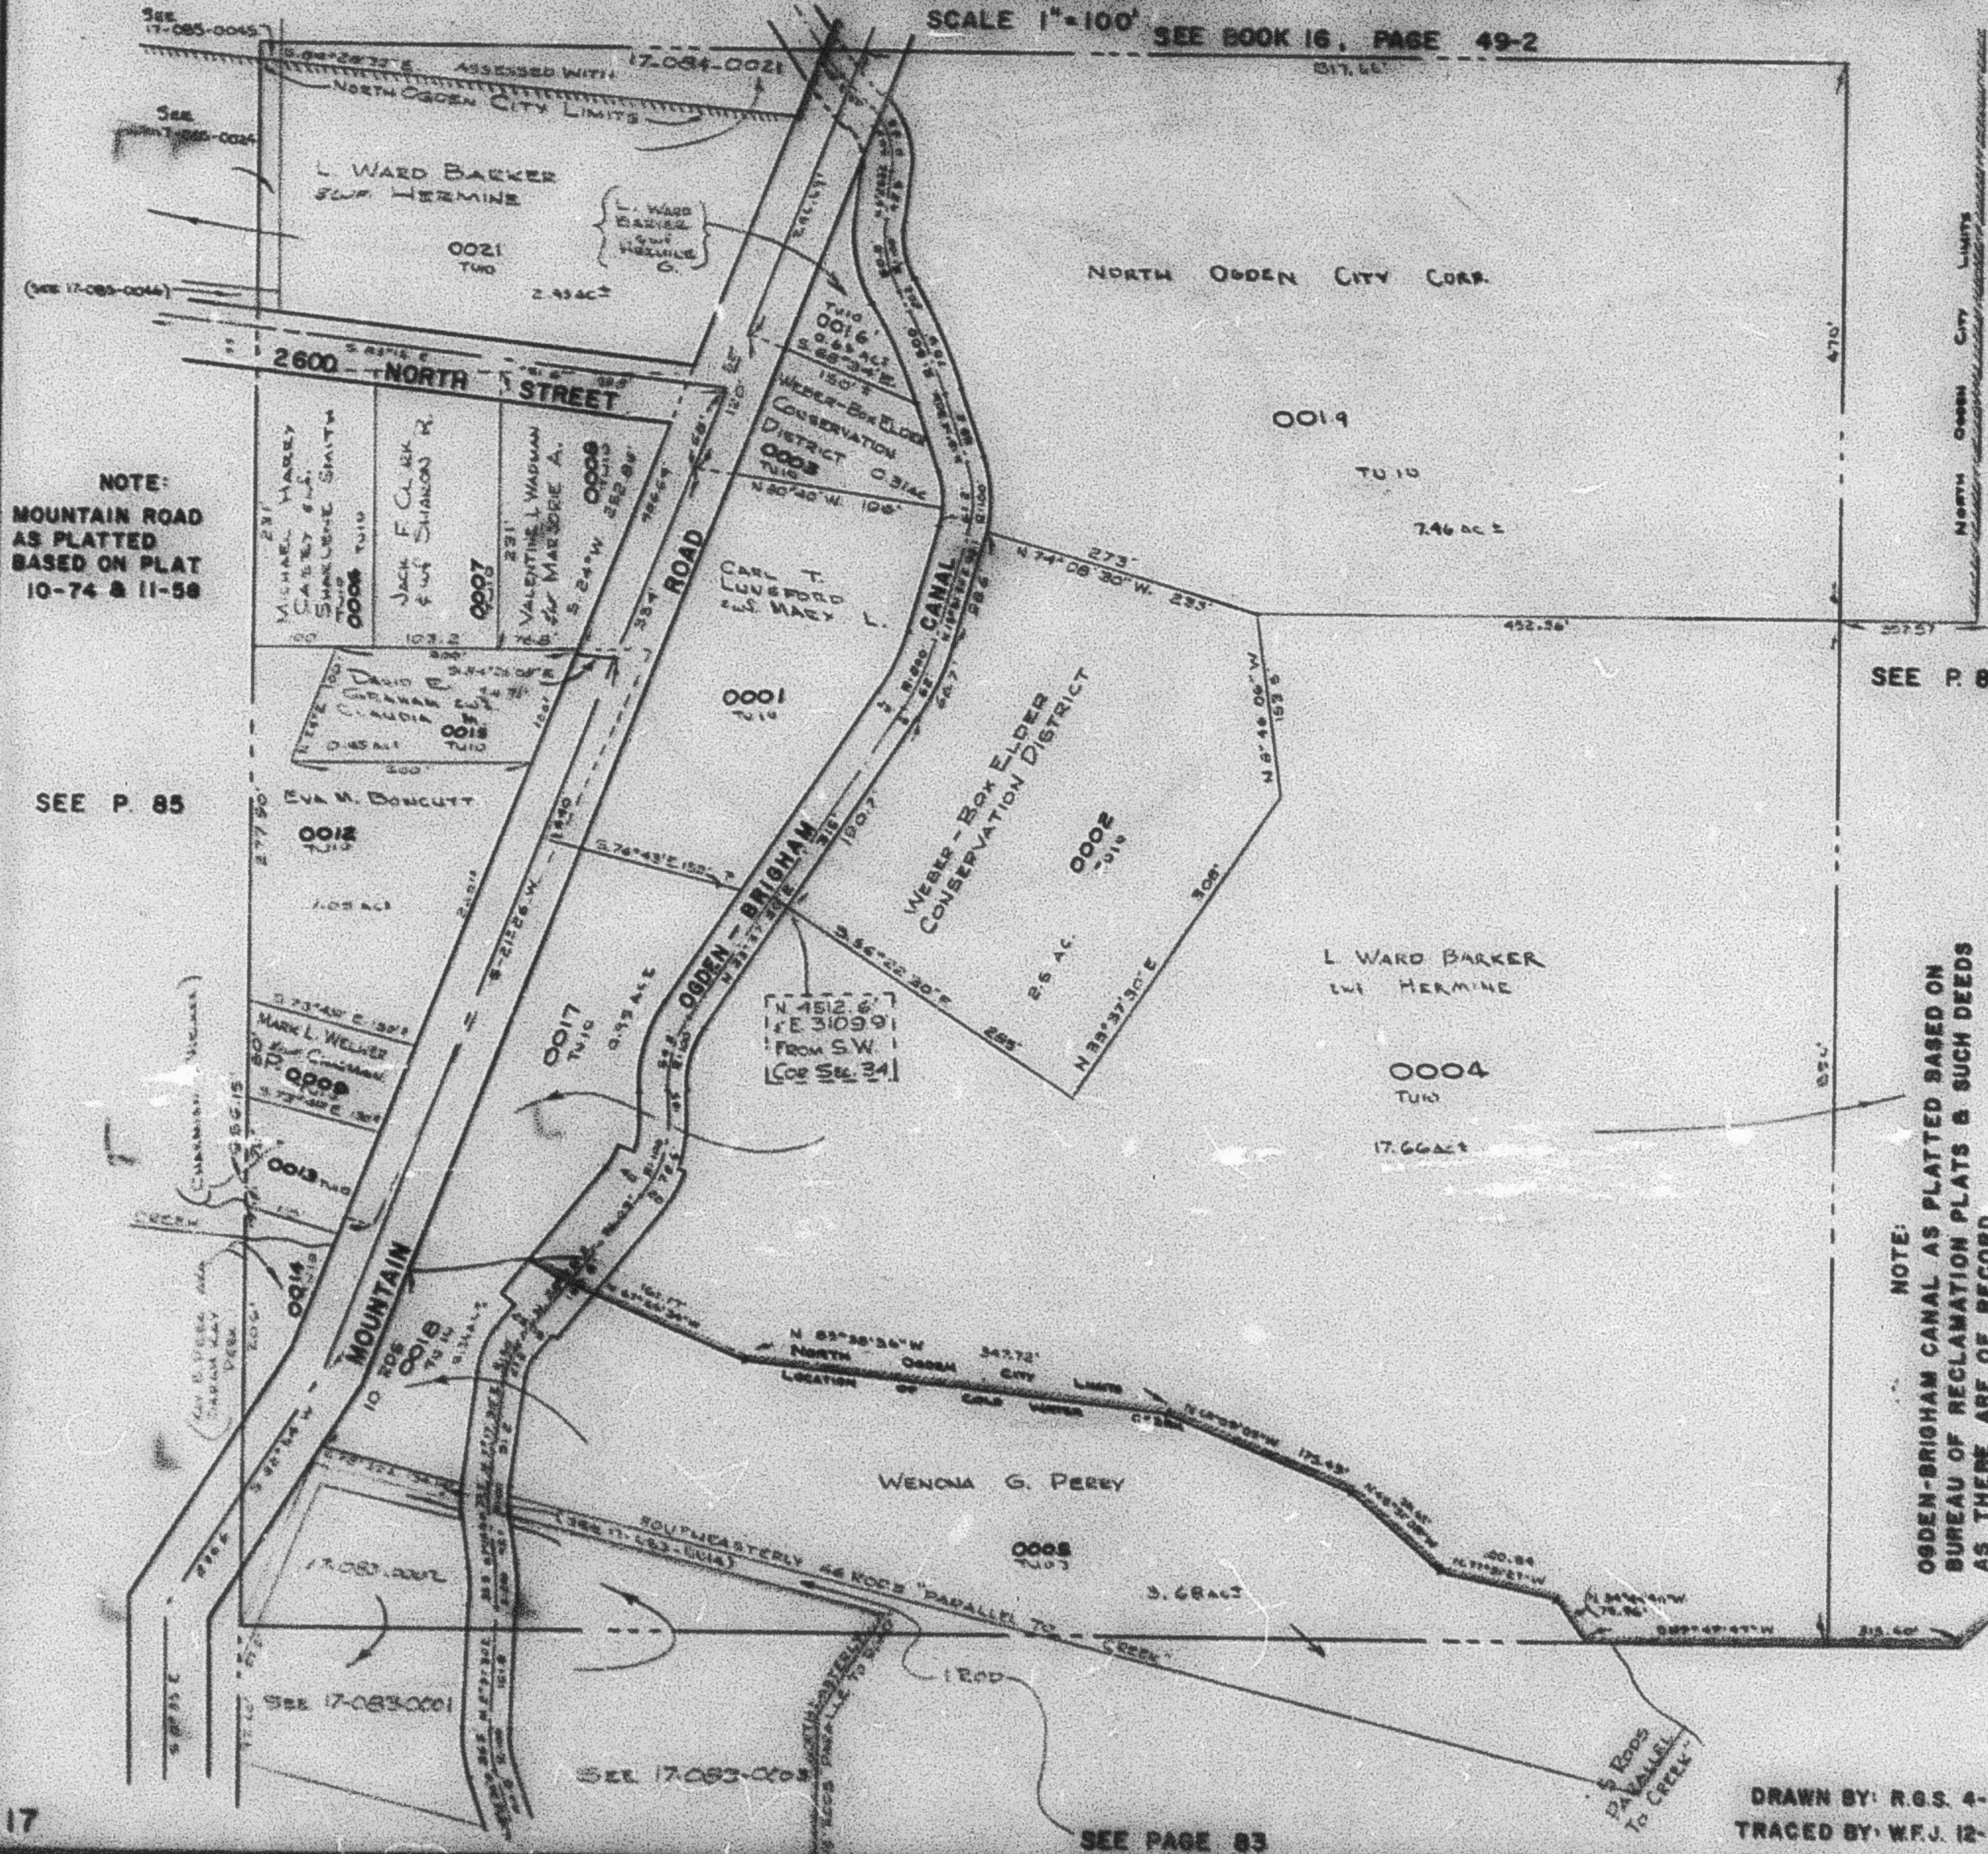

NOTE:
MOUNTAIN ROAD
AS PLATTED
BASED ON PLAT
10-74 & 11-58

SEE P. 85

SEE P. 82-1

NOTE:
OGDEN-BRIGHAM CANAL AS PLATTED BASED ON
BUREAU OF RECLAMATION PLATS & SUCH DEEDS
AS THERE ARE OF RECORD

DRAWN BY: R.G.S. 4-58
TRACED BY: W.F.J. 12-69