


N.W 1/4 OF N.E. 1/4 OF
SECTION 34, T.7N., R.1W., S.L.B.&M.

TAXING UNIT: 03,10

IN NORTH OGDEN CITY & NORTH OGDEN DISTRICT

PREFIX: 17-084

SCALE 1"=100' SEE BOOK 16, PAGE 49-2

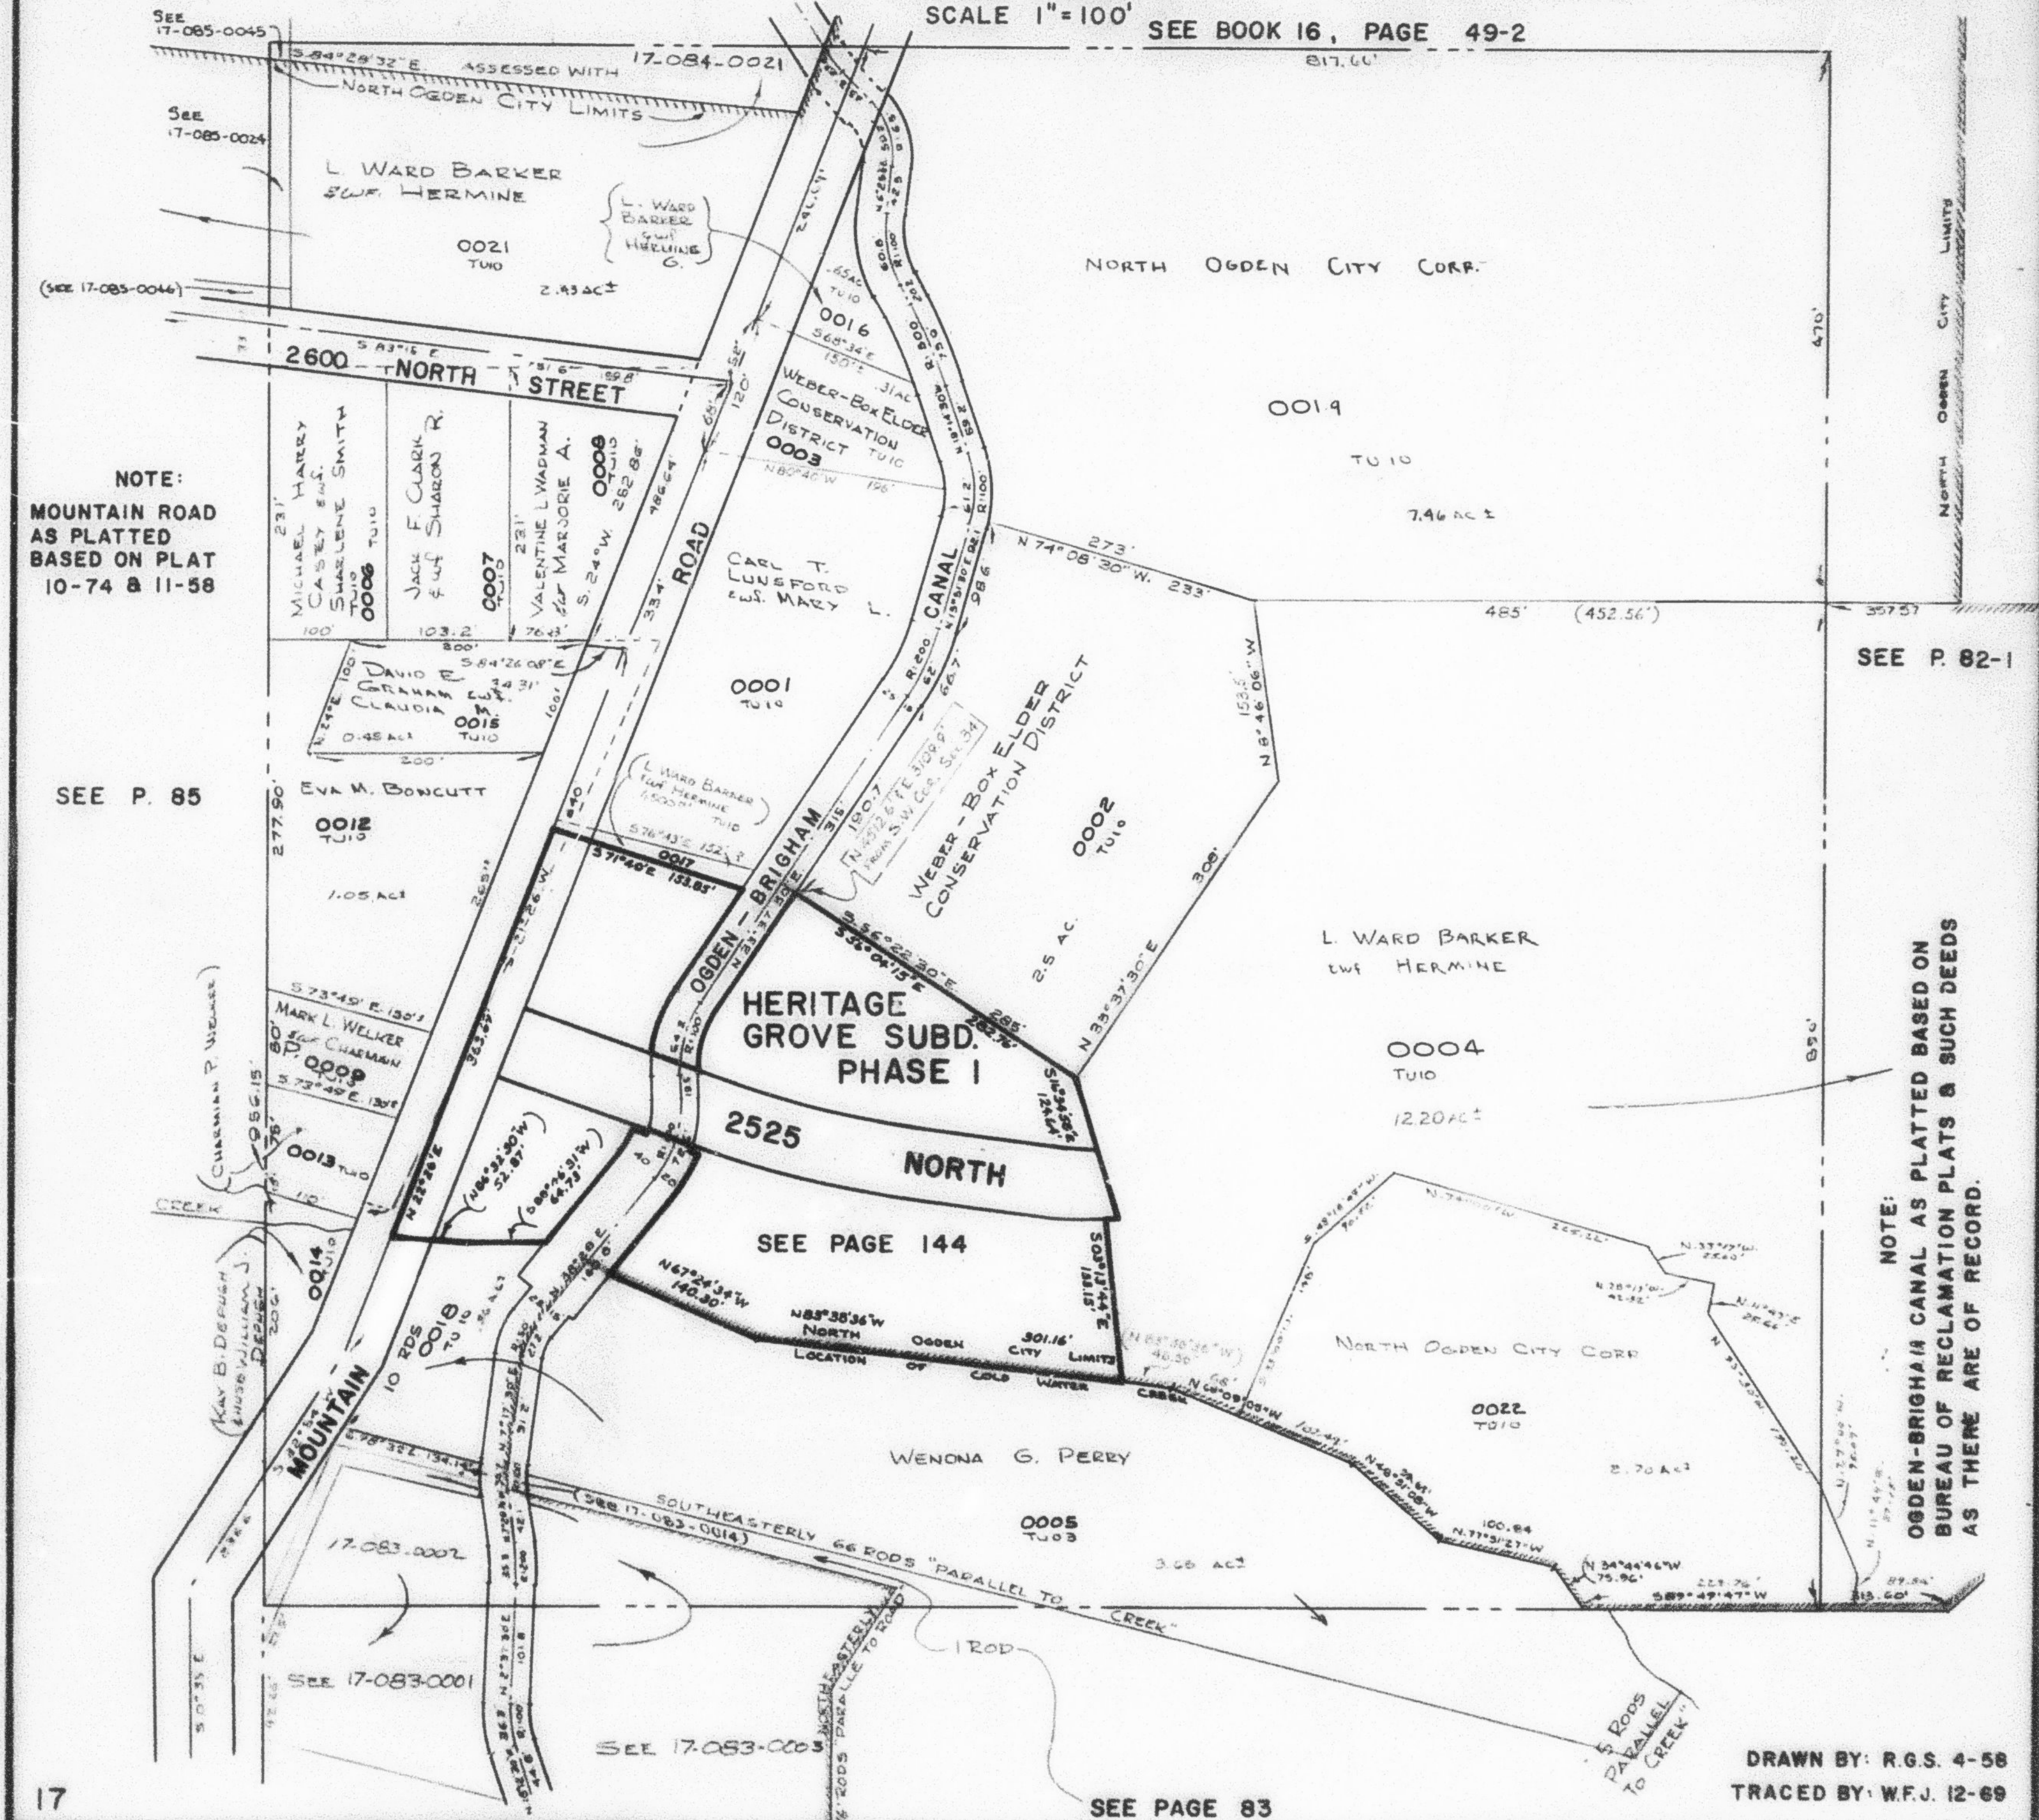

NOTE:
 MOUNTAIN ROAD
 AS PLATTED BASED ON
 PLAT
 10-74 & 11-58

SEE P. 85

HERITAGE GROVE SUBD. PHASE I

SEE PAGE 144

SEE P. 82-1

NOTE:
 OGDEN-BRIGHAM CANAL AS PLATTED BASED ON
 BUREAU OF RECLAMATION PLATS & SUCH DEEDS
 AS THERE ARE OF RECORD.

DRAWN BY: R.G.S. 4-58
 TRACED BY: W.F.J. 12-69