

N.W 1/4 OF N.E. 1/4 OF SECTION 34, T.7N., R.1W., S.L.B. & M.


TAXING UNIT: 03, 10

IN NORTH OGDEN CITY & WEBER COUNTY

SCALE 1" = 100'

MOUNTAIN ROAD SUBSTATION SUB

SEE BOOK 16 PAGE 240

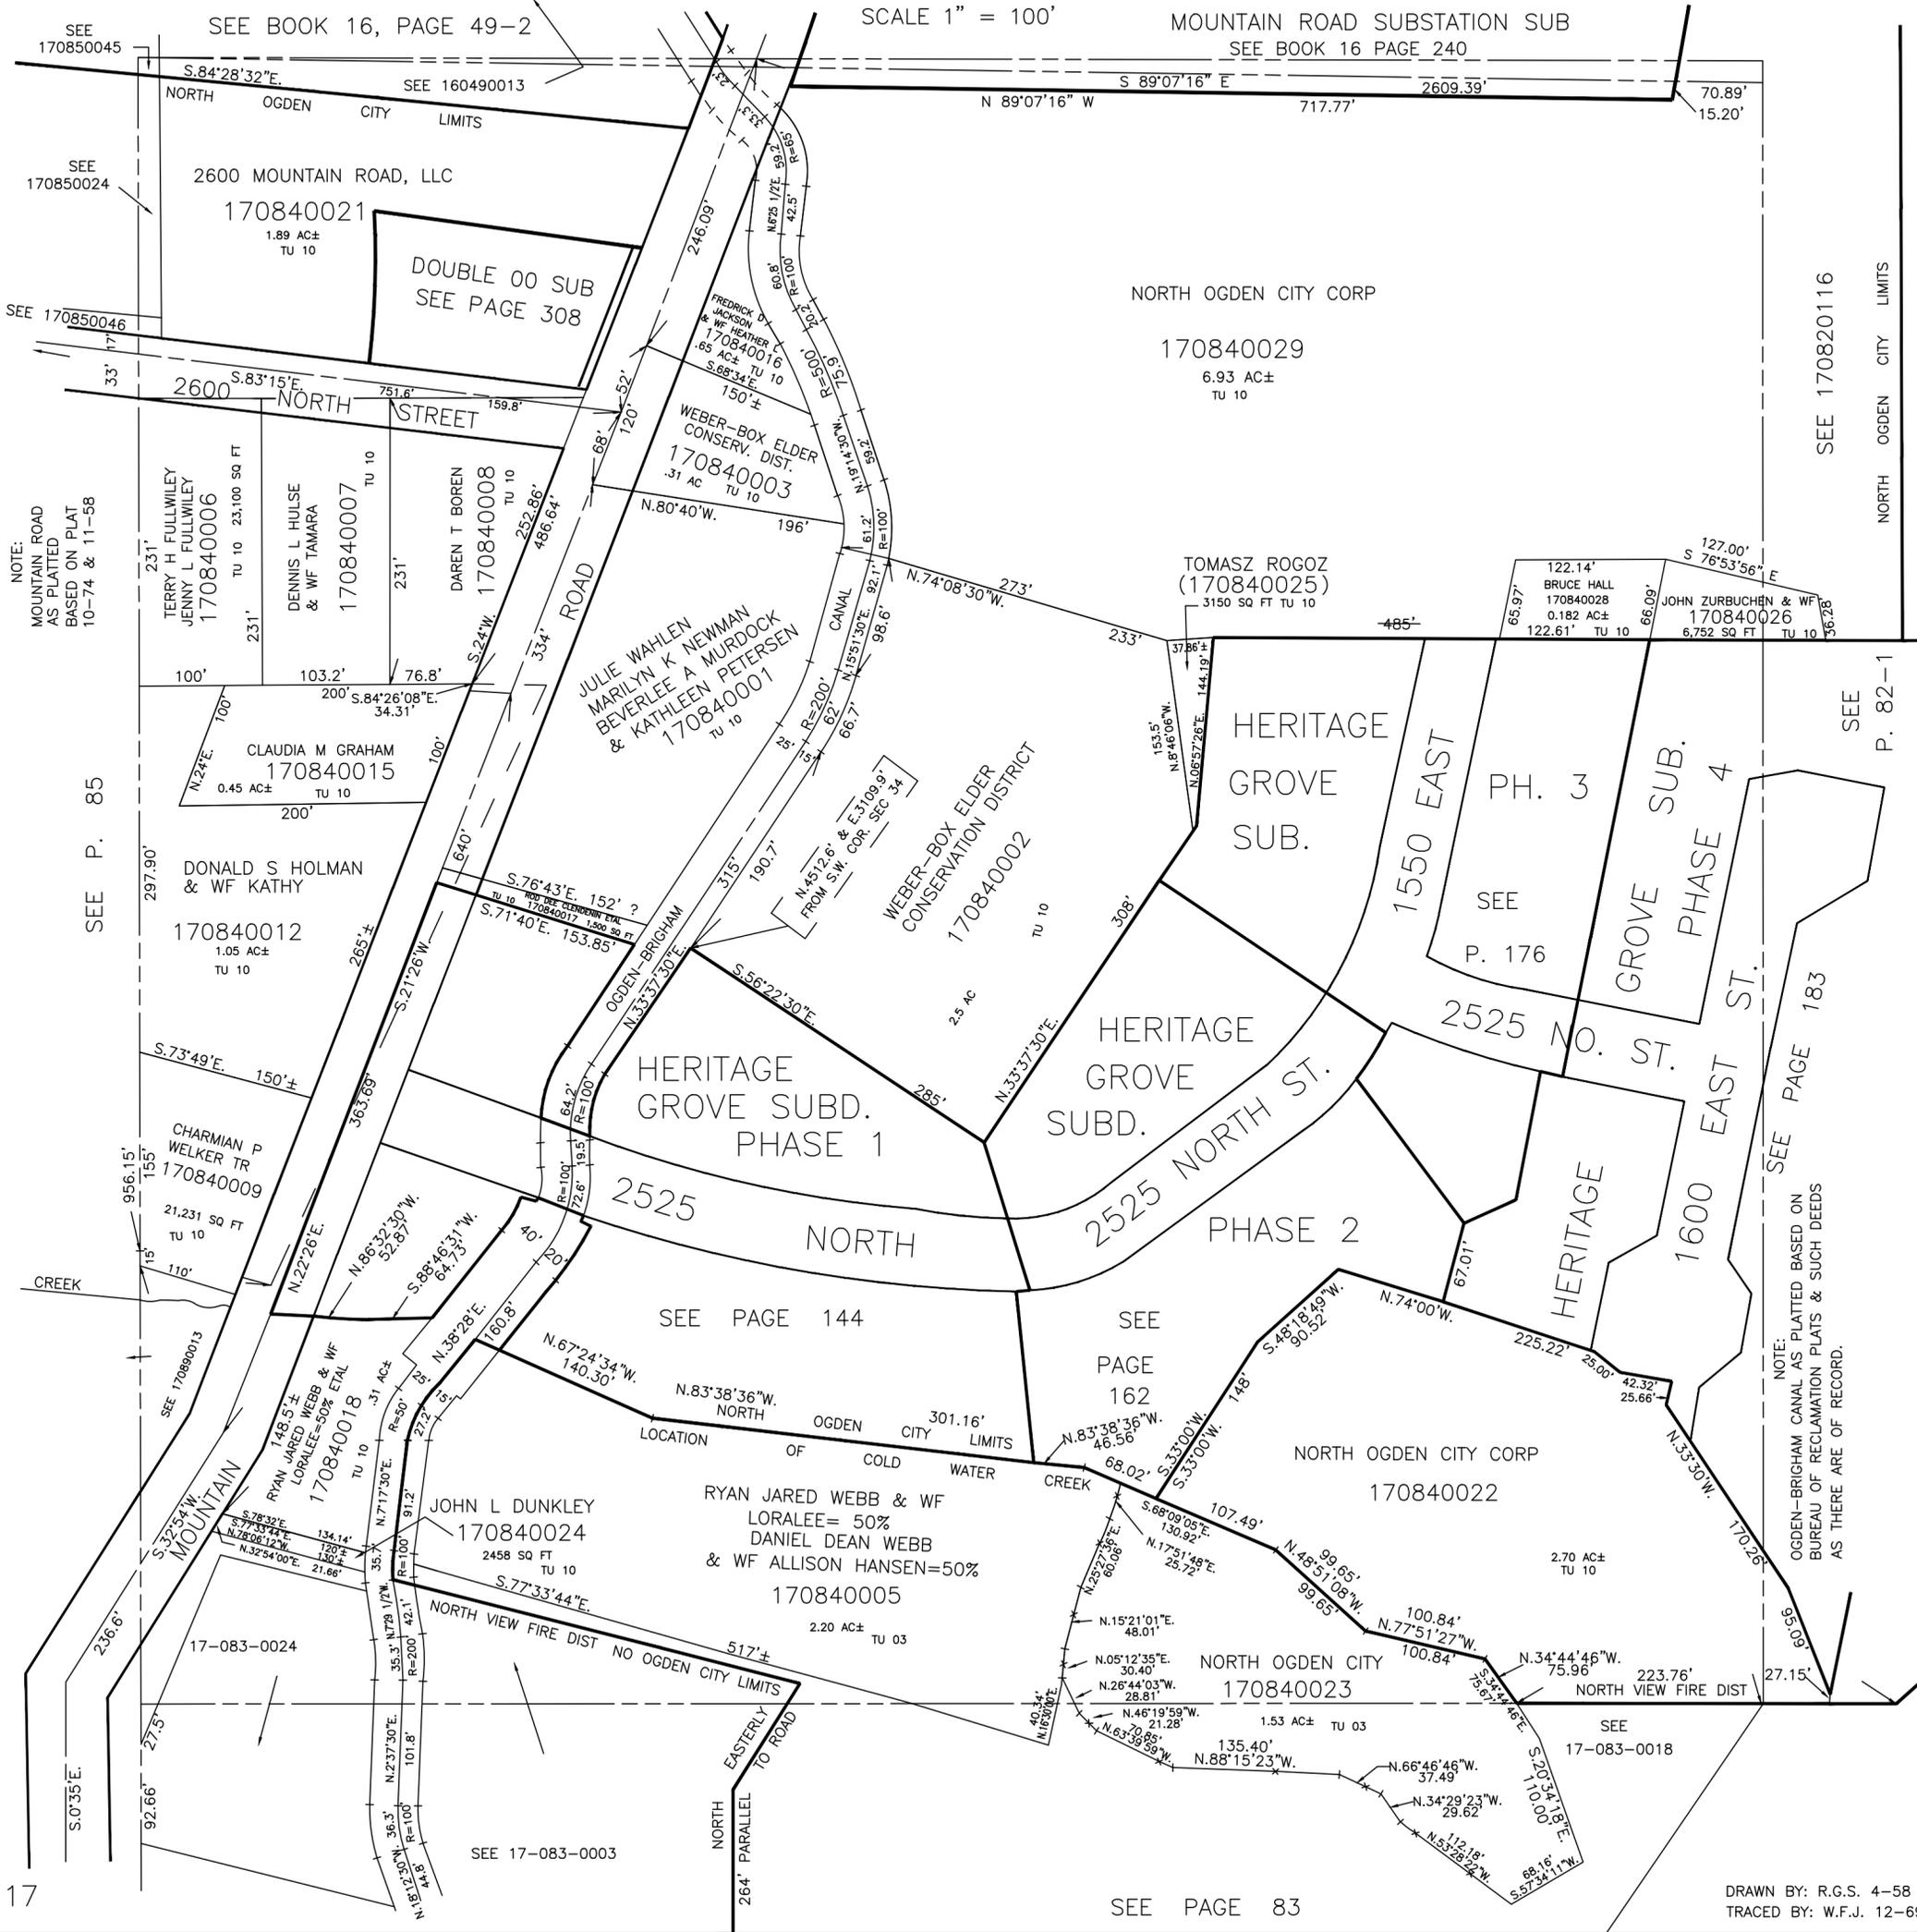

NOTE: MOUNTAIN ROAD AS PLATTED BASED ON PLAT 10-74 & 11-58

SEE 170820116

NORTH OGDEN CITY LIMITS

SEE P. 85

SEE PAGE 183

NOTE: OGDEN-BRIGHAM CANAL AS PLATTED BASED ON BUREAU OF RECLAMATION PLATS & SUCH DEEDS AS THERE ARE OF RECORD.