


N.W 1/4 OF N.E. 1/4 OF SECTION 34, T.7N., R.1W., S.L.B. & M.

TAXING UNIT: 03, 10

IN NORTH OGDEN CITY & WEBER COUNTY

SCALE 1" = 100'

MOUNTAIN ROAD SUBSTATION SUB SEE BOOK 16 PAGE 240

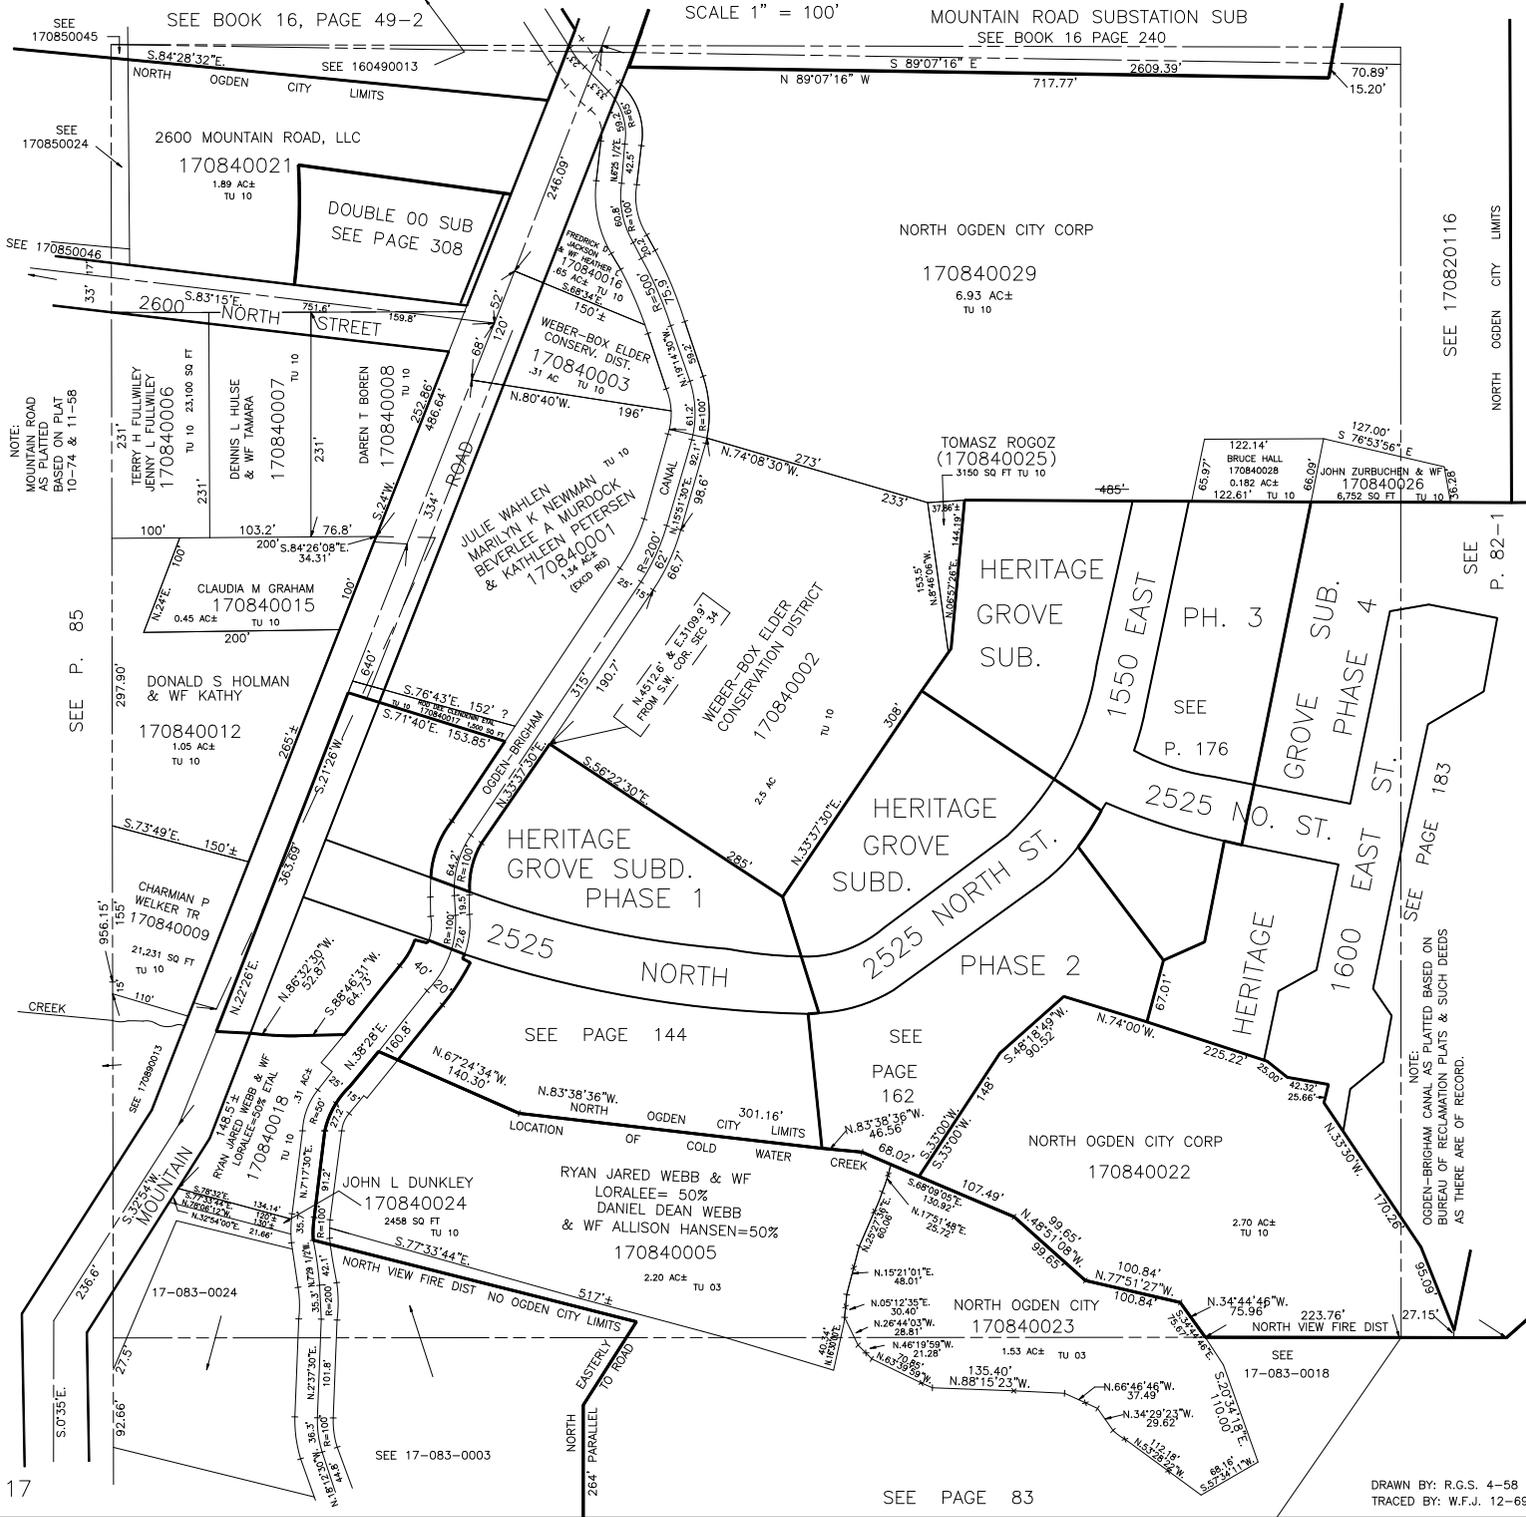

NOTE: MOUNTAIN ROAD SUBSTATION SUB PLAT BASED ON PLAT 10-74 & 11-58

SEE P. 85

SEE PAGE 144

SEE PAGE 162

SEE PAGE 83

SEE 170820116

SEE P. 82-1

NOTE: OGDEN-BRIGHAM CANAL AS PLATTED BASED ON BUREAU OF RECLAMATION PLATS & SUCH DEEDS AS THERE ARE OF RECORD.

DRAWN BY: R.G.S. 4-58 TRACED BY: W.F.J. 12-69