


PART OF THE N.W. 1/4, OF SEC. 34, T.7N., R.1W., S.L.B. & M.  
 AMENDED PLAT OF  
**COLD WATER ESTATES**  
 IN NORTH OGDEN CITY  
 SCALE 1" = 60'

TAXING UNIT: 10

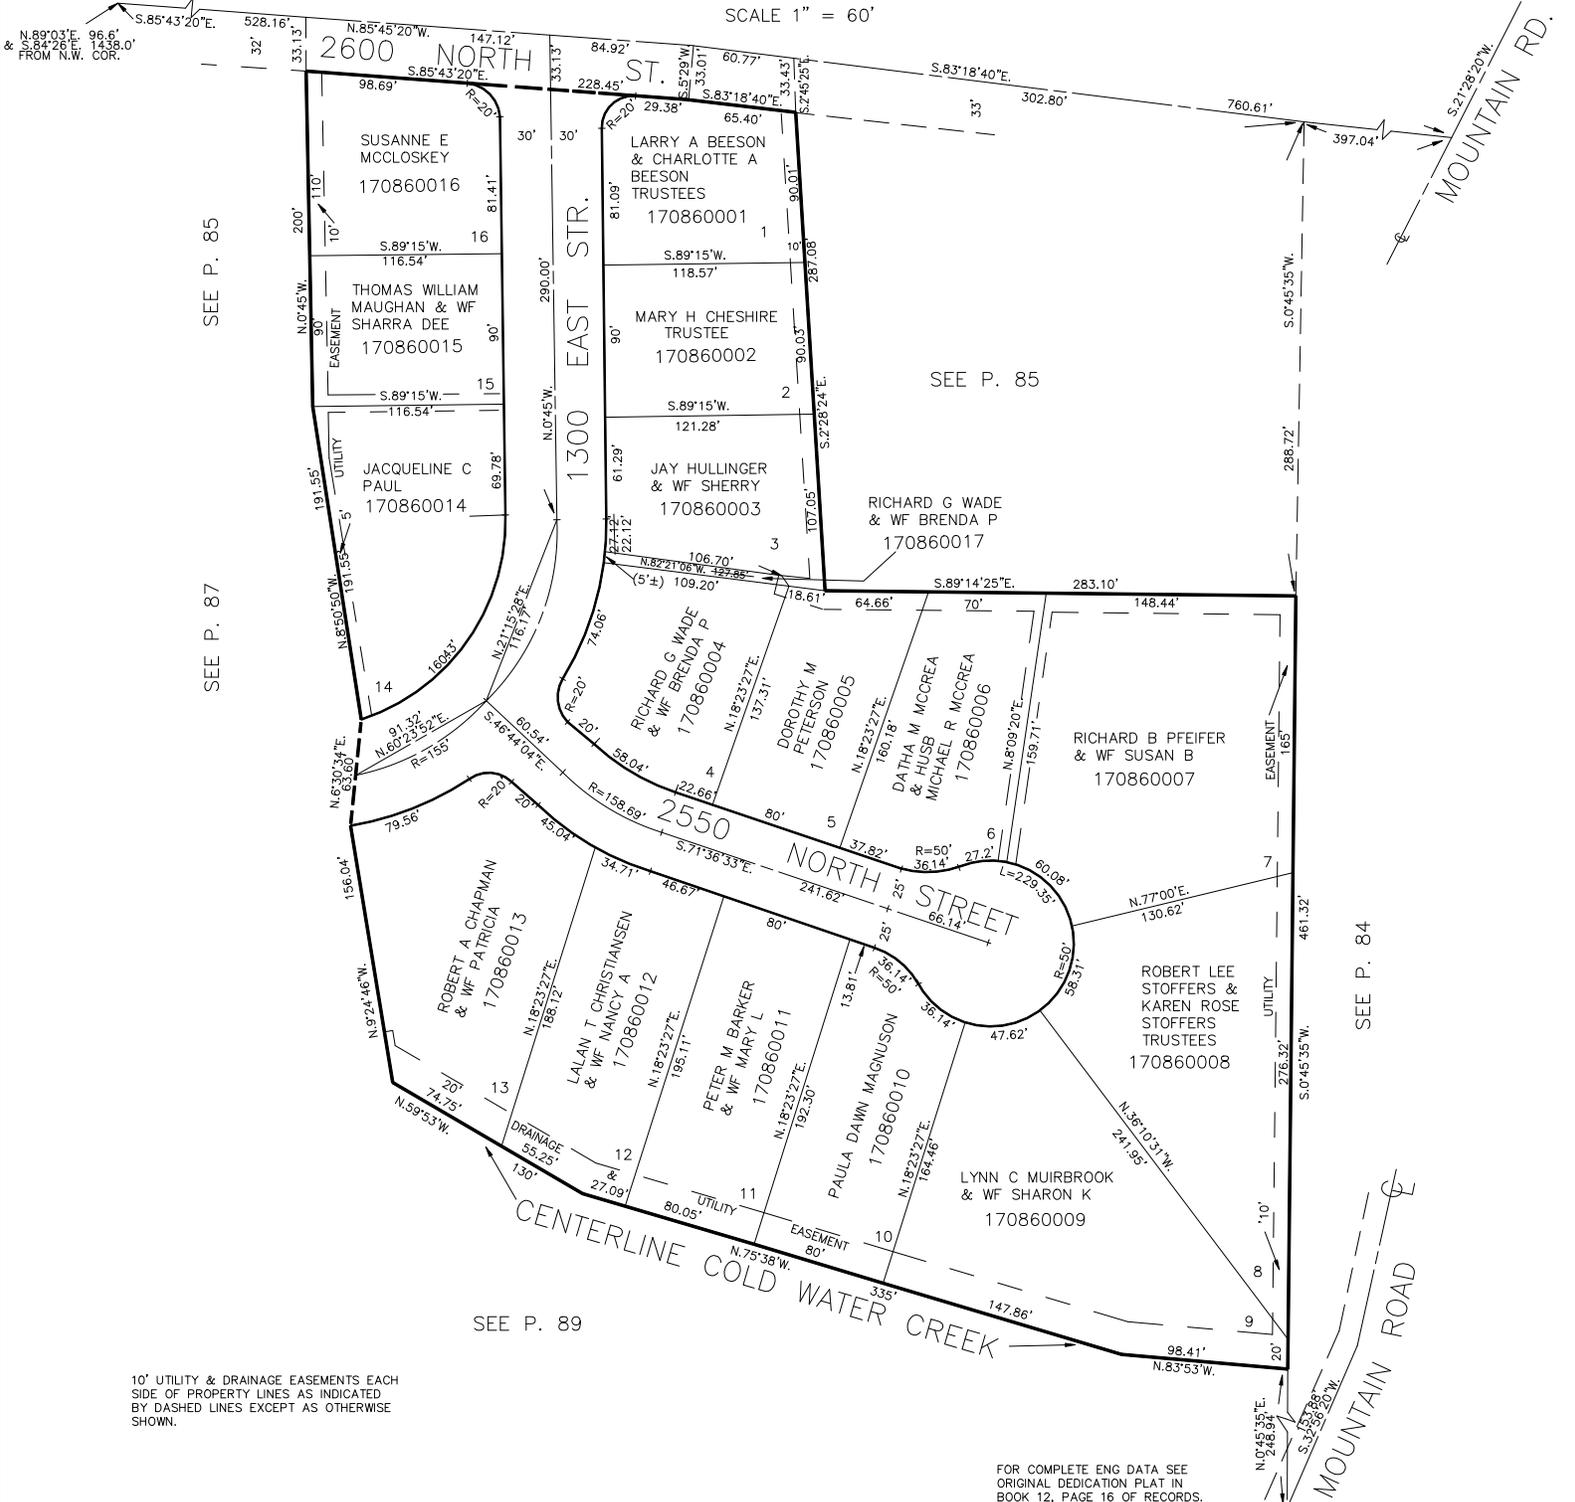

SEE P. 85

SEE P. 87

SEE P. 85

SEE P. 84

SEE P. 89

10' UTILITY & DRAINAGE EASEMENTS EACH  
 SIDE OF PROPERTY LINES AS INDICATED  
 BY DASHED LINES EXCEPT AS OTHERWISE  
 SHOWN.

FOR COMPLETE ENG DATA SEE  
 ORIGINAL DEDICATION PLAT IN  
 BOOK 12, PAGE 16 OF RECORDS.