

S.W. 1/4
SECTION 36, T.8N., R.1W., S.L.B.&M.


92-1

NORTH OGDEN DISTRICT

TAXING UNIT: , 92,318

SCALE 1" = 200'

PREFIX: 17-092

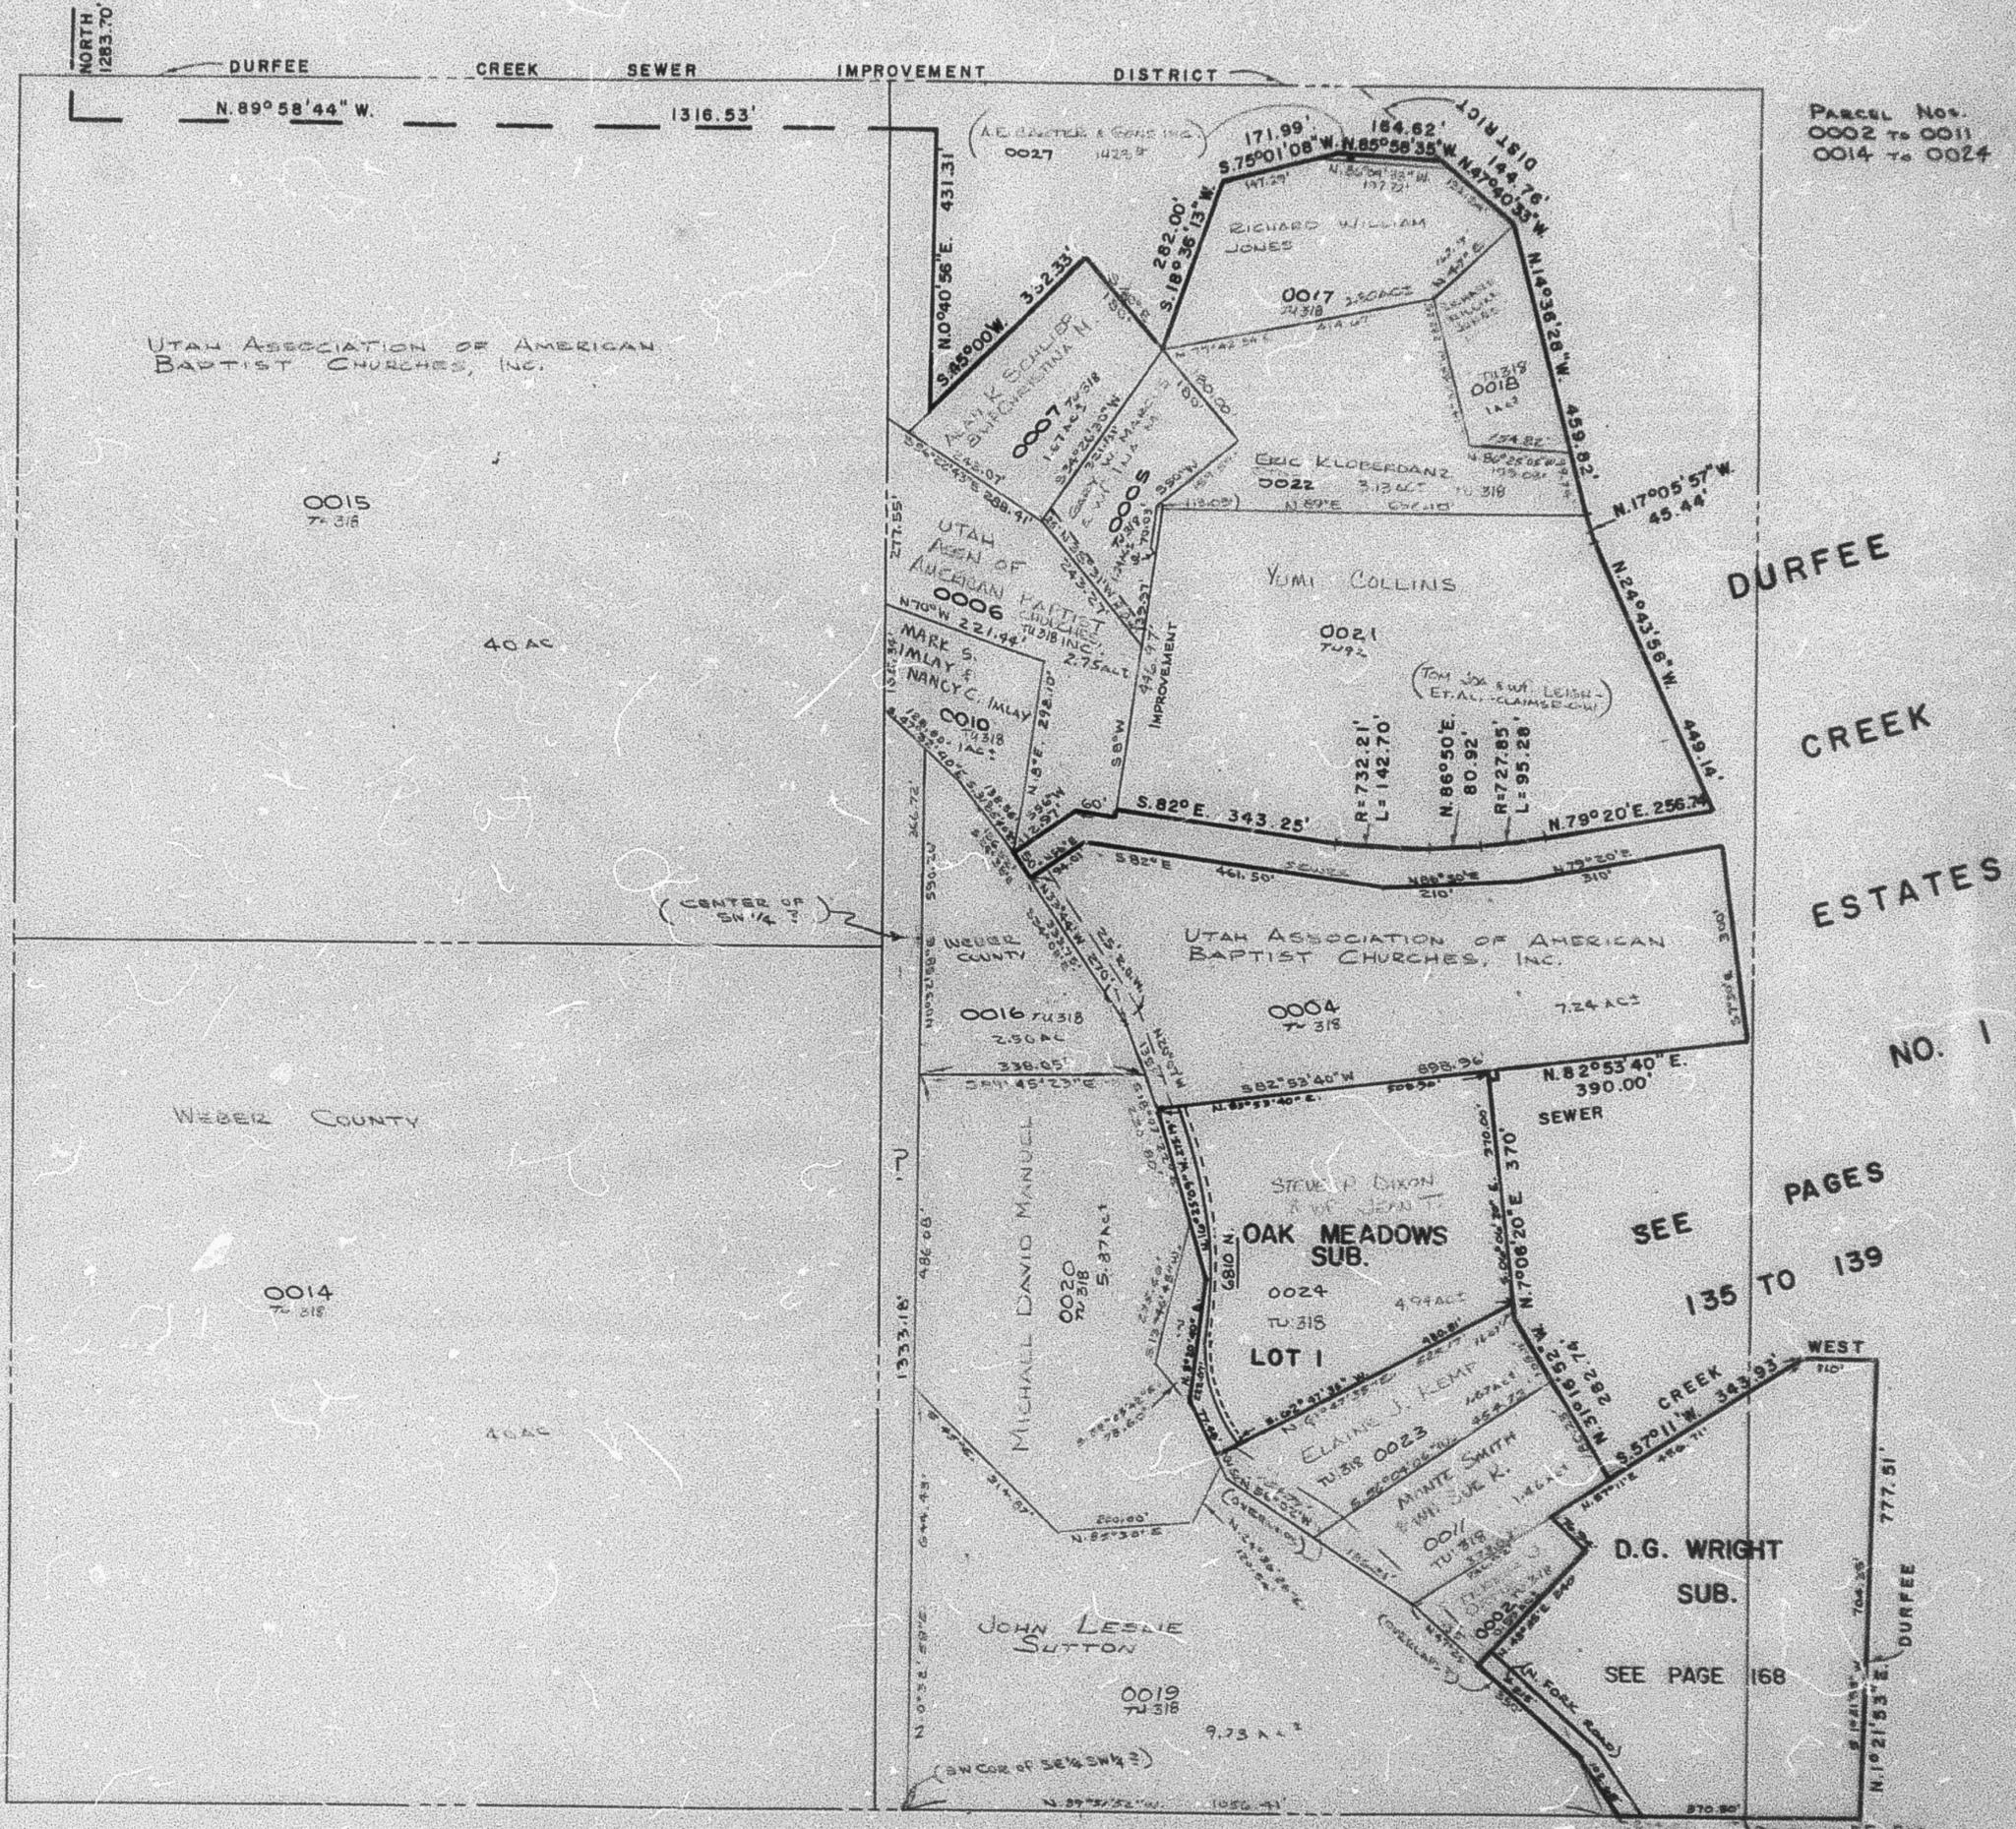

PARCEL NO.
0002 TO 0011
0014 TO 0024

SEE P. 91

UTAH ASSOCIATION OF AMERICAN BAPTIST CHURCHES, INC.

0015
7.318

40 AC

YUMI COLLINS

0021
7.92

(TOM JOE SW. L. 1964 - ET AL. - CLAIMS COM.)

R=732.21'
L=142.70'

N. 86° 50' E.
80.92'

R=727.85'
L=95.28'

N. 79° 20' E. 256.7'

DURFEE CREEK

ESTATES

NO. 1

(CENTER OF SW 1/4)

UTAH ASSOCIATION OF AMERICAN BAPTIST CHURCHES, INC.

0016
2.96 AC

0004
7.318

7.24 AC

WEBER COUNTY

0014
7.218

40 AC

OAK MEADOWS SUB.

0024
4.94 AC

LOT 1

ELAINE J. KEMP
TU 318

MINNIE SMITH
TU 318

MIAMI JOE K.
TU 318

0017
TU 318

0002
TU 318

D.G. WRIGHT SUB.

SEE PAGE 168

JOHN LESLIE SUTTON

0019
7.318

9.73 AC

WEST

777.51'

DURFEE

777.51'

ORIGINAL SE. COR.

SEE BOOK 16, P. 1

[THIS SE. COR. BASED ON CHANGE OF LOCATION RECORDED IN BOOK 927, P. 342; COURT ORDER RECORDED IN BOOK 1020, P. 509; DECREE RECORDED IN BOOK 1040, P. 321]

N. 89° 14' 30" E.
125.21'
NORTH
315.56'