


S.W. 1/4
SECTION 36, T.8N., R.1W., S.L.B. & M.

TAXING UNIT: 92, 318

NORTH OGDEN DISTRICT

SCALE 1" = 200'

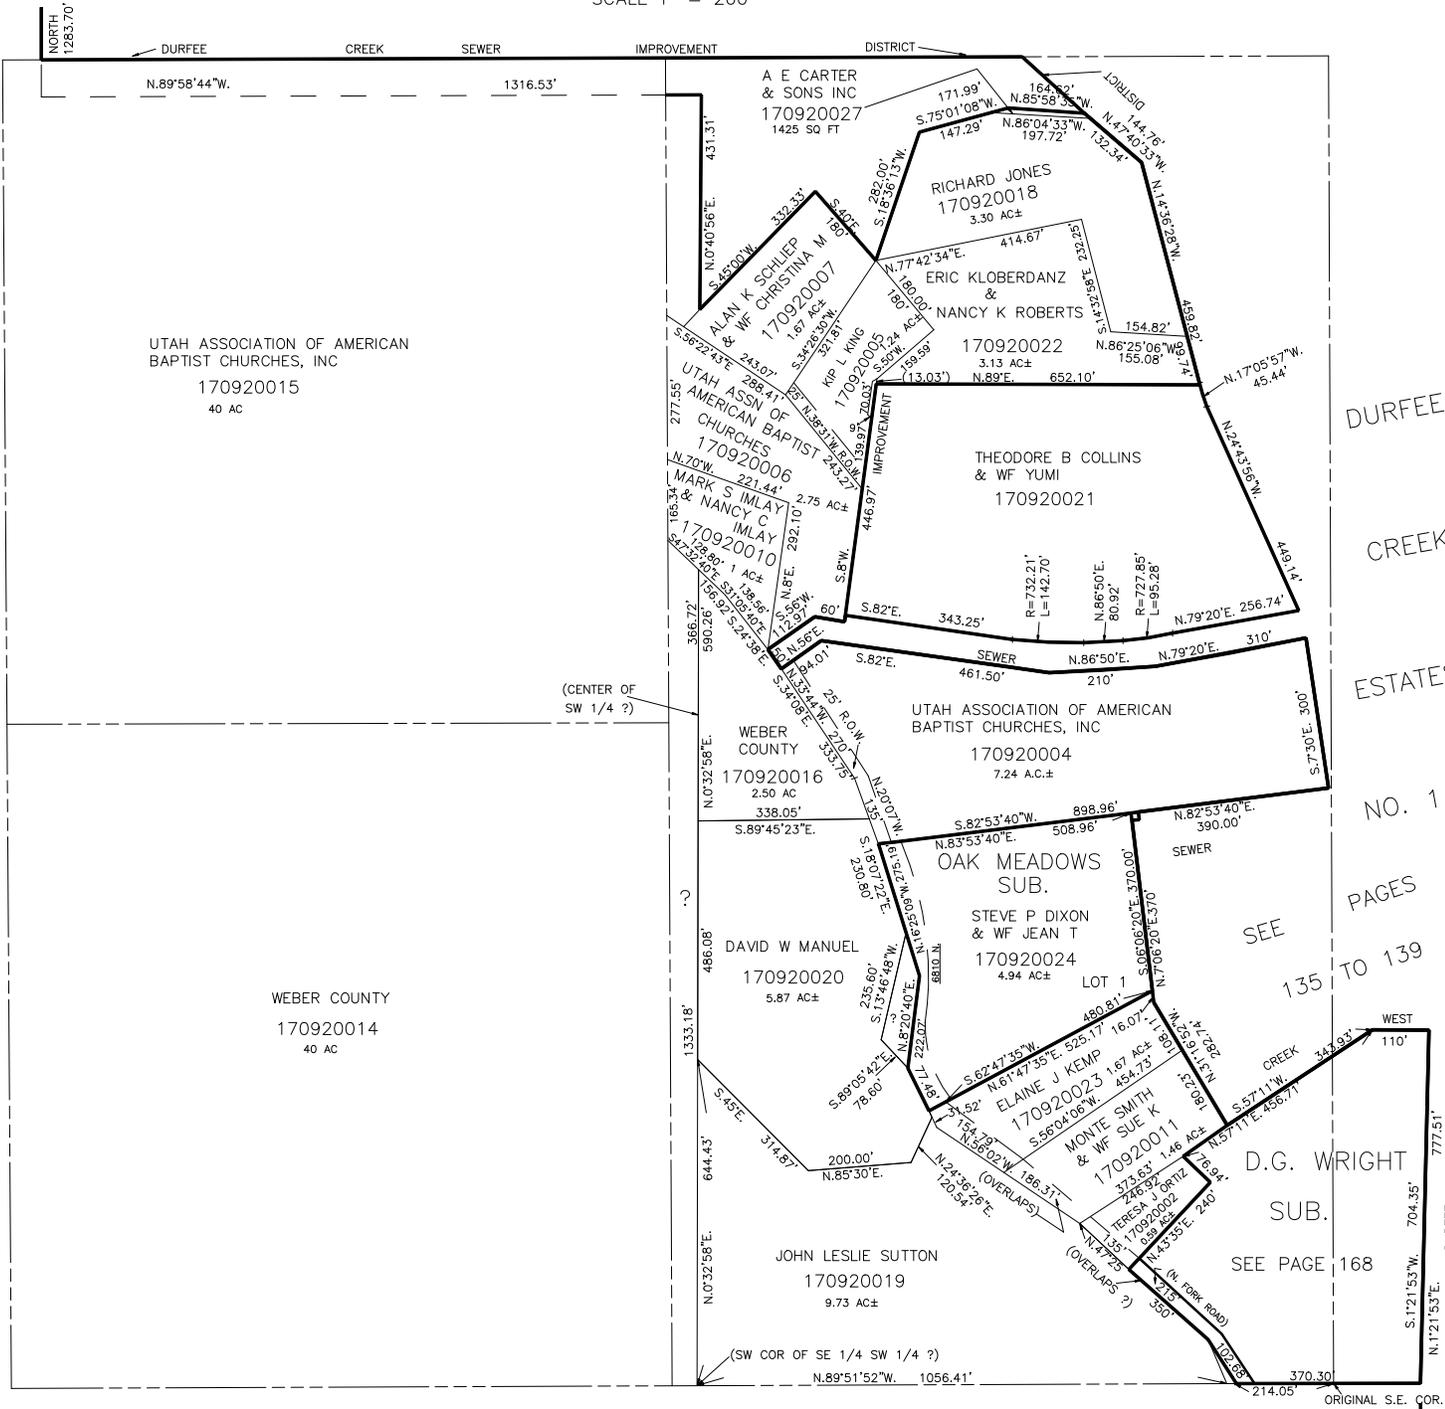

SEE P. 91

DURFEE
CREEK
ESTATES
NO. 1
PAGES
135 TO 139

SEE
D.G. WRIGHT
SUB.
SEE PAGE 168

SEE BOOK 16, P. 1

{ THIS S.E. COR. BASED ON CHANGE OF LOCATION RECORDED IN BOOK 927, P. 542; COURT ORDER RECORDED IN BOOK 1020, P. 509; DECREE RECORDED IN BOOK 1040, P. 521. }

N.89°14'30"E.
125.21'
NORTH
315.58'

R.B. 1-74