

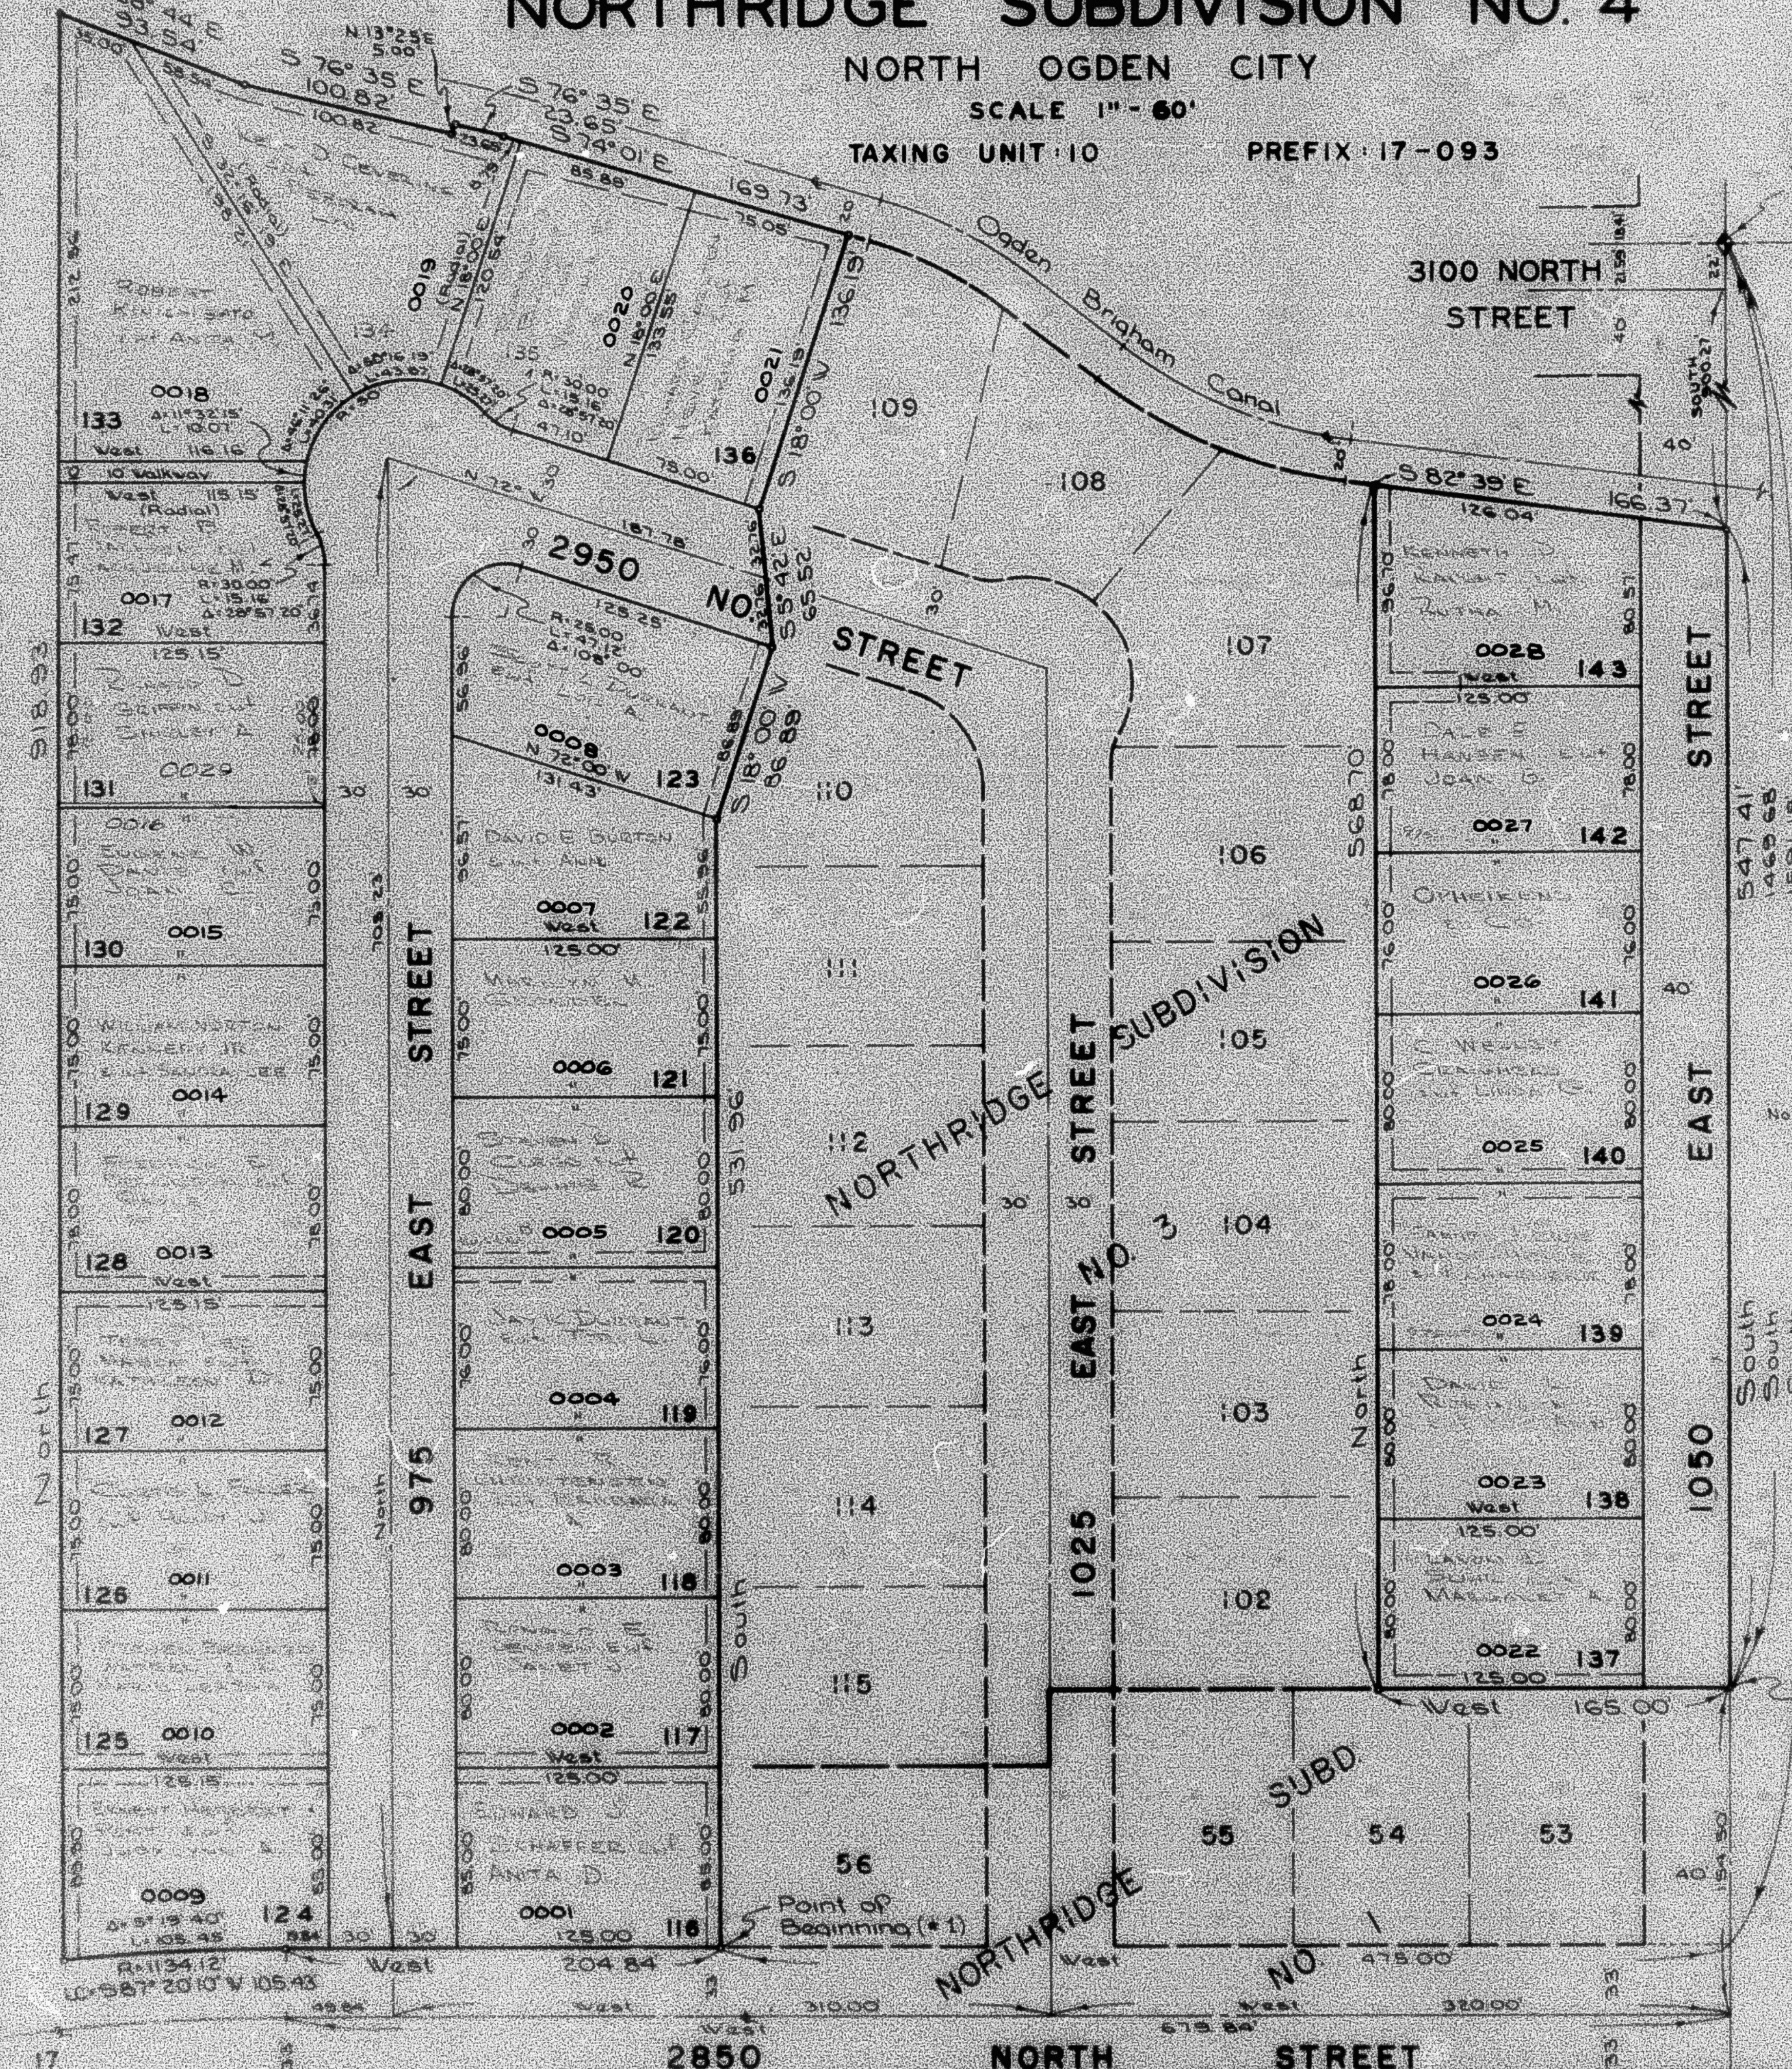
NORTHBRIDGE SUBDIVISION NO. 4

NORTH OGDEN CITY

SCALE 1" = 60'

TAXING UNIT 10

PREFIX 17-093

SE corner of NE 1/4
of NE 1/4 Sec 28,
T7N, R. 1W, S. 1B & M.EXCEPT WHERE
OTHERWISE SHOWN
ALL LOTS ARE SUBJECT
TO EASEMENTS
AS SHOWN ON THE
DEVELOPMENT CO.NOTE: SEE ORIGINAL PLAT IN BOOK 16,
PAGE 3 FOR COMPLETE ENGINEER-
ING DATA.NOTE: UTILITY EASEMENTS
EACH SIDE OF PROPERTY
LINE AS INDICATED BY
DASHED LINES.Point of
Beginning (#2)