

PART OF E. 1/2 OF SEC. 28, T7N., R. 1W., S. L. B. & M.

NORTHBRIDGE SUBDIVISION NO. 4

NORTH OGDEN CITY


SCALE 1" = 60'

TAXING UNIT 10

PREFIX 17-093

SEE PAGE 94

S.E. corner of NE 1/4 of NE 1/4 Sec. 28, T7N., R. 1W., S. L. B. & M.

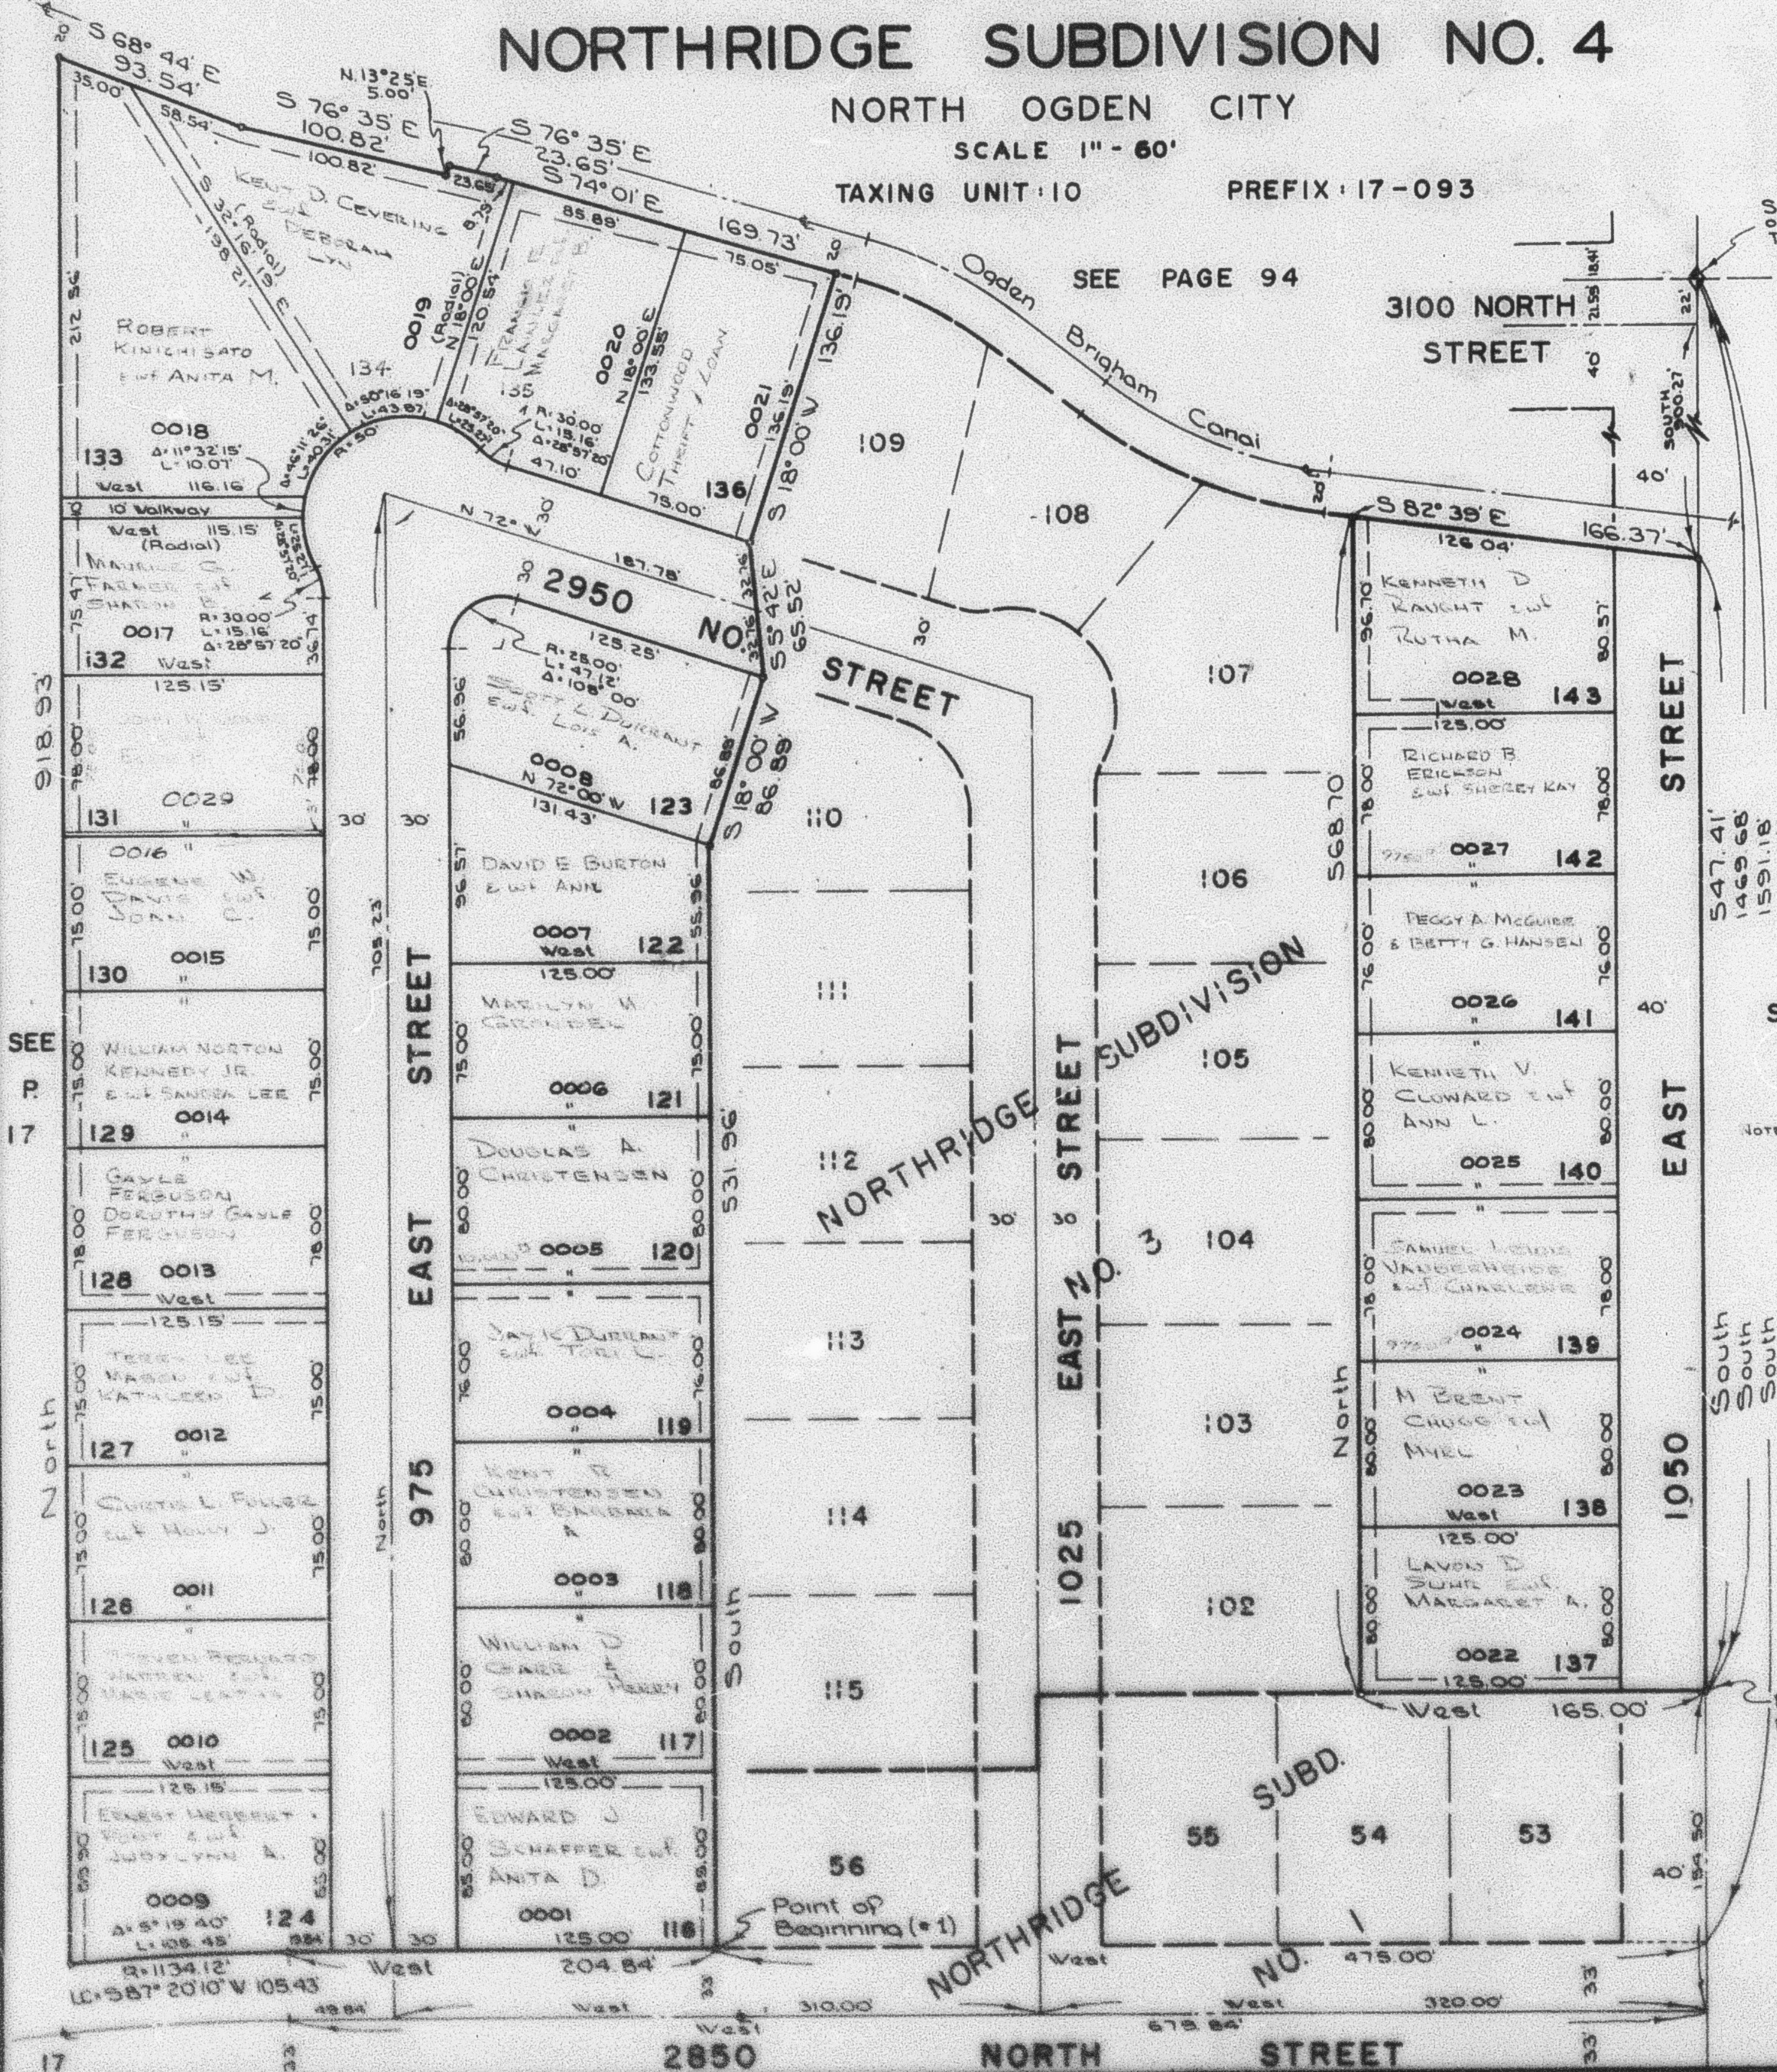

SEE BOOK 16
PAGE 49

NOTE: SEE ORIGINAL PLAT IN BOOK 16,
PAGE 3 FOR COMPLETE ENGINEERING
DATA.

NOTE: UTILITY EASEMENTS
EACH SIDE OF PROPERTY
LINE AS INDICATED BY
DASHED LINES

Point of
Beginning (#2)

TRACING BY R.B. 9-68