

PART OF E. 1/2 OF SEC. 28, T7N., R. 1W., S. 1B. & M.

NORTHBRIDGE SUBDIVISION NO. 4

NORTH OGDEN CITY


SCALE 1" = 80'

TAXING UNIT 10

PREFIX 17-093

SEE PAGE 94

SE. Corner of NE. 1/4 of N.E. 1/4 Sec. 28, T7N., R. 1W., S. 1B. & M.

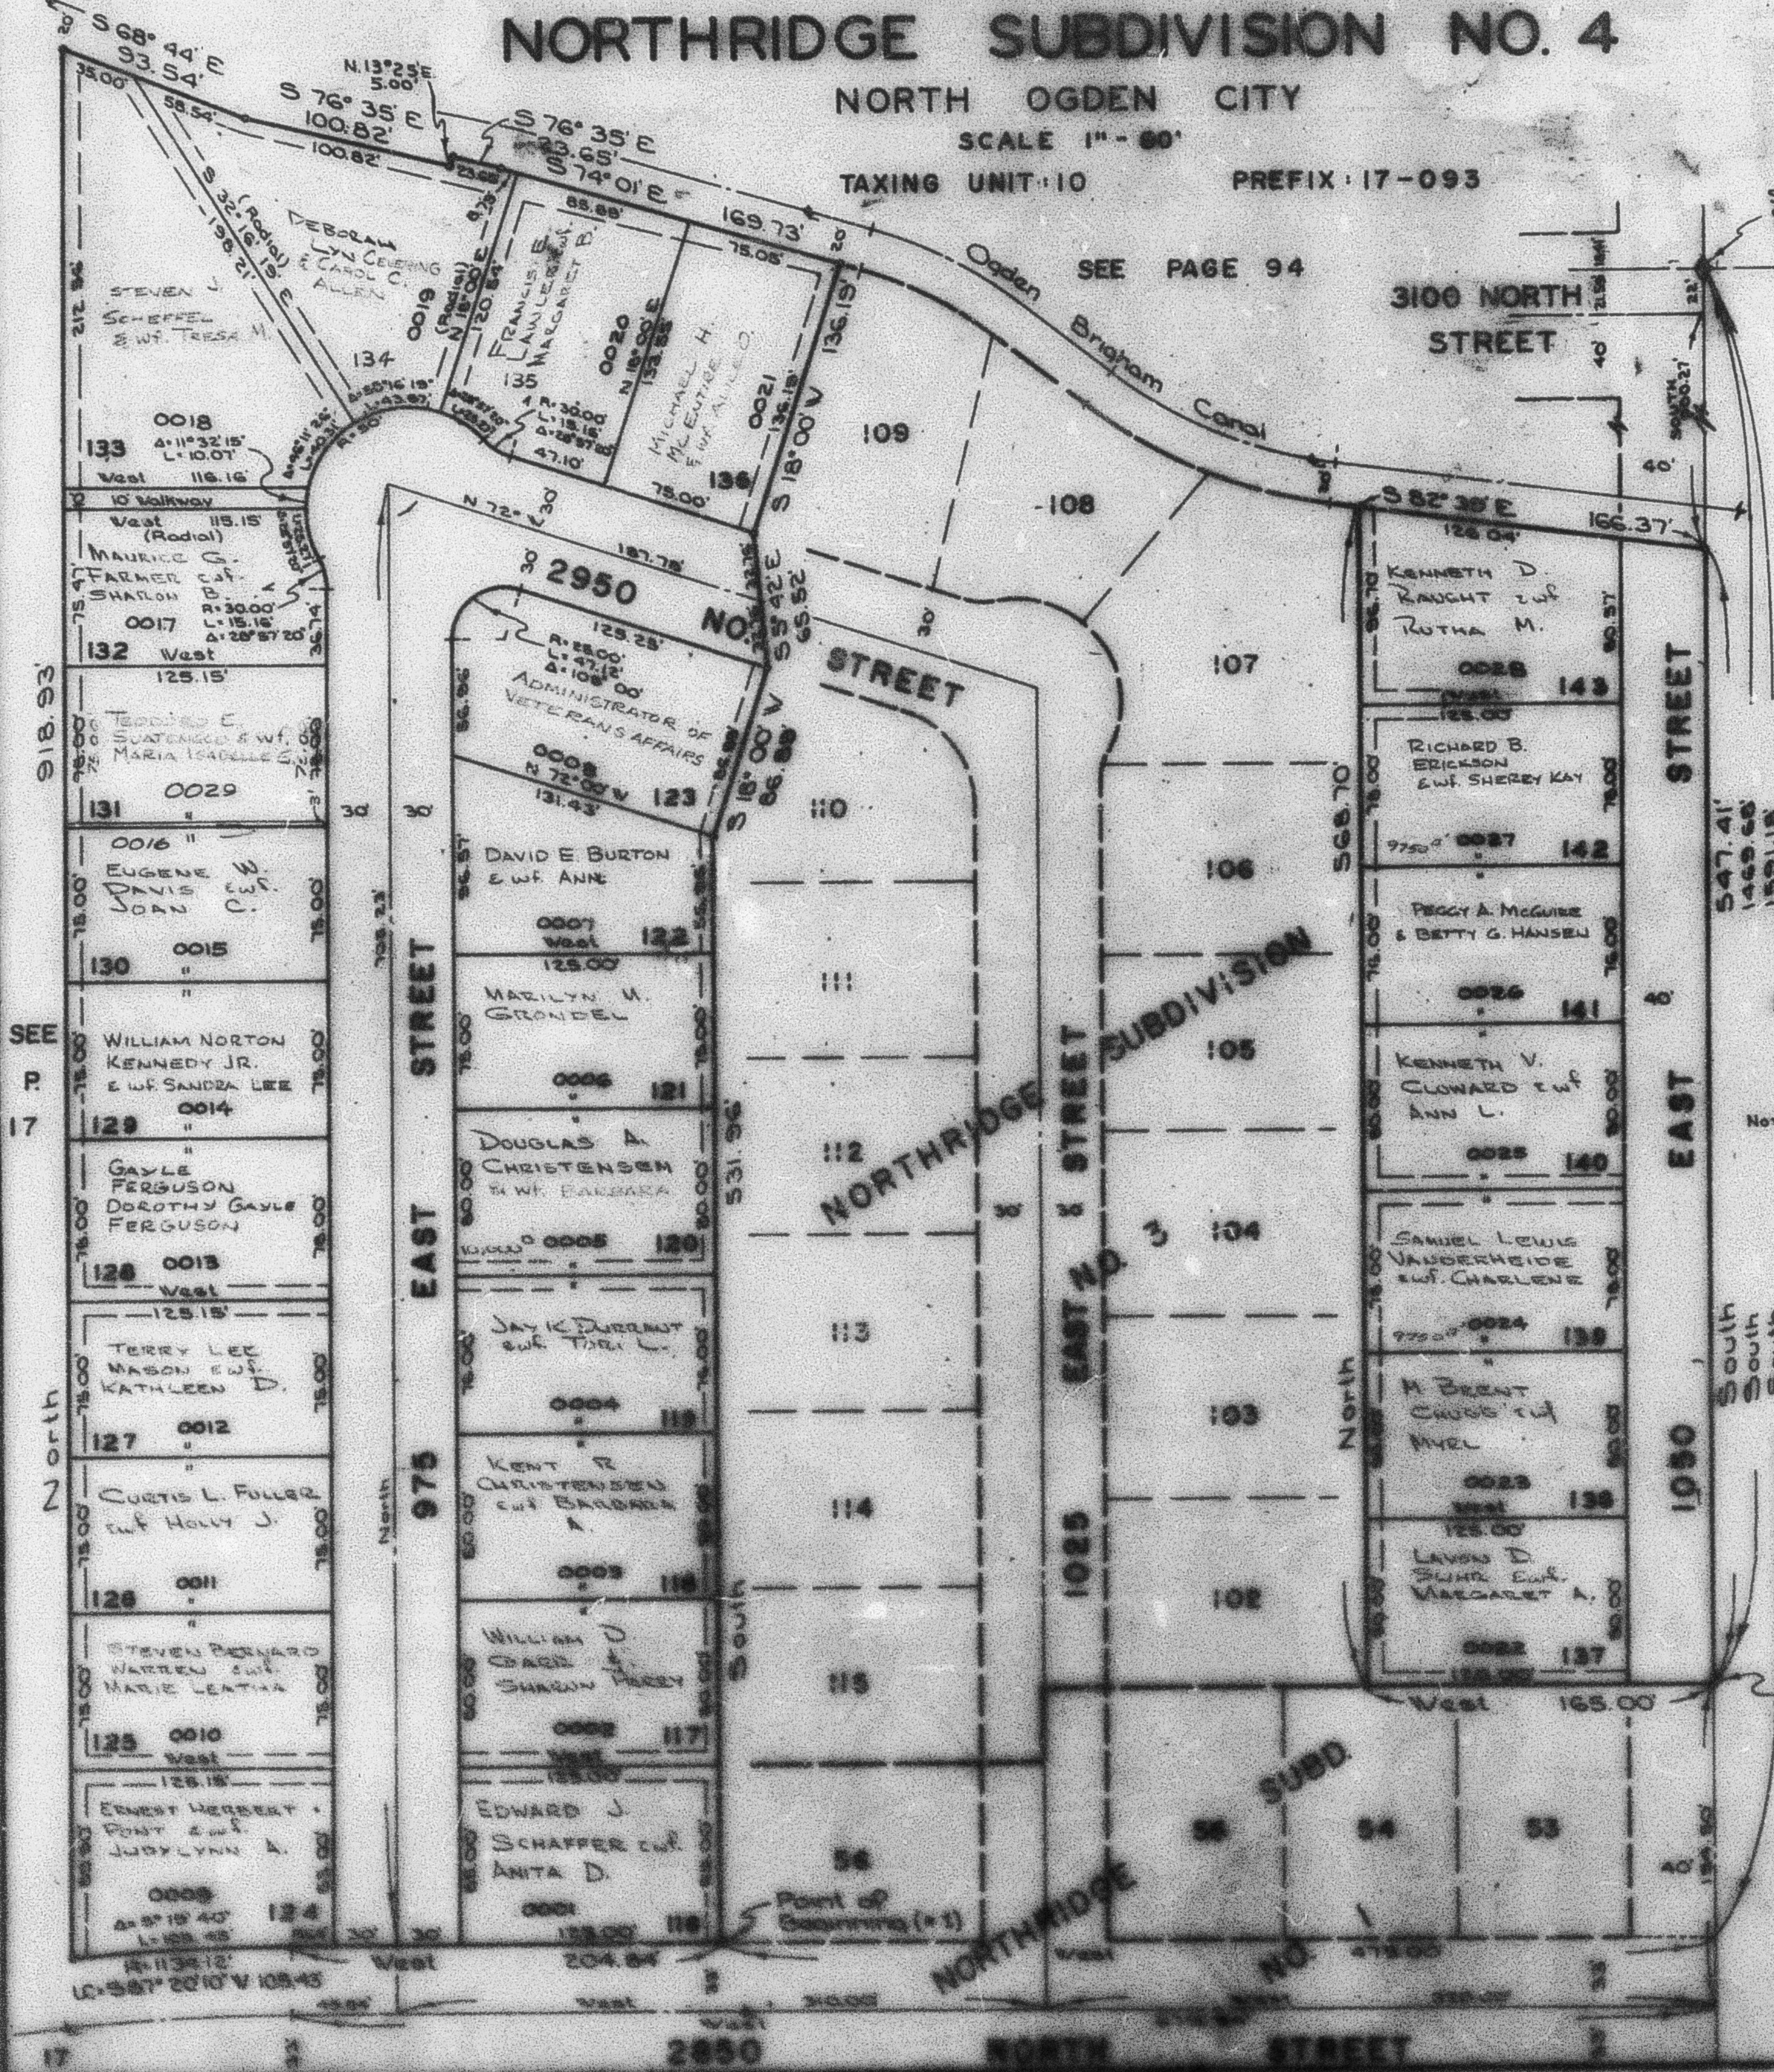

SEE BOOK 16
PAGE 49

NOTE: SEE ORIGINAL PLAT IN "BOOK 16,"
PAGE 49 FOR COMPLETE ENGINEERING
DATA.

NOTE: 7' UTILITY EASEMENTS
EACH SIDE OF PROPERTY
LINE AS INDICATED BY
DASHED LINES

Point of
Beginning (#2)

TAXING BY R.B. 9-68