


PART OF E. 1/2 OF SEC. 28, T7N., R.1W., S.L.B. & M.  
NORTHRIDGE SUBDIVISION NO. 4

NORTH OGDEN CITY  
SCALE 1" = 60'  
TAXING UNIT: 10

SEE PAGE 94

S.E. Corner of N.E. 1/4  
of N.E. 1/4 Sec. 28,  
T7N., R.1W., S.L.B. & M.

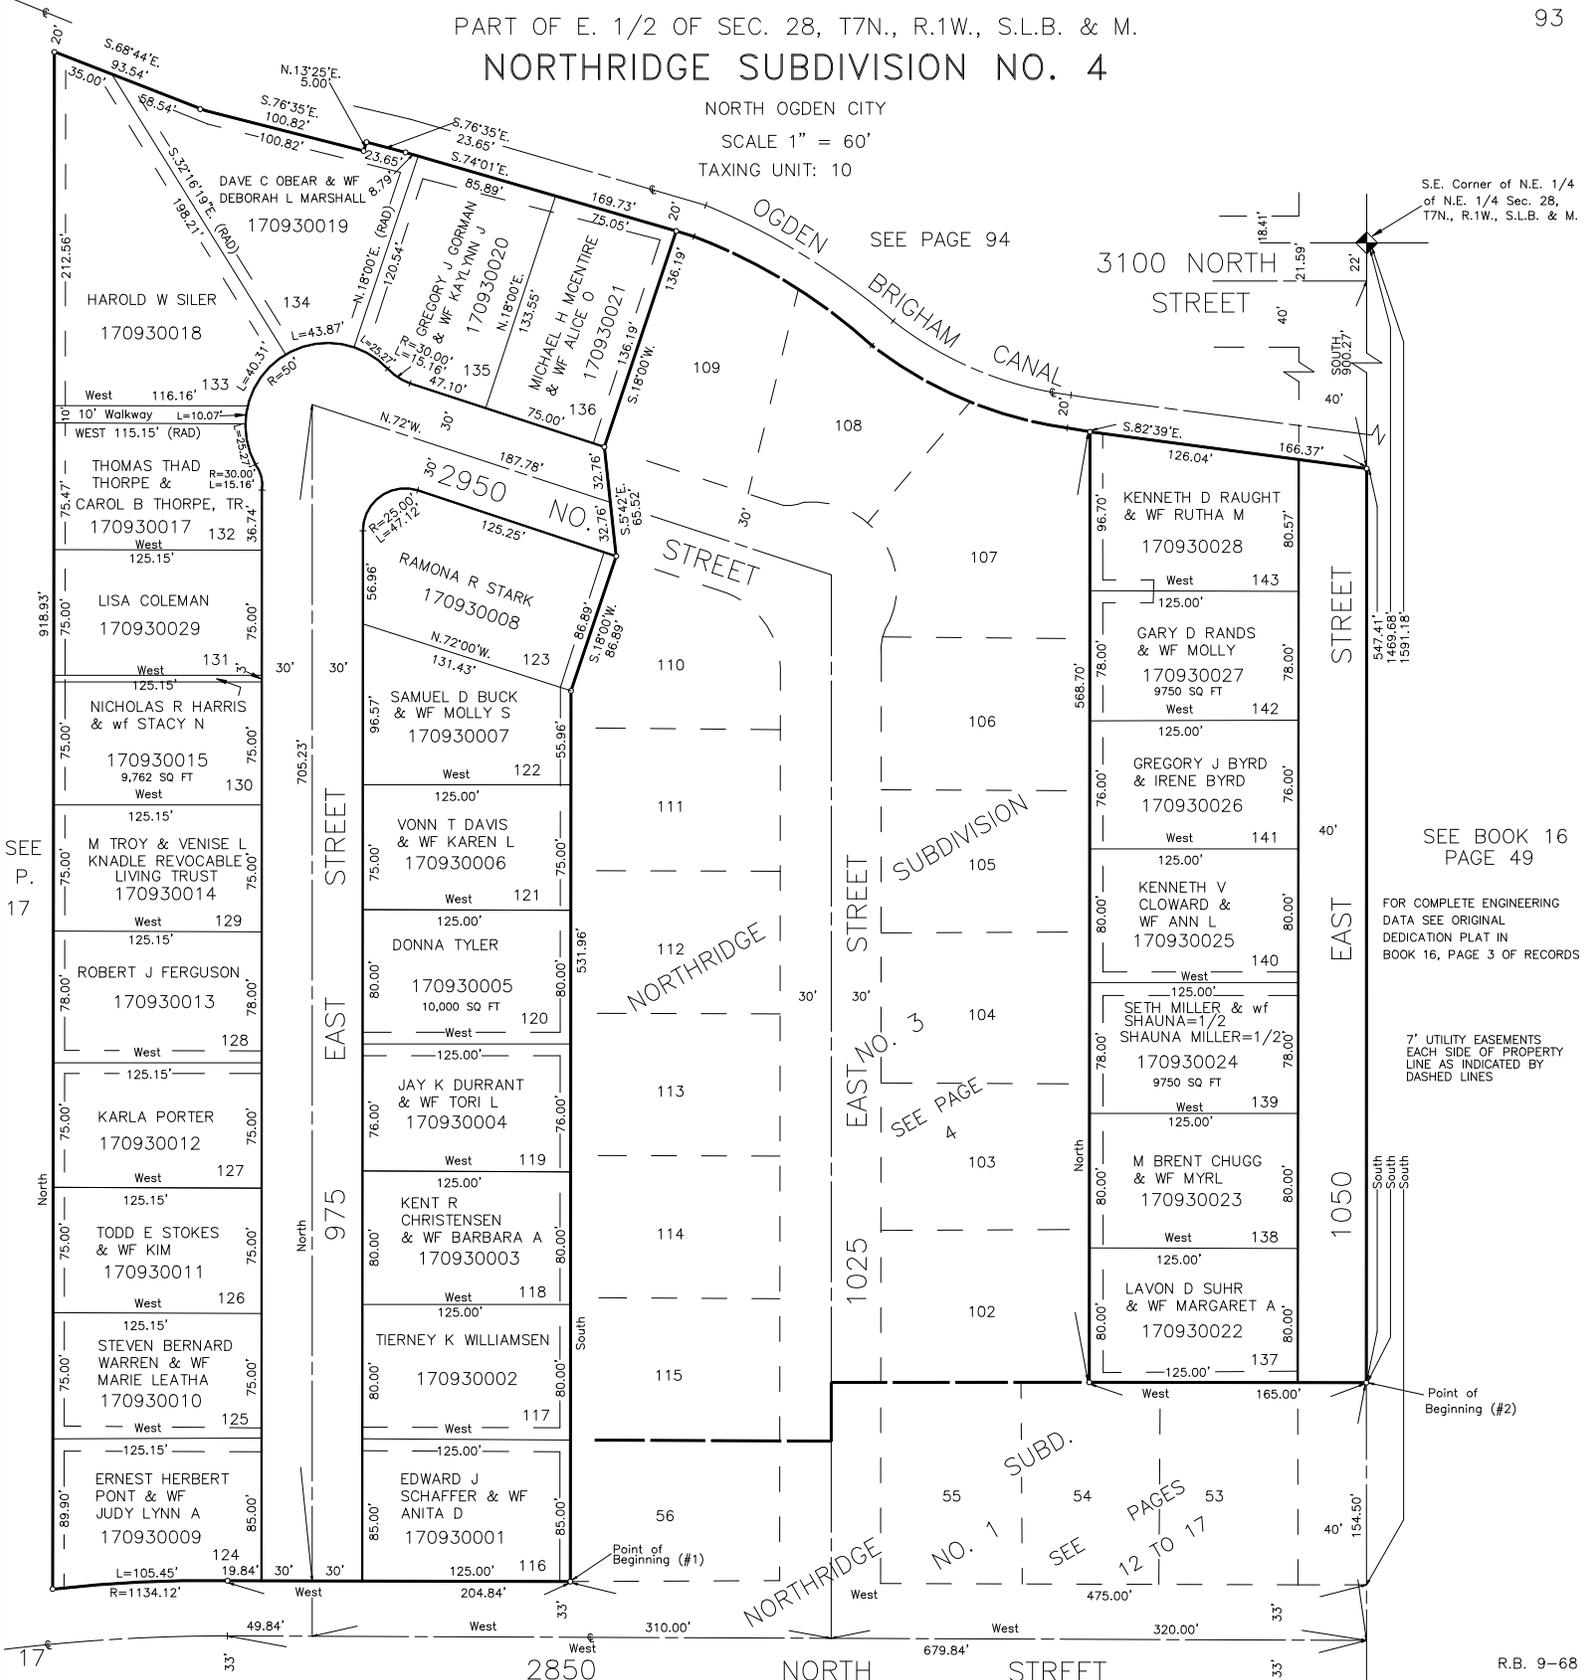

SEE P. 17

SEE BOOK 16  
PAGE 49

FOR COMPLETE ENGINEERING  
DATA SEE ORIGINAL  
DEDICATION PLAT IN  
BOOK 16, PAGE 3 OF RECORDS

7' UTILITY EASEMENTS  
EACH SIDE OF PROPERTY  
LINE AS INDICATED BY  
DASHED LINES

Point of  
Beginning (#2)

South  
South  
South