


PART OF E. 1/2 OF SEC. 28, T7N., R.1W., S.L.B. & M.
NORTHRIDGE SUBDIVISION NO. 4

NORTH OGDEN CITY
SCALE 1" = 60'
TAXING UNIT: 10

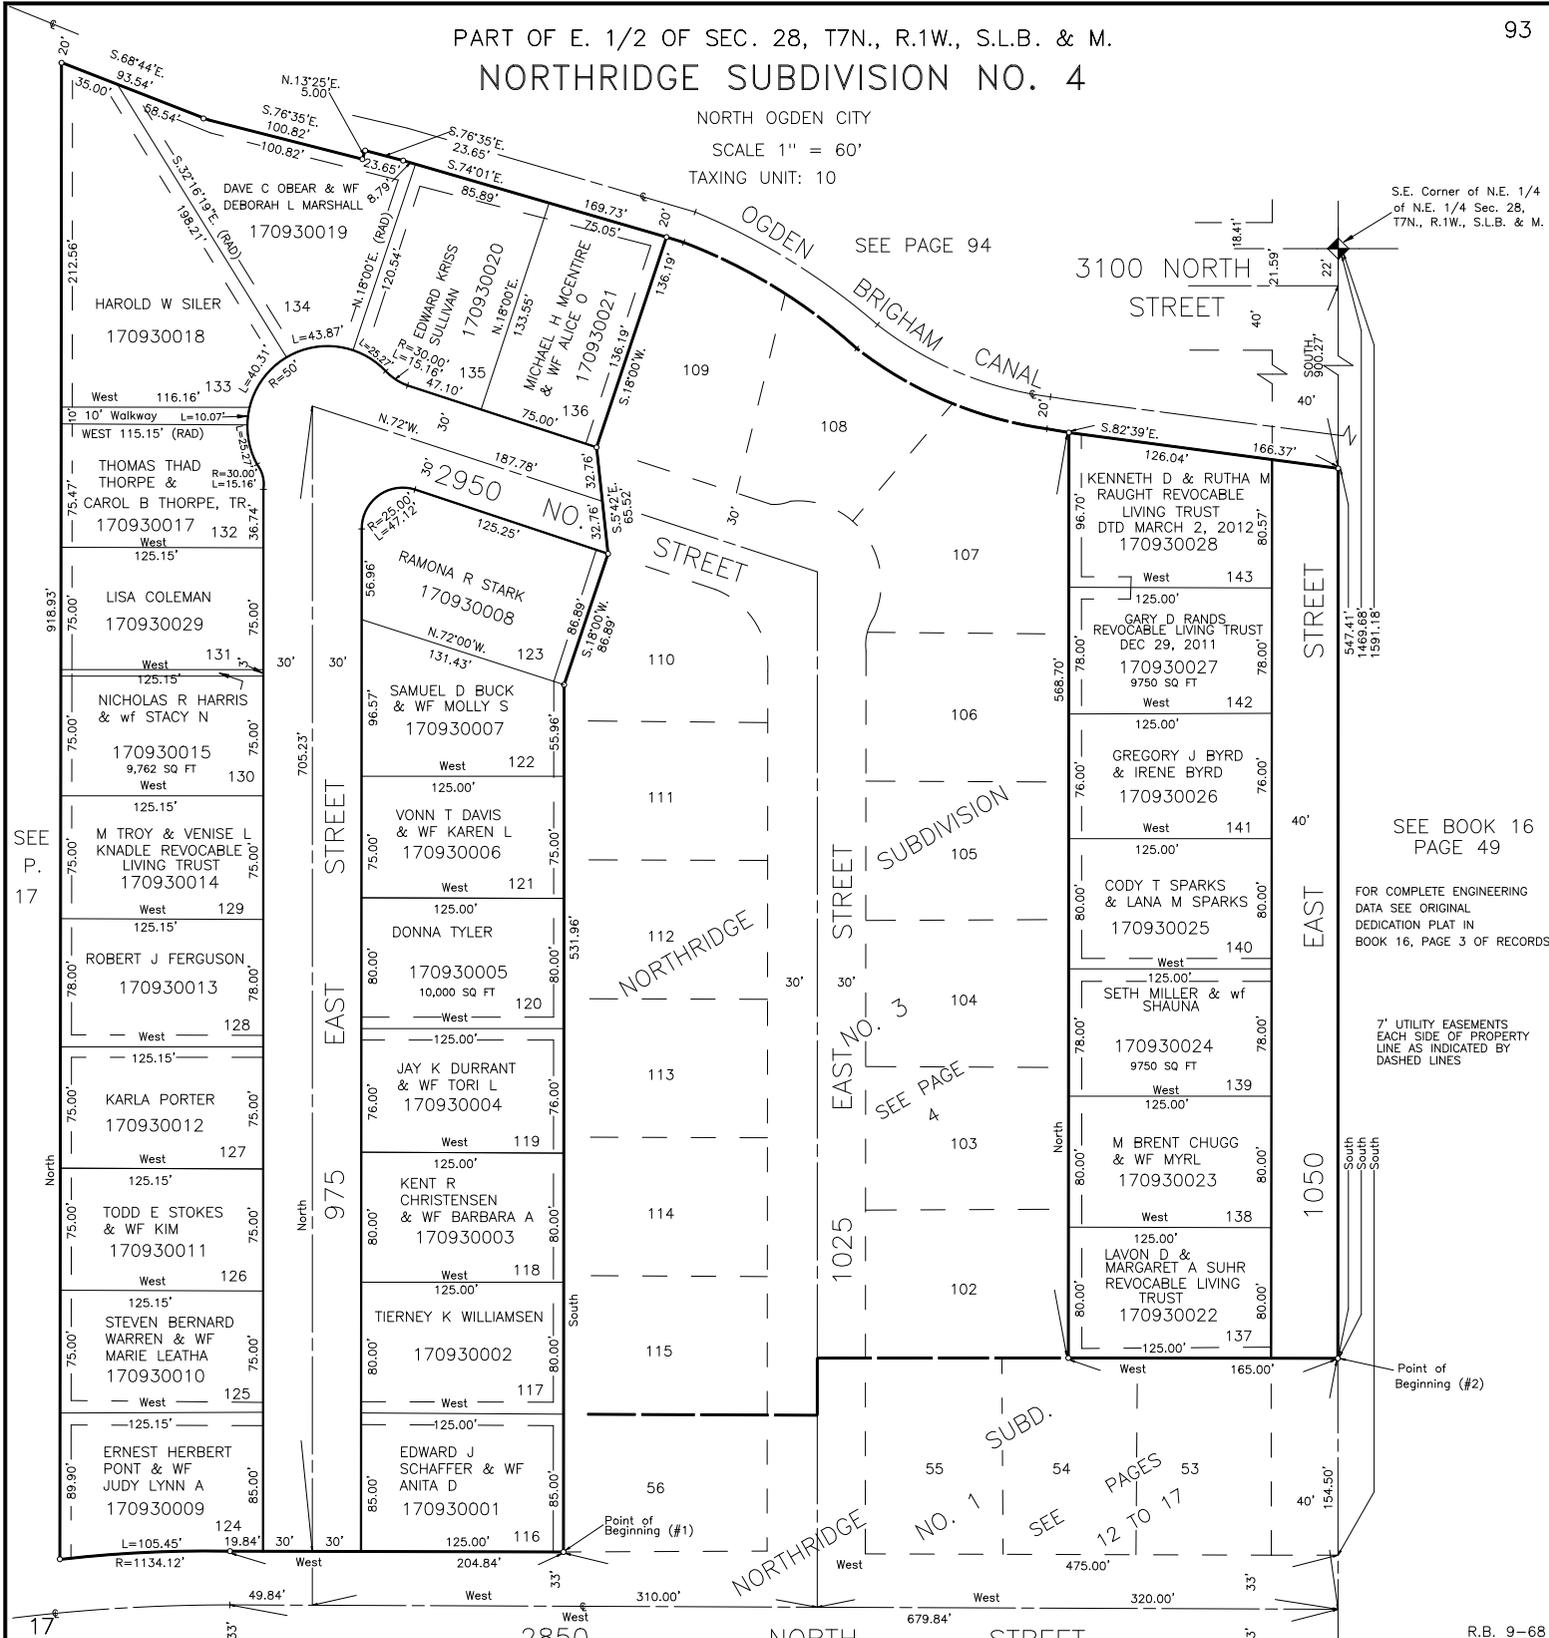

S.E. Corner of N.E. 1/4 of N.E. 1/4 Sec. 28, T7N., R.1W., S.L.B. & M.

OGDEN CANAL
BRIGHAM CANAL

3100 NORTH STREET

EAST STREET

EAST STREET

EAST STREET

EAST STREET

STREET

NORTHRIDGE STREET

EAST NO. 3 STREET

NORTHRIDGE STREET

NORTHRIDGE NO. 1 SUBD. SEE PAGES 12 TO 17

SEE BOOK 16 PAGE 49

FOR COMPLETE ENGINEERING DATA SEE ORIGINAL DEDICATION PLAT IN BOOK 16, PAGE 3 OF RECORDS

7' UTILITY EASEMENTS EACH SIDE OF PROPERTY LINE AS INDICATED BY DASHED LINES

Point of Beginning (#2)

SEE P. 17

17