


PART OF E. 1/2 OF SEC. 28, T7N., R.1W., S.L.B. & M.
NORTHRIDGE SUBDIVISION NO. 4

NORTH OGDEN CITY
SCALE 1" = 60'
TAXING UNIT: 10

S.E. Corner of N.E. 1/4
of N.E. 1/4 Sec. 28,
T7N., R.1W., S.L.B. & M.

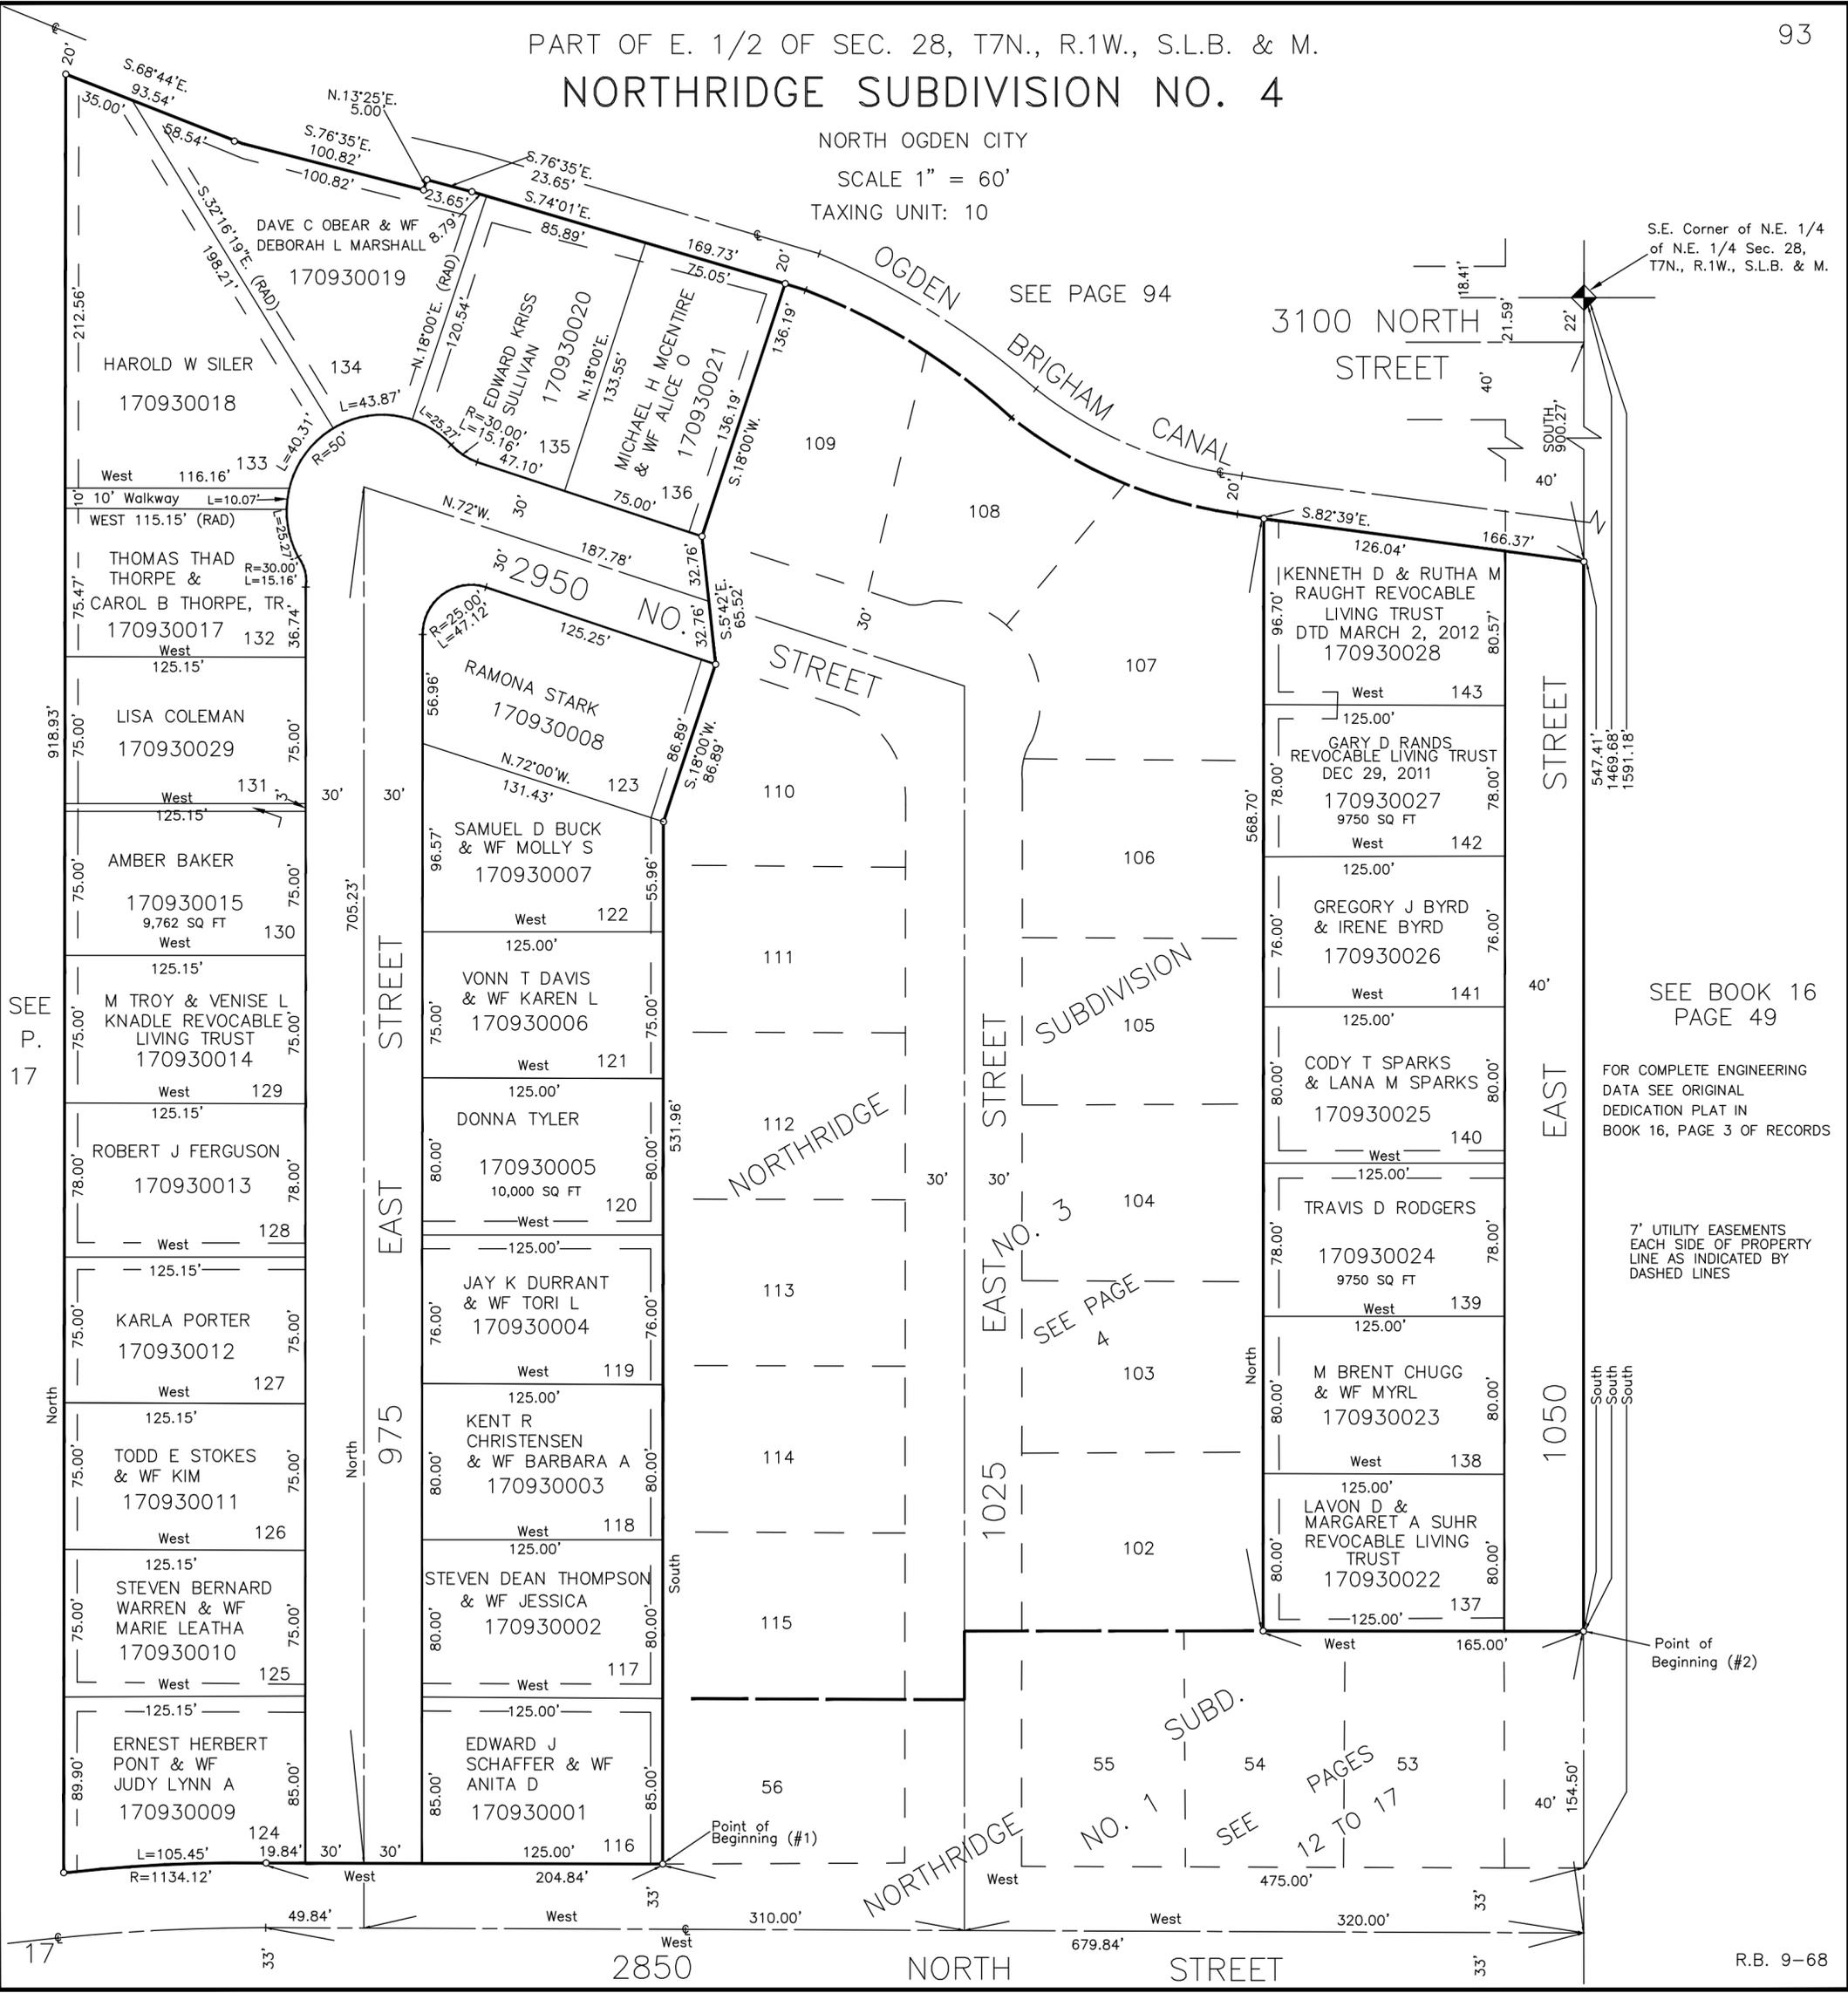

SEE
P.
17

SEE PAGE 94

SEE BOOK 16
PAGE 49

FOR COMPLETE ENGINEERING
DATA SEE ORIGINAL
DEDICATION PLAT IN
BOOK 16, PAGE 3 OF RECORDS

7' UTILITY EASEMENTS
EACH SIDE OF PROPERTY
LINE AS INDICATED BY
DASHED LINES

Point of
Beginning (#2)

North
South
South