

PART OF S.E. 1/4 OF SEC. 28, T. 7 N., R. 1 W., S.L.B. & M.

SCOTTISH HIGHLANDS SUBDIVISION

97


PLAT I
LOTS 1-6 & 19-24
IN NORTH OGDEN CITY
SCALE 1"=50'

TAXING UNIT: 10

PREFIX: 17-097

EXCEPT WHERE OTHERWISE SHOWN
ALL LOTS ARE OWNED BY:
PIPE EQUIPMENT & INVESTMENT CO.

SEE PAGE 11

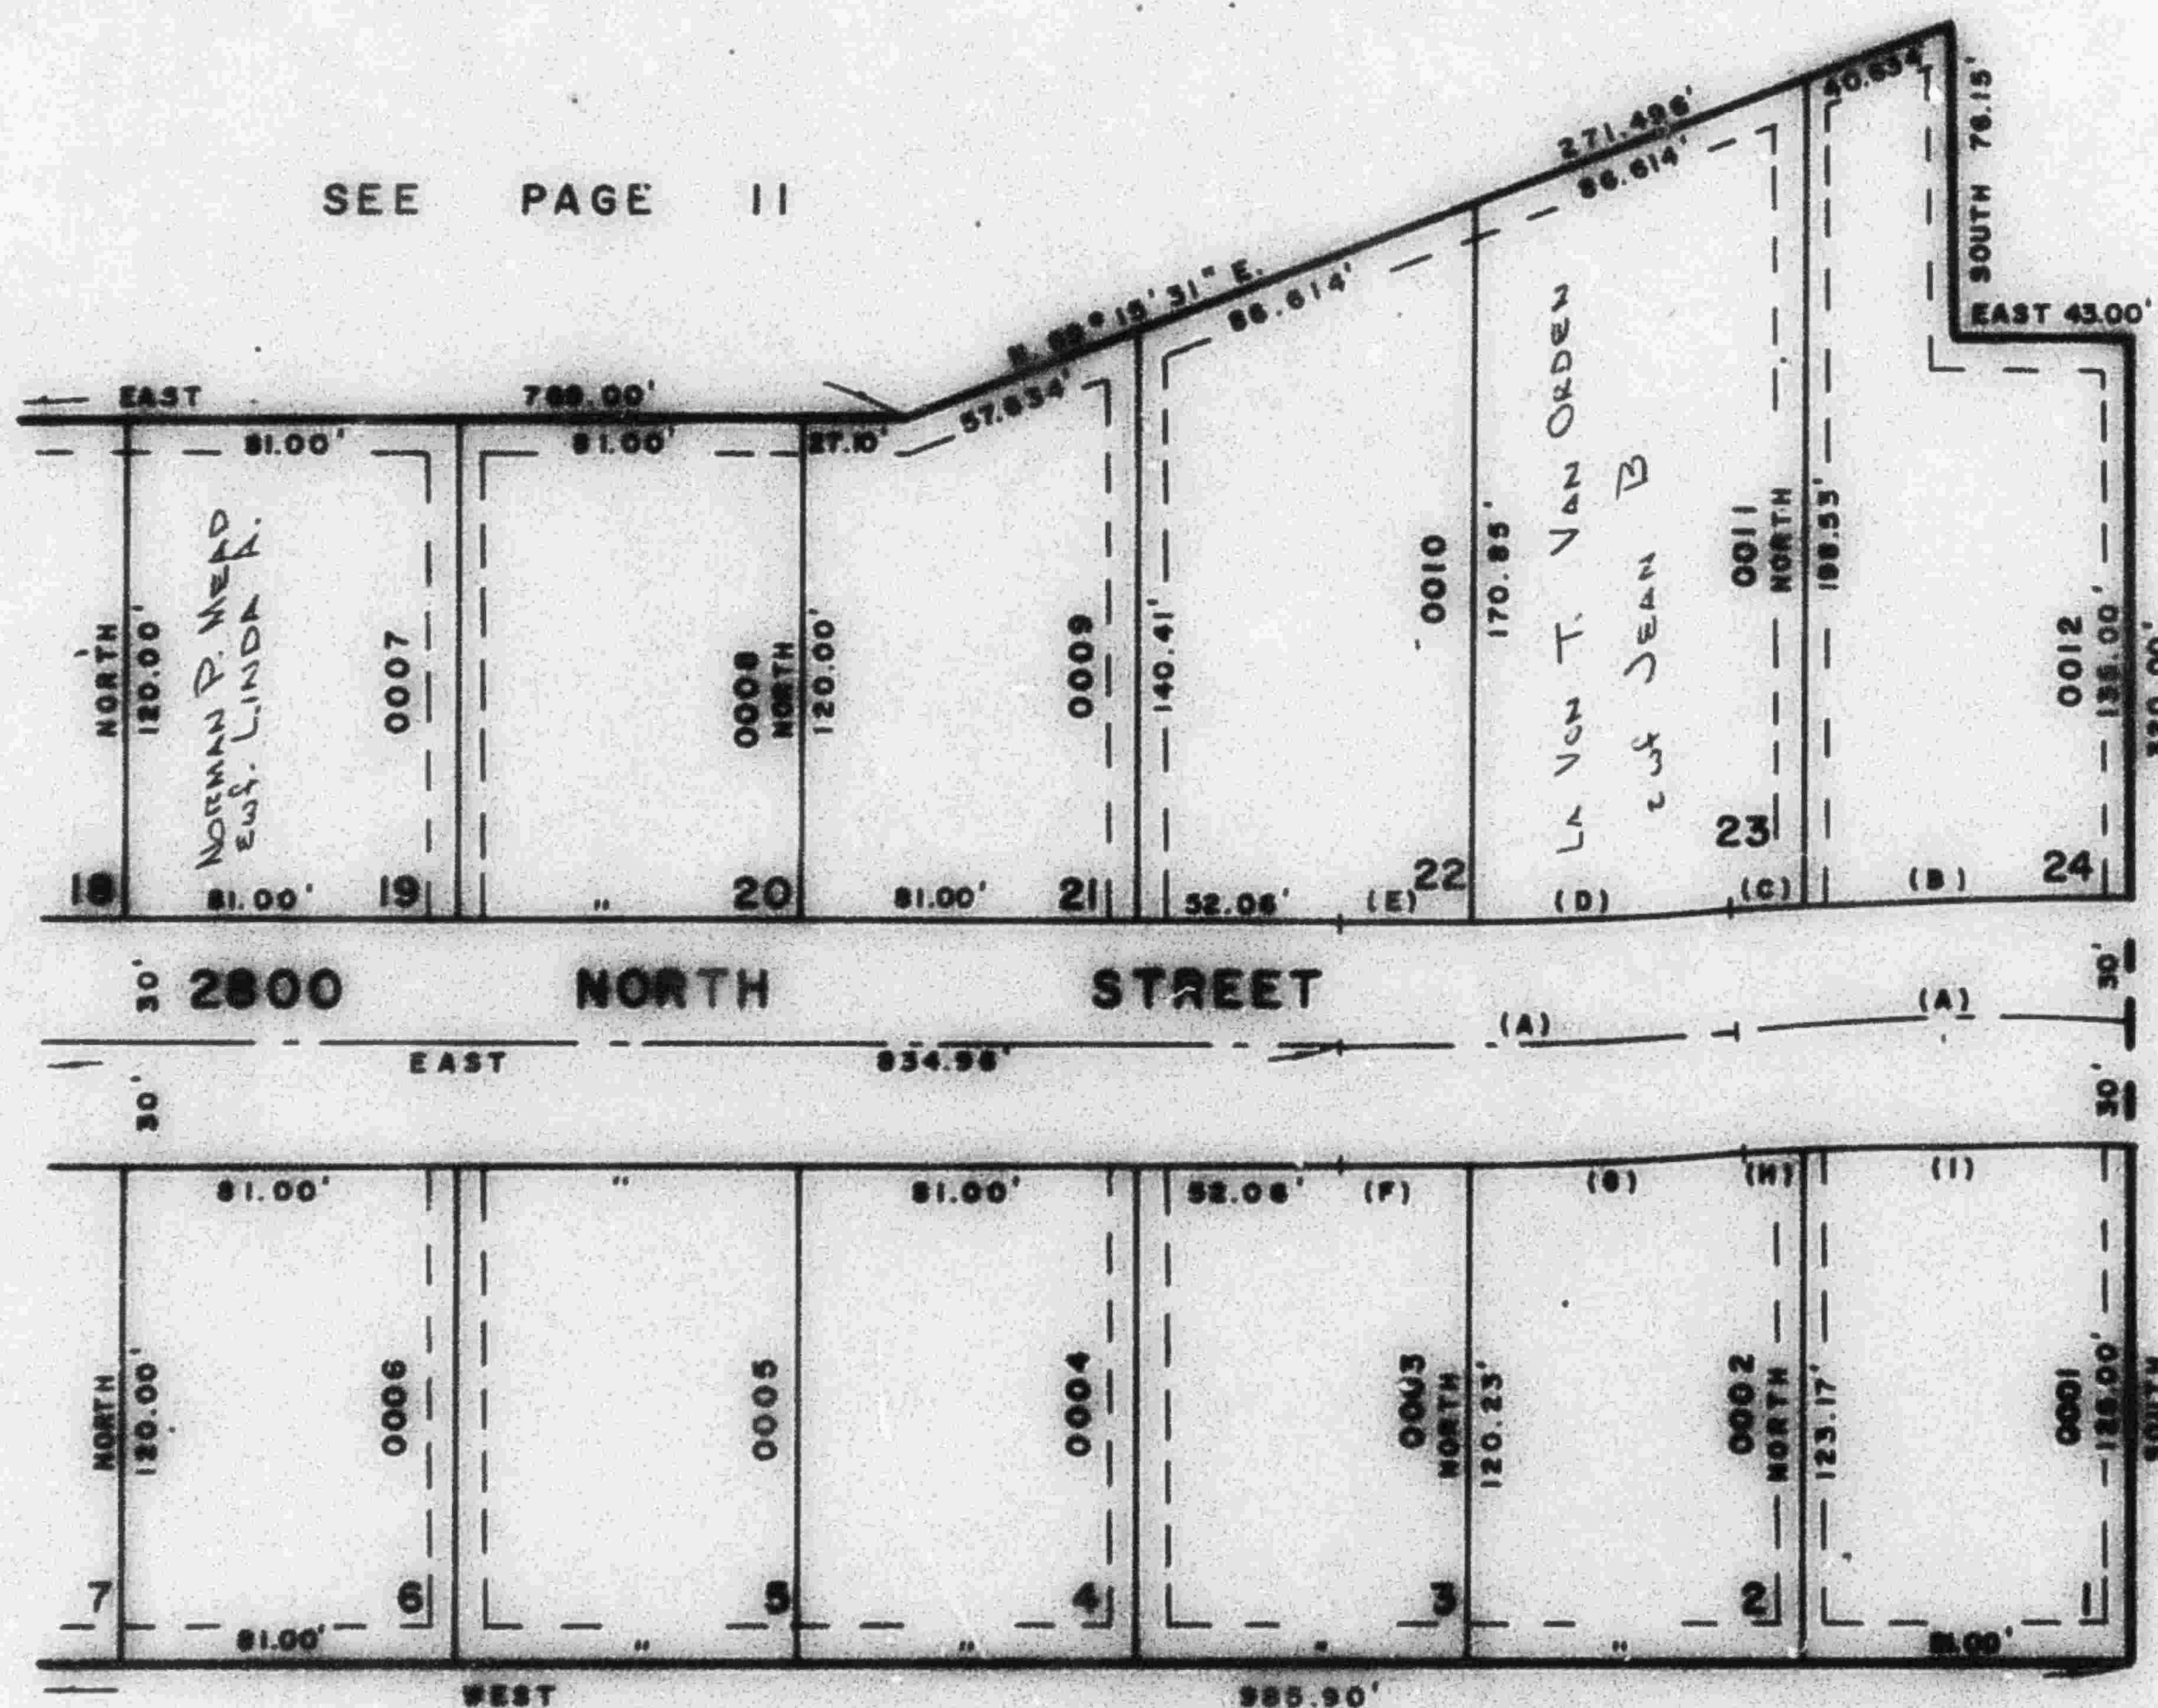

A	B	C	CURVE	DATA	F	G	H	I
A=3°00'00"	A=2°30'13"	A=0°29'47"	A=2°04'35"	A=0°55'27"	A=0°55'40"	A=2°05'20"	A=0°24'45"	A=2°35'15"
R=1824.20'	R=1854.20'	R=1854.20'	R=1794.20'	R=1794.20'	R=1854.20'	R=1854.20'	R=1794.20'	R=1794.20'
T=47.77'	T=40.52'	T=8.03'	T=32.50'	T=14.47'	T=14.47'	T=35.07'	T=8.48'	T=40.52'
L=95.51'	L=81.03'	L=18.06'	L=65.00'	L=28.94'	L=28.94'	L=68.14'	L=12.92'	L=81.03'
LC=95.50'	LC=81.02'	LC=18.06'	LC=65.00'	LC=28.94'	LC=28.94'	LC=68.14'	LC=12.92'	LC=81.02'

FOR COMPLETE ENG. DATA
SEE ORIG. DED. PLAT IN
BOOK 17, PAGE 41