

PART OF S.E. 1/4 OF SEC. 28, T. 7 N., R. 1 W., S.L.B. & M.

SCOTTISH HIGHLANDS SUBDIVISION

97

PLAT 1
LOTS 1-6 & 19-24
IN NORTH OGDEN CITY
SCALE 1" = 50'


TAXING UNIT: 10

PREFIX: 17-097

EXCEPT WHERE OTHERWISE SHOWN
ALL LOTS ARE OWNED BY:
FIFE EQUIPMENT & INVESTMENT CO.

SEE PAGE 11

SEE PAGE 98

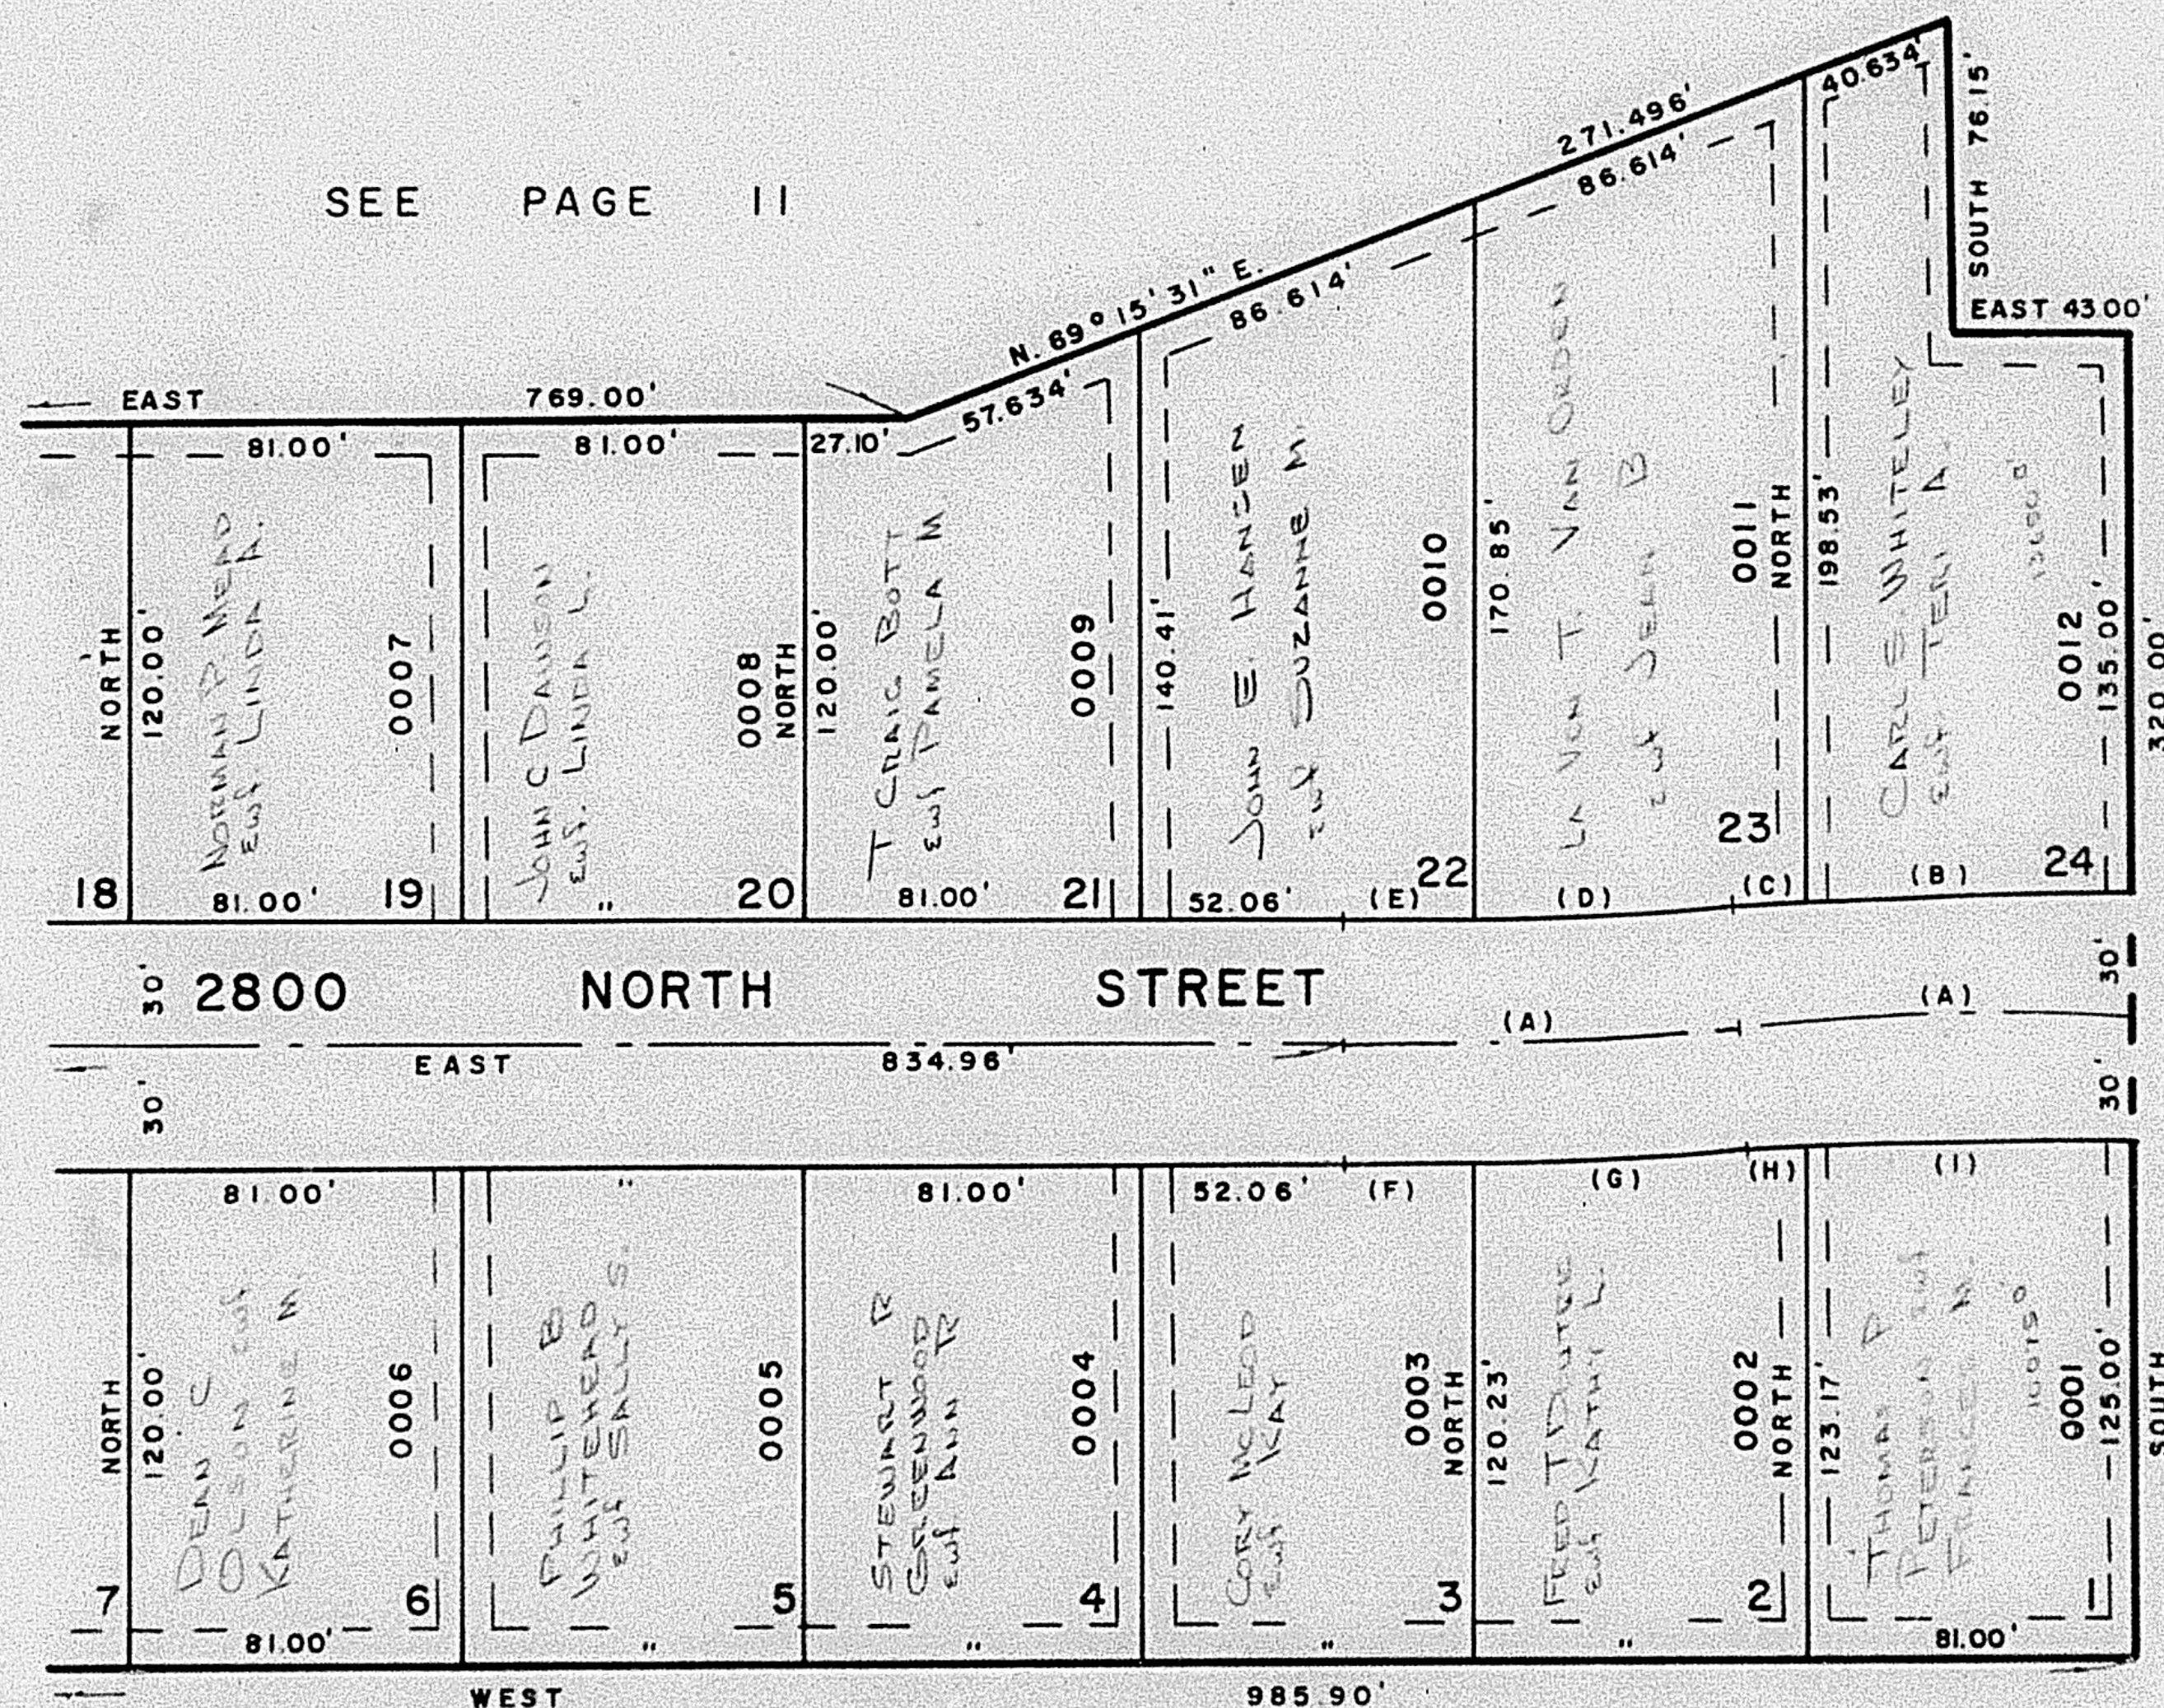

SEE PAGE 13

SEE PAGE 12

A	B	C	CURVE	DATA	F	G	H	I
$\Delta = 3^{\circ}00'00''$	$\Delta = 2^{\circ}30'13''$	$\Delta = 0^{\circ}29'47''$	$\Delta = 2^{\circ}04'35''$	$\Delta = 0^{\circ}55'27''$	$\Delta = 0^{\circ}53'40''$	$\Delta = 2^{\circ}06'20''$	$\Delta = 0^{\circ}24'45''$	$\Delta = 2^{\circ}35'15''$
$R = 1824.20'$	$R = 1854.20'$	$R = 1854.20'$	$R = 1794.20'$	$R = 1794.20'$	$R = 1854.20'$	$R = 1854.20'$	$R = 1794.20'$	$R = 1794.20'$
$T = 47.77'$	$T = 40.52'$	$T = 8.03'$	$T = 32.50'$	$T = 14.47'$	$T = 14.47'$	$T = 34.07'$	$T = 6.46'$	$T = 40.52'$
$L = 95.51'$	$L = 81.03'$	$L = 16.06'$	$L = 65.00'$	$L = 28.94'$	$L = 28.94'$	$L = 68.14'$	$L = 12.92'$	$L = 81.03'$
$LC = 95.50'$	$LC = 81.02'$	$LC = 16.06'$	$LC = 65.00'$	$LC = 28.94'$	$LC = 28.94'$	$LC = 68.14'$	$LC = 12.92'$	$LC = 81.02'$

FOR COMPLETE ENG. DATA
SEE ORIG. DEED PLAT IN
BOOK 17, PAGE 41

7' UTILITY, IRRIGATION & DRAINAGE
EASEMENTS SHOWN IN DASHED LINES