


37

SCALE 1" = 50'

PREFIX 17-097

SEE PAGE 11

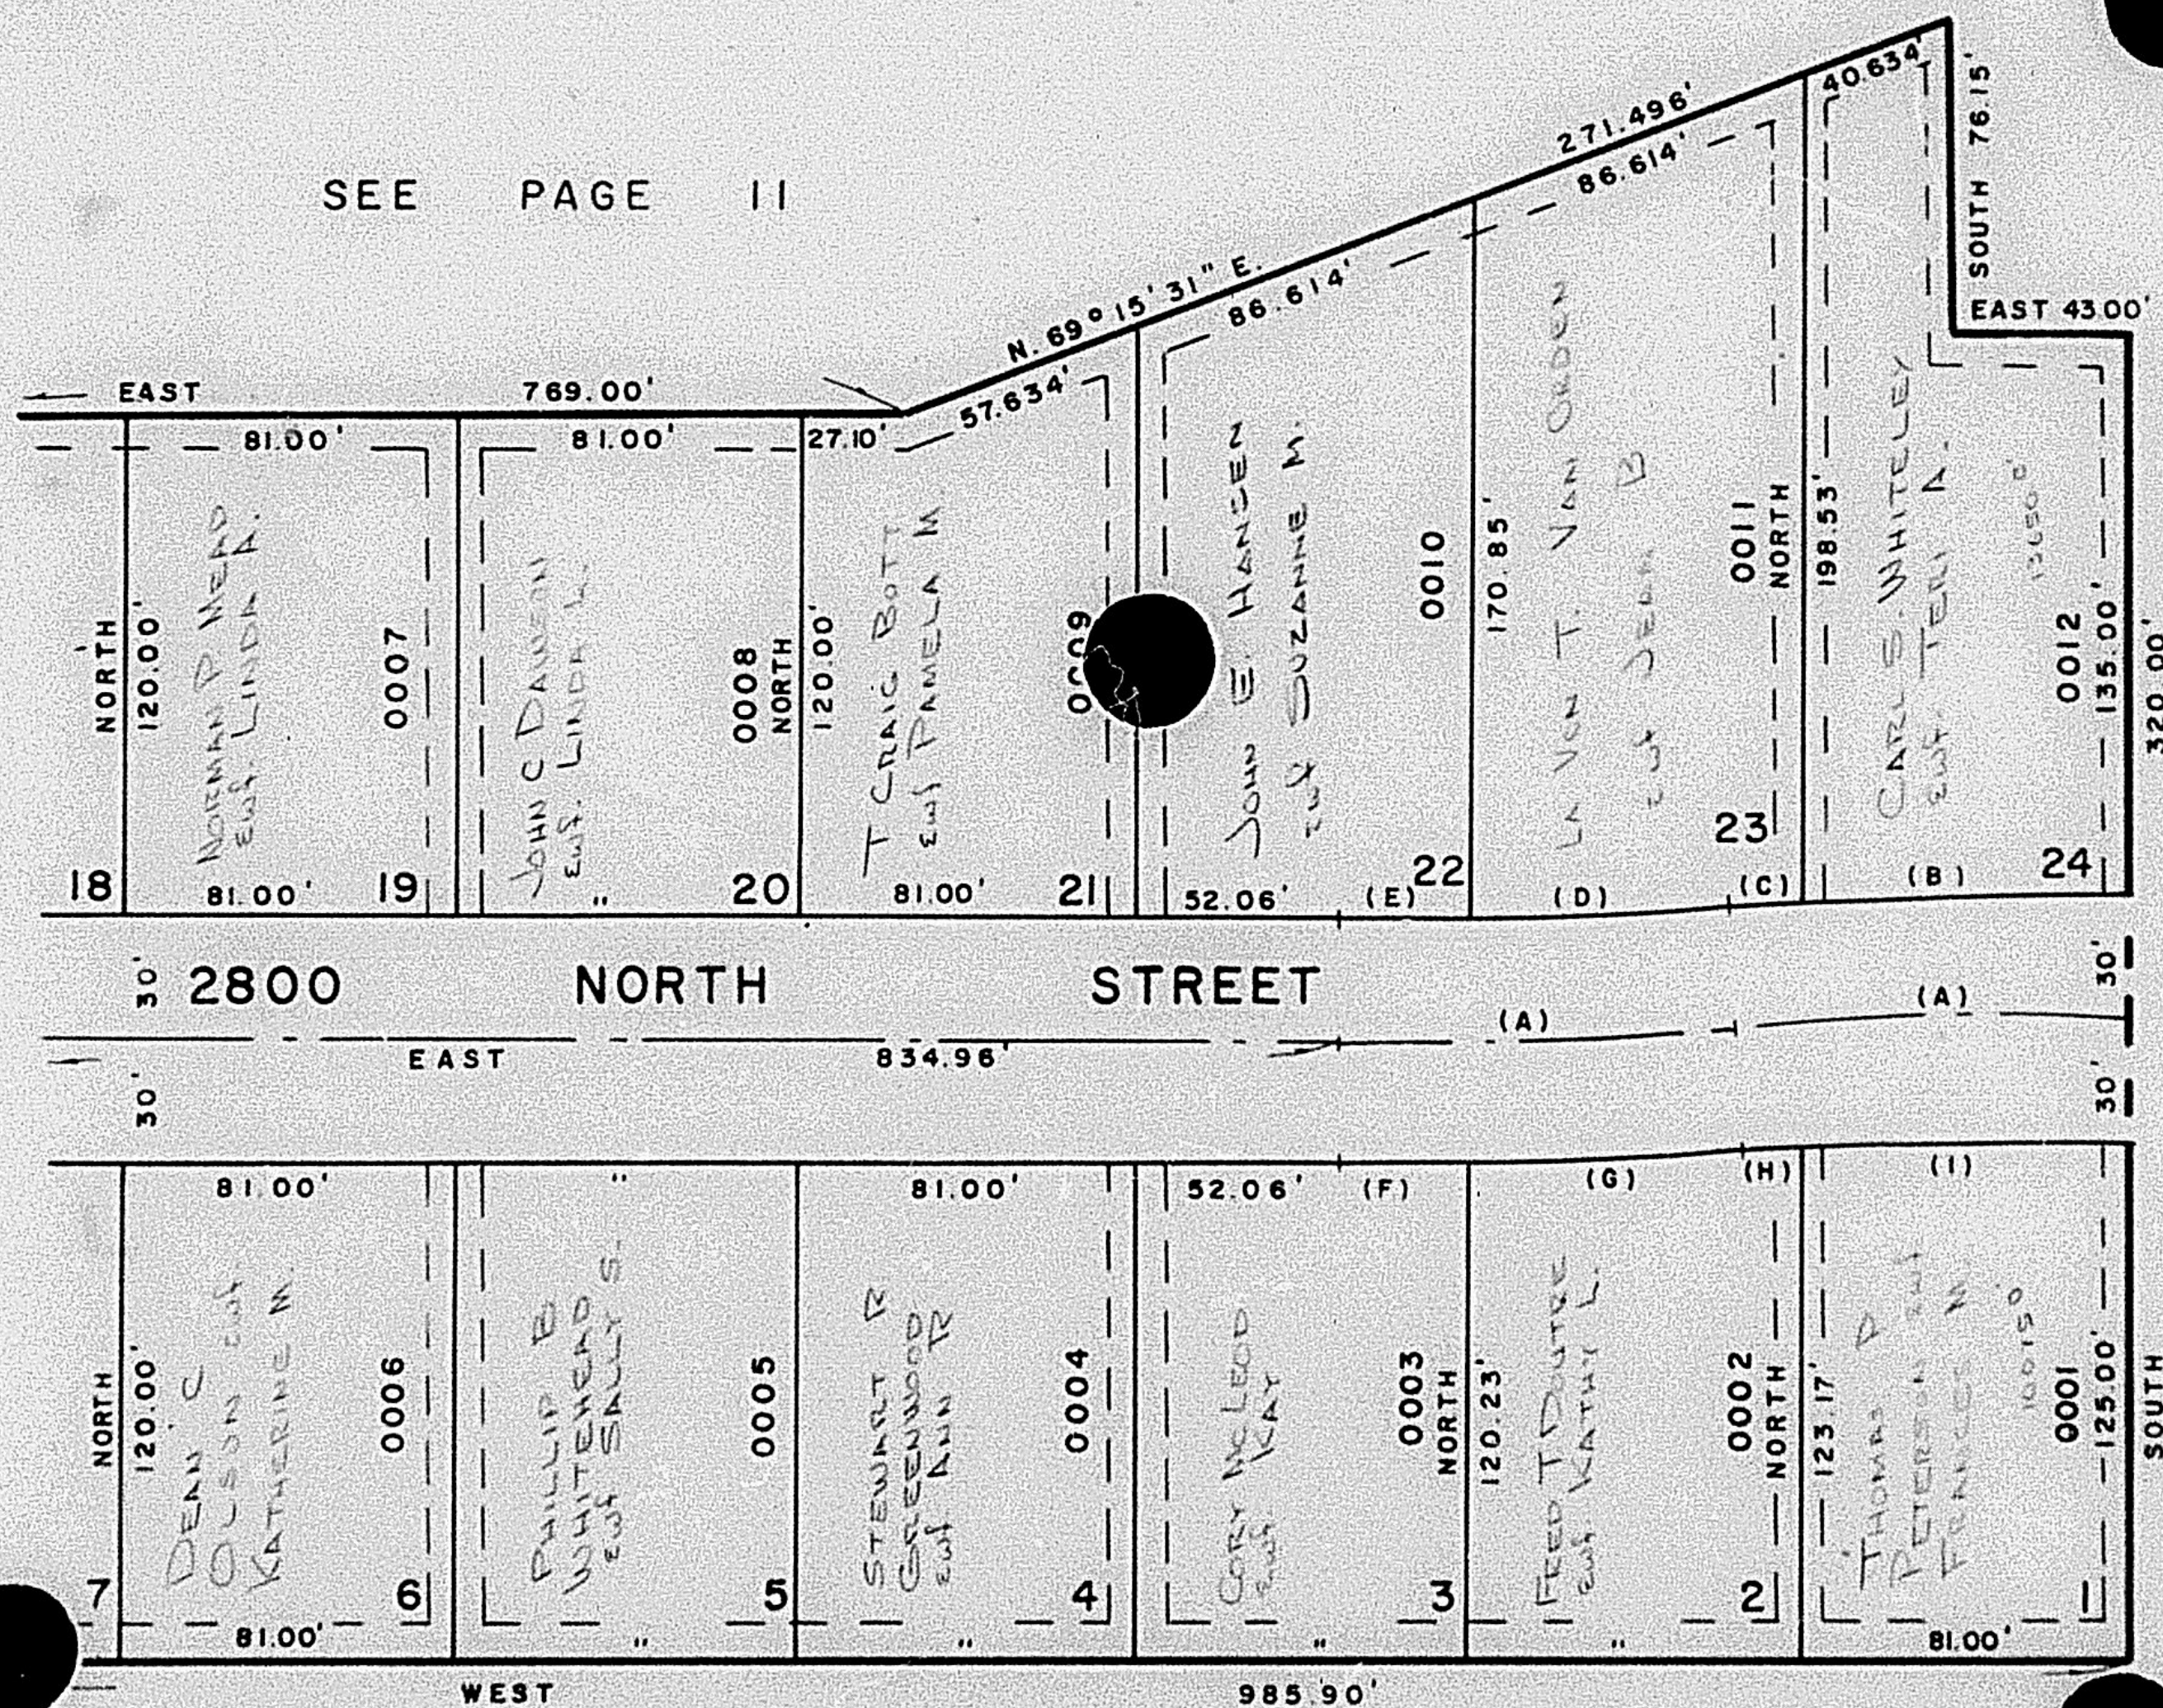

SEE PAGE 13

			SEE	PAGE	12			
A	B	C	CURVE D	DATA E	F	G	H	I
A=3°00'00"	A=2°30'13"	A=0°29'47"	A=2°04'33"	A=0°55'27"	A=0°53'40"	A=2°06'20"	A=0°24'45"	A=2°35'15"
R=1824.20'	R=1854.20'	R=1854.20'	R=1794.20'	R=1794.20'	R=1854.20'	R=1854.20'	R=1794.20'	R=1794.20'
T=47.77'	T=40.52'	T=8.03'	T=32.50'	T=14.47'	T=14.47'	T=34.07'	T=6.48'	T=40.52'
L=95.51'	L=61.03'	L=16.06'	L=65.00'	L=28.94'	L=28.94'	L=68.14'	L=12.92'	L=81.03'
LC=95.50'	LC=81.02'	LC=16.06'	LC=65.00'	LC=28.94'	LC=28.94'	LC=68.14'	LC=12.92'	LC=81.02'

7' UTILITY , IRRIGATION & DRAINAGE
EASEMENTS SHOWN IN DASHED LINES