

PART OF S.E. 1/4 OF SEC. 28, T. 7 N., R. 1 W., S.L.B. & M.

SCOTTISH HIGHLANDS SUBDIVISION

97

PLAT I
LOTS 1-6 & 19-24
IN NORTH OGDEN CITY
SCALE 1" = 50'


TAXING UNIT : 10

PREFIX : 17-097

SEE PAGE 11

SEE PAGE 98

SEE PAGE 13

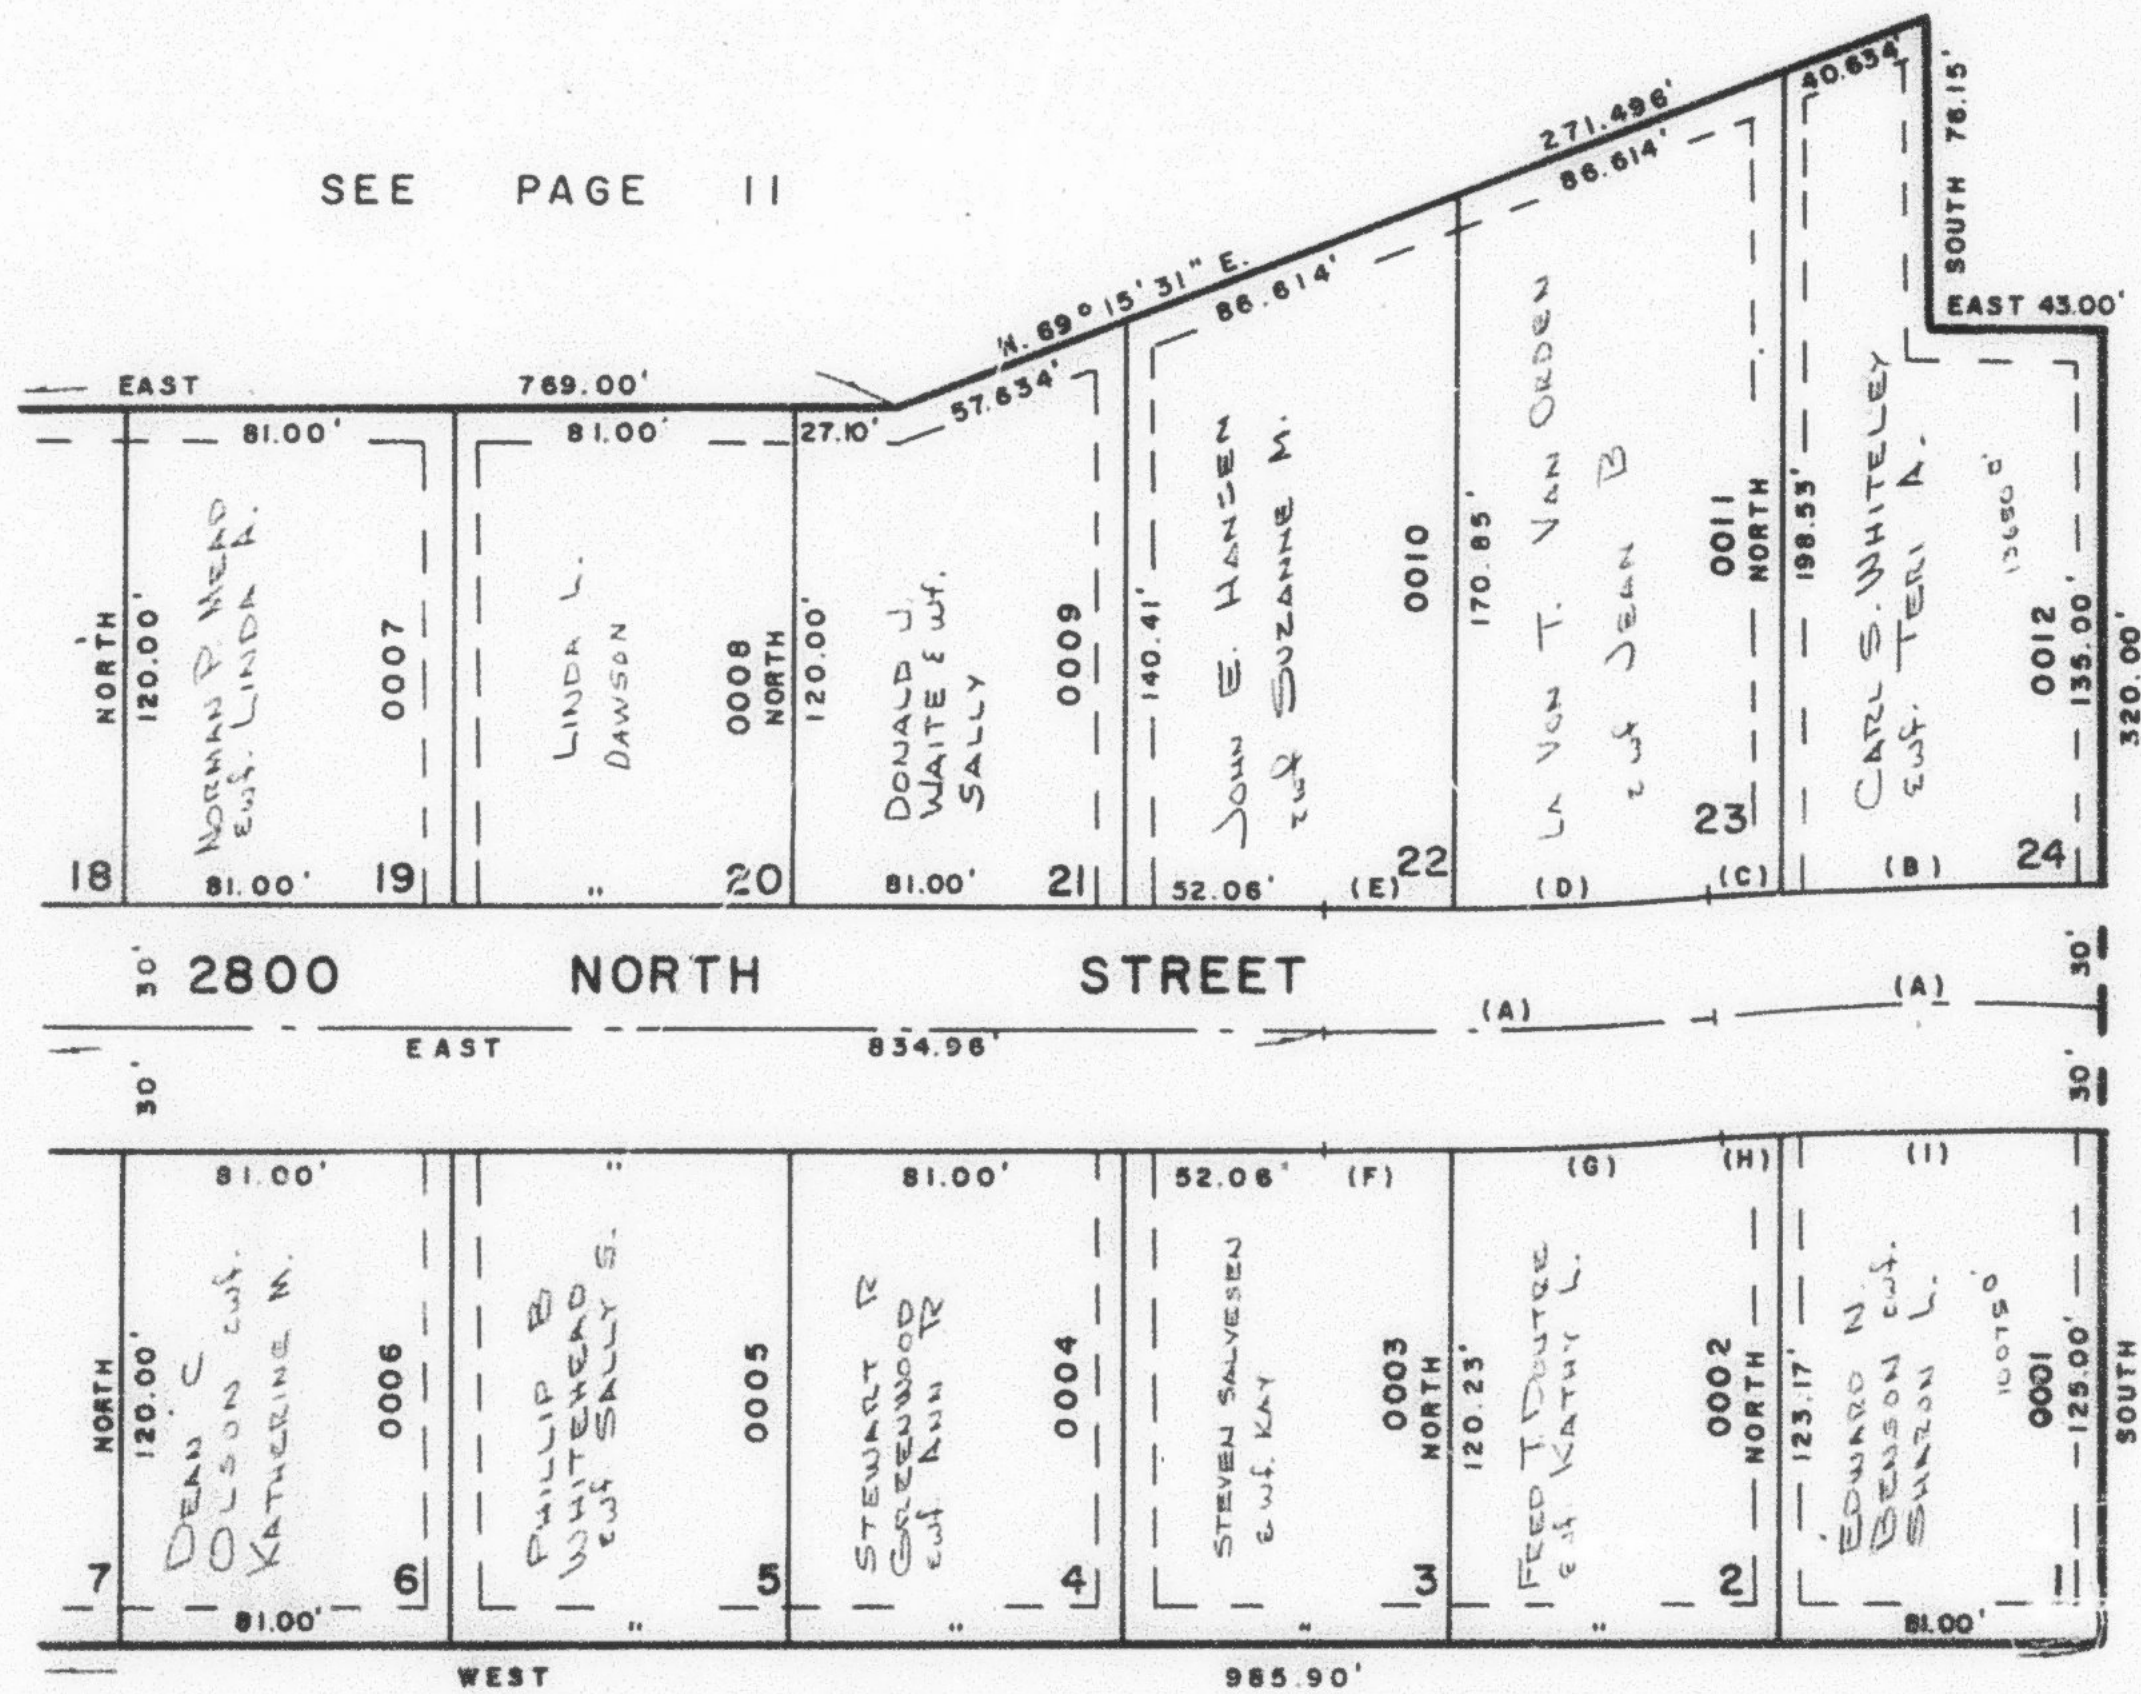

SEE PAGE 12

A	B	C	CURVE	DATA	F	G	H	I
A = 3°00'00"	A = 2°30'13"	A = 0°29'47"	A = 2°04'33"	A = 0°55'27"	A = 0°53'40"	A = 2°06'20"	A = 0°24'45"	A = 2°35'15"
R = 1824.20'	R = 1854.20'	R = 1854.20'	R = 1794.20'	R = 1794.20'	R = 1854.20'	R = 1854.20'	R = 1794.20'	R = 1794.20'
T = 47.77'	T = 40.52'	T = 8.03'	T = 32.50'	T = 14.47'	T = 14.47'	T = 34.07'	T = 6.46'	T = 40.52'
L = 95.51'	L = 81.03'	L = 16.06'	L = 65.00'	L = 28.94'	L = 28.94'	L = 68.14'	L = 12.92'	L = 81.03'
LC = 95.50'	LC = 81.02'	LC = 16.06'	LC = 65.00'	LC = 28.94'	LC = 28.94'	LC = 68.14'	LC = 12.92'	LC = 81.02'

FOR COMPLETE ENG. DATA
SEE ORIG. DED. PLAT IN
BOOK 17, PAGE 41

7' UTILITY, IRRIGATION & DRAINAGE
EASEMENTS SHOWN IN DASHED LINES