

PART OF S.E. 1/4 OF SEC. 28, T. 7 N., R. 1 W., S.L.B. & M.

SCOTTISH HIGHLANDS SUBDIVISION

97

PLAT I

LOTS 1-6 & 19-24

IN NORTH OGDEN CITY

SCALE 1"=50'


TAXING UNIT: 10

PREFIX: 17-097

SEE PAGE 11

SEE PAGE 98

SEE PAGE 13

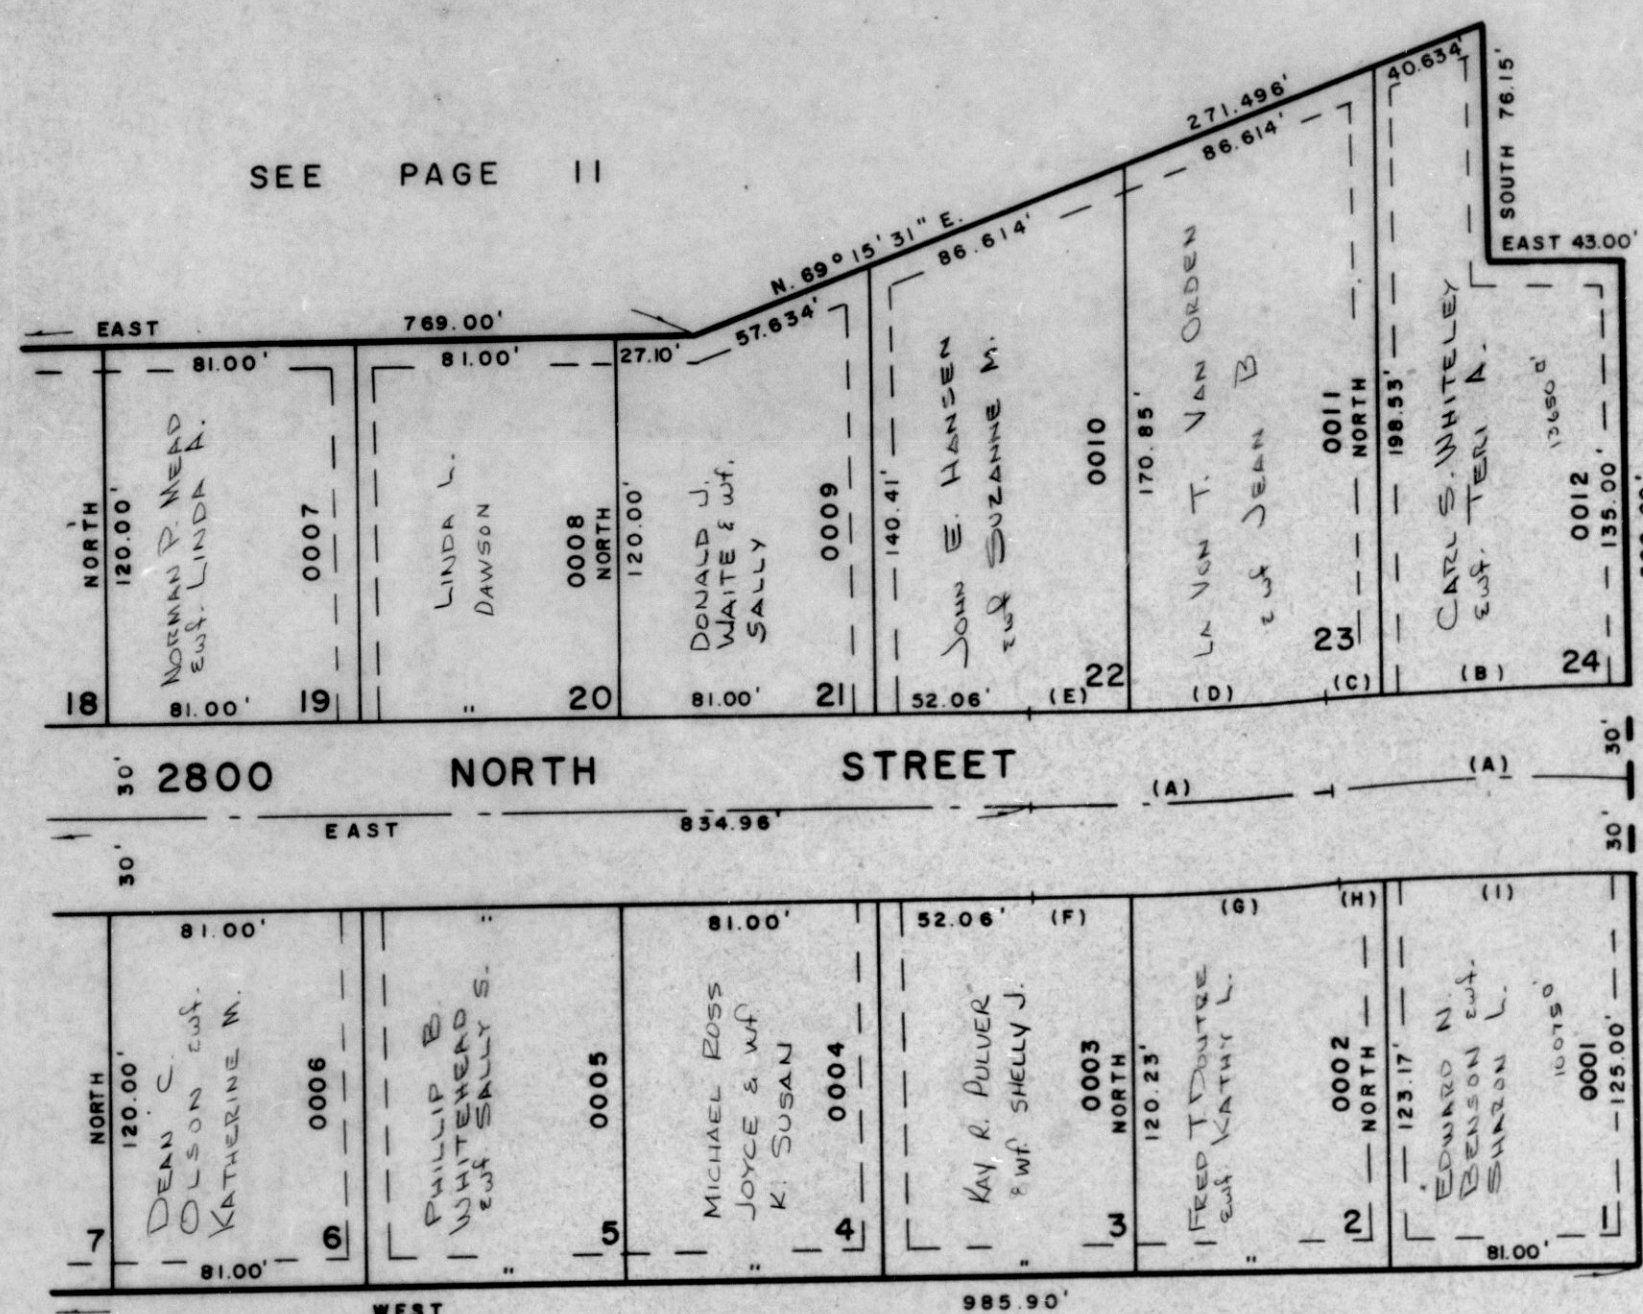

SEE PAGE 12

A	B	C	D	E	F	G	H	I
Δ=3°00'00"	Δ=2°30'13"	Δ=0°29'47"	Δ=2°04'33"	Δ=0°55'27"	Δ=0°53'40"	Δ=2°06'20"	Δ=0°24'45"	Δ=2°35'15"
R=1824.20'	R=1854.20'	R=1854.20'	R=1794.20'	R=1794.20'	R=1854.20'	R=1854.20'	R=1794.20'	R=1794.20'
T=47.77'	T=40.52'	T=8.03'	T=32.50'	T=14.47'	T=14.47'	T=34.07'	T=6.46'	T=40.52'
L=95.51'	L=81.03'	L=16.06'	L=65.00'	L=28.94'	L=28.94'	L=68.14'	L=12.92'	L=81.03'
LC=95.50'	LC=81.02'	LC=16.06'	LC=65.00'	LC=28.94'	LC=28.94'	LC=68.14'	LC=12.92'	LC=81.02'

FOR COMPLETE ENG. DATA
SEE ORIG. DED. PLAT IN
BOOK 17, PAGE 41

7' UTILITY, IRRIGATION & DRAINAGE
EASEMENTS SHOWN IN DASHED LINES