

PART OF N.W. 1/4 OF SEC. 29, T7N, R1W, SLB. & M. TAYLOR ESTATES PLAT 11

100

TAXING UNIT 10

IN NORTH OGDEN CITY

PREFIX 17-100


SCALE 1" = 50'

CURVE DATA

A	$\Delta = 90^{\circ}00'00''$ $R = 20'$ $T = 20'$ $L = 31.42'$ $LC = 28.28'$
B	$\Delta = 134^{\circ}24'55''$ $R = 20'$ $T = 47'60''$ $L = 46.92'$ $LC = 36.88'$
C	$\Delta = 77^{\circ}09'59''$ $R = 50'$ $T = 39'89''$ $L = 67.34'$ $LC = 62.37'$
D	$\Delta = 61^{\circ}57'48''$ $R = 50'$ $T = 30'02''$ $L = 54.07'$ $LC = 51.48'$
E	$\Delta = 61^{\circ}33'01''$ $R = 50'$ $T = 29'78''$ $L = 53.71'$ $LC = 51.17'$
F	$\Delta = 68^{\circ}09'02''$ $R = 50'$ $T = 33'82''$ $L = 59.47'$ $LC = 56.03'$
G	$\Delta = 13^{\circ}48'33''$ $R = 380.37'$ $T = 46'06''$ $L = 91.68'$ $LC = 91.45'$
H	$\Delta = 15^{\circ}21'14''$ $R = 350.37'$ $T = 47'23''$ $L = 93.89'$ $LC = 93.61'$
I	$\Delta = 15^{\circ}21'14''$ $R = 320.37'$ $T = 43'18''$ $L = 85.85'$ $LC = 85.60'$
J	$\Delta = 1^{\circ}32'41''$ $R = 380.37'$ $T = 5'13''$ $L = 10.26'$ $LC = 10.25'$
K	$\Delta = 1^{\circ}46'$ $R = 1416.5'$ $T = 21'84''$ $L = 43.68'$ $LC = 43.68'$
L	$\Delta = 0^{\circ}54'09''$ $R = 1386.5'$ $T = 10'92''$ $L = 21.84'$ $LC = 21.84'$

SEE PAGE 51


SEE
PAGE
51

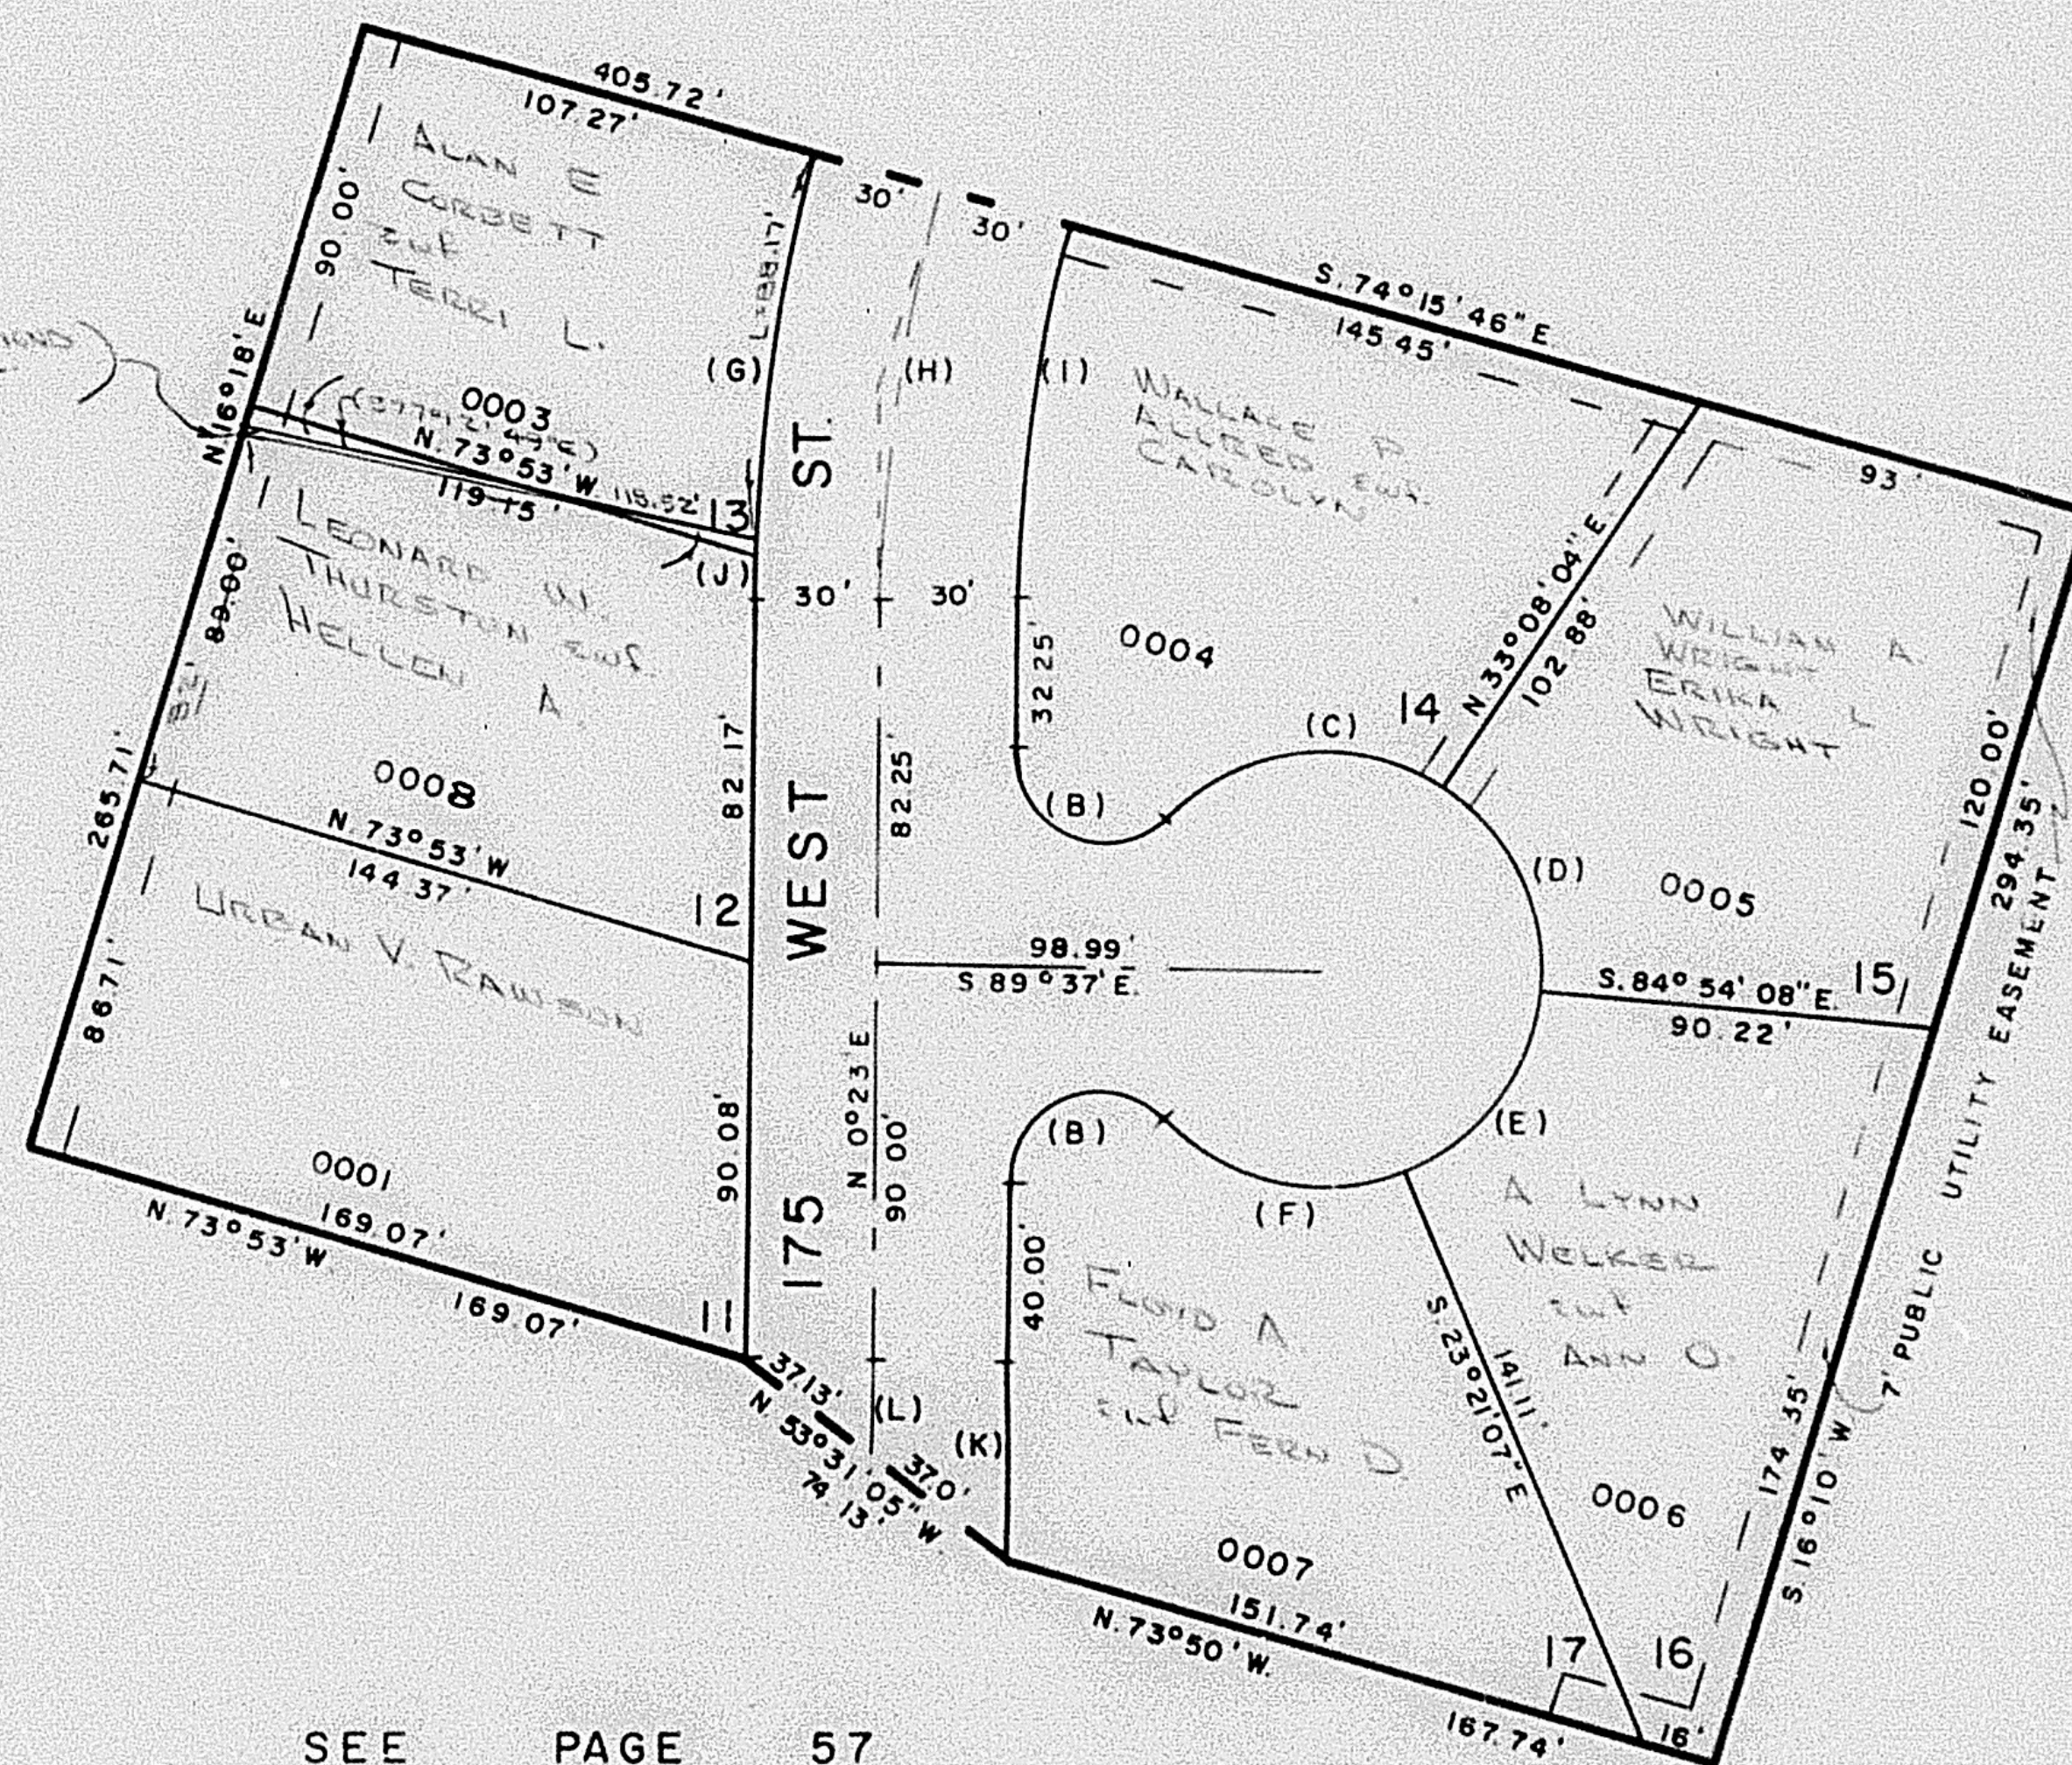

SEE PAGE 51

SEE PAGE 57

FOR COMPLETE ENG. DATA
SEE ORIG. DED. PLAT IN
BOOK 17, PAGE 55

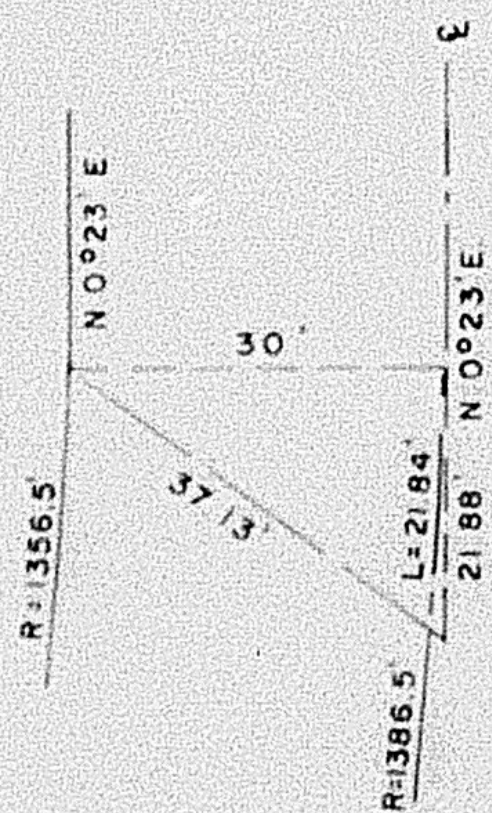

DETAIL AT (L)