

PART OF N.W. 1/4 OF SEC. 29, T.7N., R.1W., SLB & M
TAYLOR ESTATES PLAT II

100

TAXING UNIT 10

IN NORTH OGDEN CITY

PREFIX 17-100

SCALE 1" = 50'

CURVE DATA



A	$\Delta = 90^{\circ}00'00''$ $R = 20'$ $T = 20'$ $L = 31.42'$ $LC = 28.28'$
B	$\Delta = 134^{\circ}24'55''$ $R = 20'$ $T = 47.60'$ $L = 46.92'$ $LC = 36.88'$
C	$\Delta = 77^{\circ}09'59''$ $R = 50'$ $T = 39.89'$ $L = 67.34'$ $LC = 62.37'$
D	$\Delta = 61^{\circ}57'48''$ $R = 50'$ $T = 30.02'$ $L = 54.07'$ $LC = 51.48'$
E	$\Delta = 61^{\circ}33'01''$ $R = 50'$ $T = 29.78'$ $L = 53.71'$ $LC = 51.17'$
F	$\Delta = 68^{\circ}09'02''$ $R = 50'$ $T = 33.82'$ $L = 59.47'$ $LC = 56.03'$
G	$\Delta = 13^{\circ}48'33''$ $R = 380.37'$ $T = 46.06'$ $L = 91.68'$ $LC = 91.45'$
H	$\Delta = 15^{\circ}21'14''$ $R = 350.37'$ $T = 47.23'$ $L = 93.89'$ $LC = 93.61'$
I	$\Delta = 15^{\circ}21'14''$ $R = 320.37'$ $T = 43.18'$ $L = 85.85'$ $LC = 85.60'$
J	$\Delta = 1^{\circ}32'41''$ $R = 380.37'$ $T = 5.13'$ $L = 10.26'$ $LC = 10.25'$
K	$\Delta = 1^{\circ}46'$ $R = 1416.5'$ $T = 21.84'$ $L = 43.68'$ $LC = 43.68'$
L	$\Delta = 0^{\circ}54'09''$ $R = 1386.5'$ $T = 10.92'$ $L = 21.84'$ $LC = 21.84'$

SEE PAGE 51

SEE PAGE 51

SEE PAGE 51

SEE PAGE 57

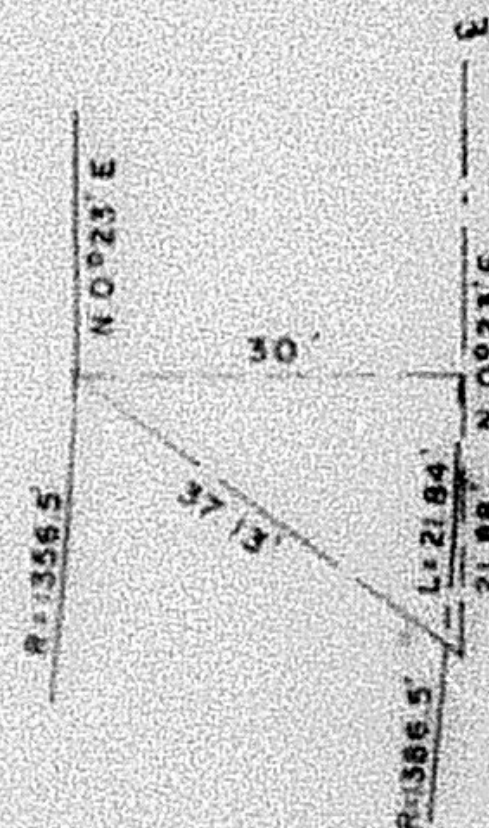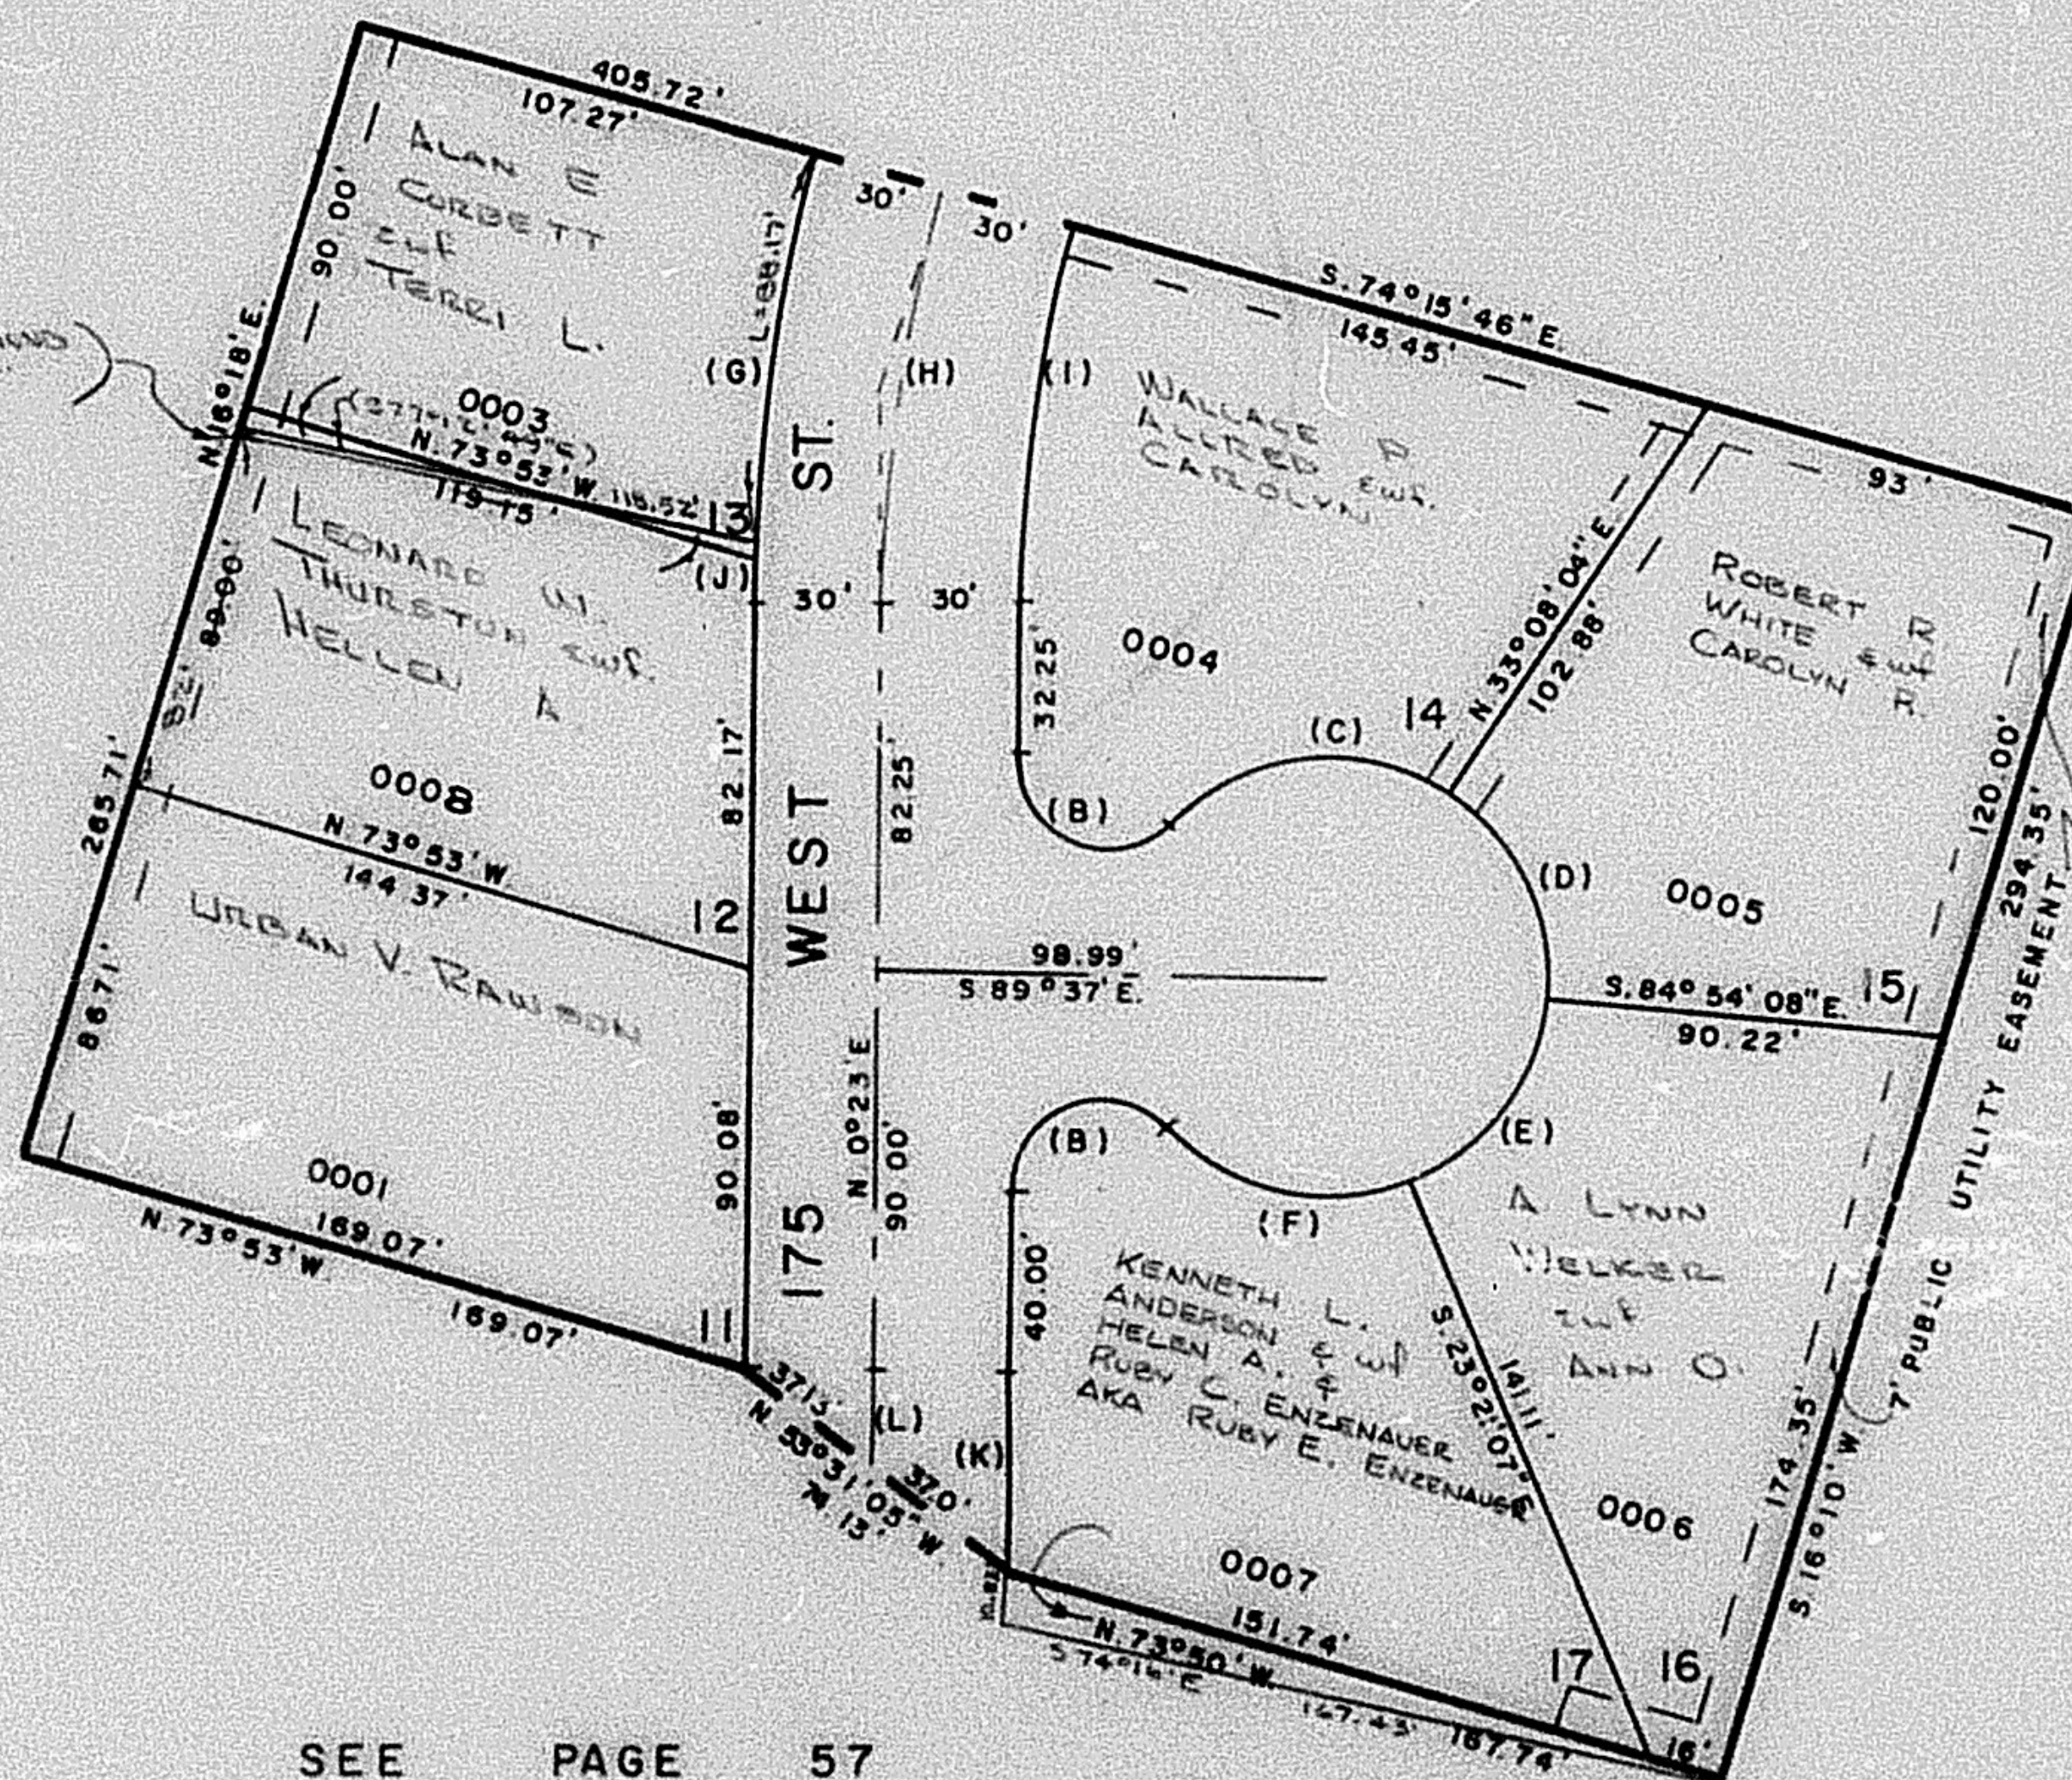

DETAIL AT (L)

FOR COMPLETE ENG DATA
 SEE ORIG. DED. PLAT IN
 BOOK 17, PAGE 55