

PART OF N.W. 1/4 OF SEC. 29, T7N, R1W, SLB & M.
TAYLOR ESTATES PLAT II
 IN NORTH OGDEN CITY

100

TAXING UNIT 10

PREFIX 17-100


SCALE 1" = 50'

CURVE DATA

A	A=90°00'00"
	R=20' T=20'
	L=31.42'
	LC=28.28'
B	A=134°24'55"
	R=20' T=47.80'
	L=48.92'
	LC=36.88'
C	A=77°09'59"
	R=50' T=39.89'
	L=67.34'
	LC=62.37'
D	A=61°57'48"
	R=50' T=30.02'
	L=54.07'
	LC=51.48'
E	A=61°33'01"
	R=50' T=29.78'
	L=53.71'
	LC=51.17'
F	A=68°09'02"
	R=50' T=33.82'
	L=59.47'
	LC=56.03'
G	A=13°48'33"
	R=380.37' T=46.06'
	L=91.68'
	LC=91.45'
H	A=15°21'14"
	R=350.37' T=47.23'
	L=93.89'
	LC=93.61'
I	A=15°21'14"
	R=320.37' T=43.18'
	L=85.85'
	LC=85.60'
J	A=1°32'41"
	R=380.37' T=5.13'
	L=10.26'
	LC=10.25'
K	A=1°46'
	R=1418.5' T=21.84'
	L=43.68'
	LC=43.68'
L	A=0°54'09"
	R=1386.5' T=10.92'
	L=21.84'
	LC=21.84'

SEE PAGE 51

SEE
PAGE
51

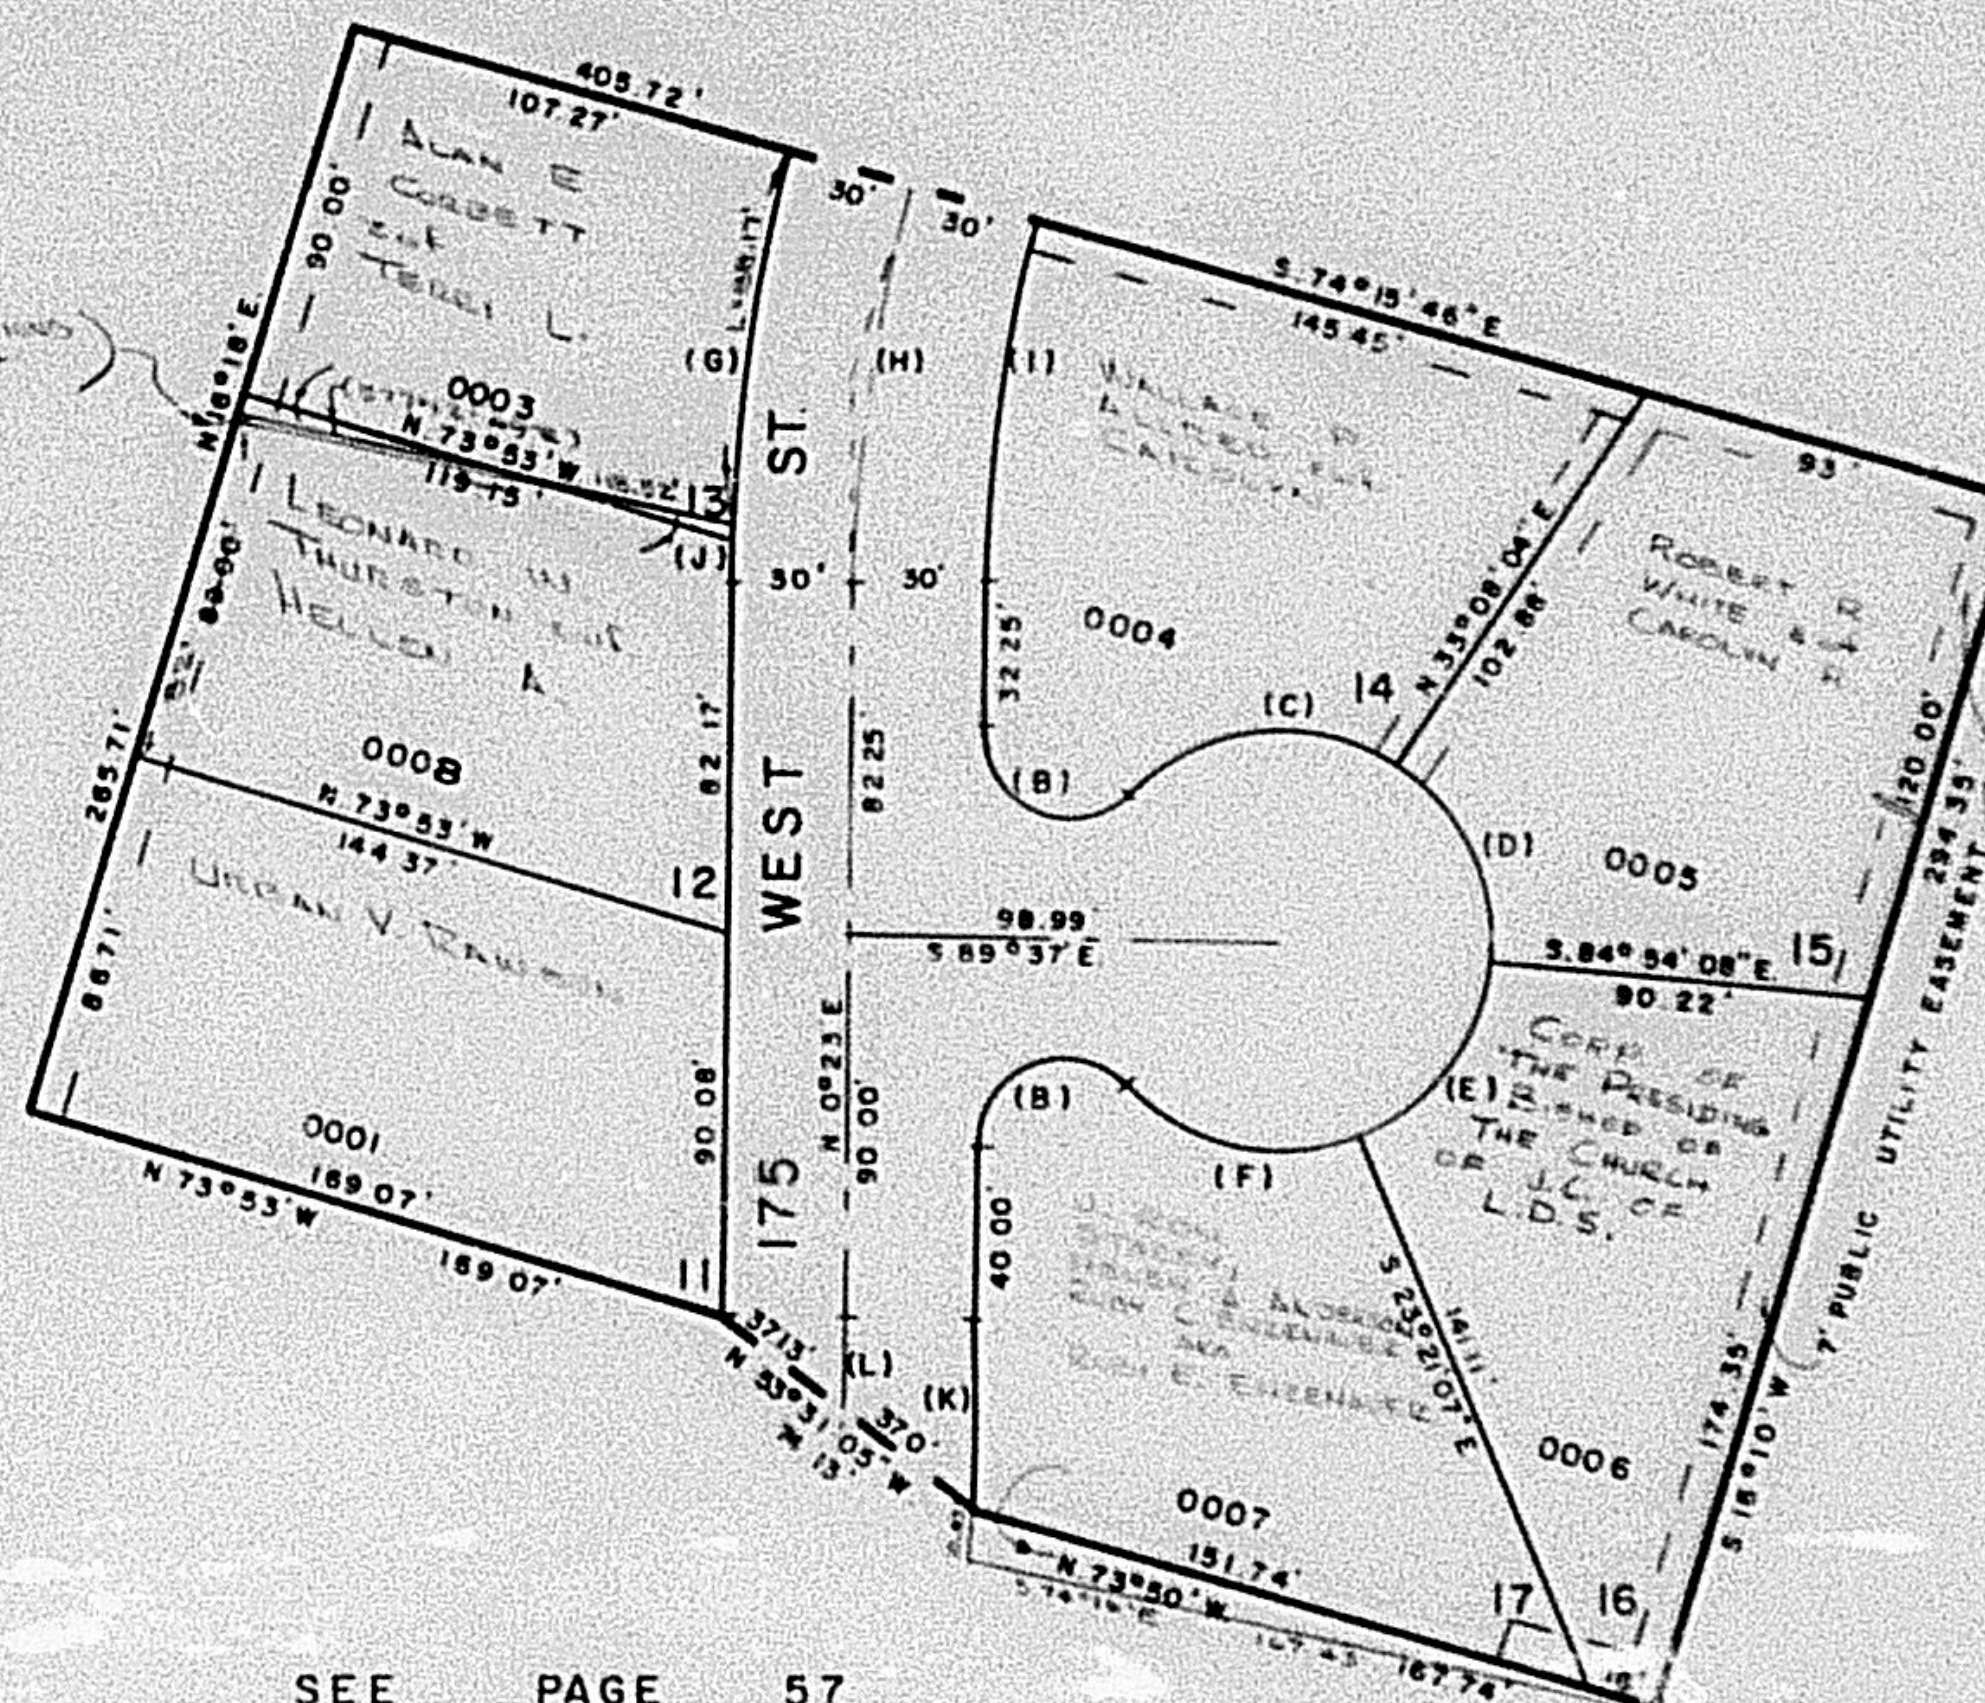

SEE PAGE 51

SEE PAGE 57

FOR COMPLETE ENG DATA
 SEE ORIG DEED PLAT IN
 BOOK 17, PAGE 55

DETAIL AT (L)