

PART OF N.W. 1/4 OF SEC. 29, T.7N., R.1W., S.1B. & M.
TAYLOR ESTATES PLAT II

100

TAXING UNIT 10

IN NORTH OGDEN CITY


PREFIX 17-100

SCALE 1" = 50'

CURVE DATA


A	A=20°00'00"
	R=20' T=20'
	L=31.42'
	LC=28.29'
B	A=124°24'25"
	R=20' T=47.80'
	L=48.92'
	LC=34.88'
C	A=77°00'30"
	R=20' T=39.83'
	L=37.34'
	LC=32.37'
D	A=61°57'48"
	R=30' T=38.02'
	L=34.07'
	LC=31.48'
E	A=81°53'01"
	R=50' T=29.78'
	L=53.71'
	LC=51.17'
F	A=68°08'02"
	R=50' T=53.92'
	L=59.47'
	LC=56.03'
G	A=137°42'33"
	R=380.37' T=48.08'
	L=81.88'
	LC=81.45'
H	A=126°21'14"
	R=380.37' T=47.23'
	L=83.80'
	LC=83.01'
I	A=137°21'14"
	R=380.37' T=43.18'
	L=85.85'
	LC=85.80'
J	A=1°32'41"
	R=380.37' T=5.13'
	L=10.26'
	LC=10.25'
K	A=1°46"
	R=1018.5' T=21.86'
	L=43.85'
	LC=43.88'
L	A=0°54'09"
	R=1398.5' T=10.92'
	L=21.84'
	LC=21.84'

SEE PAGE 51

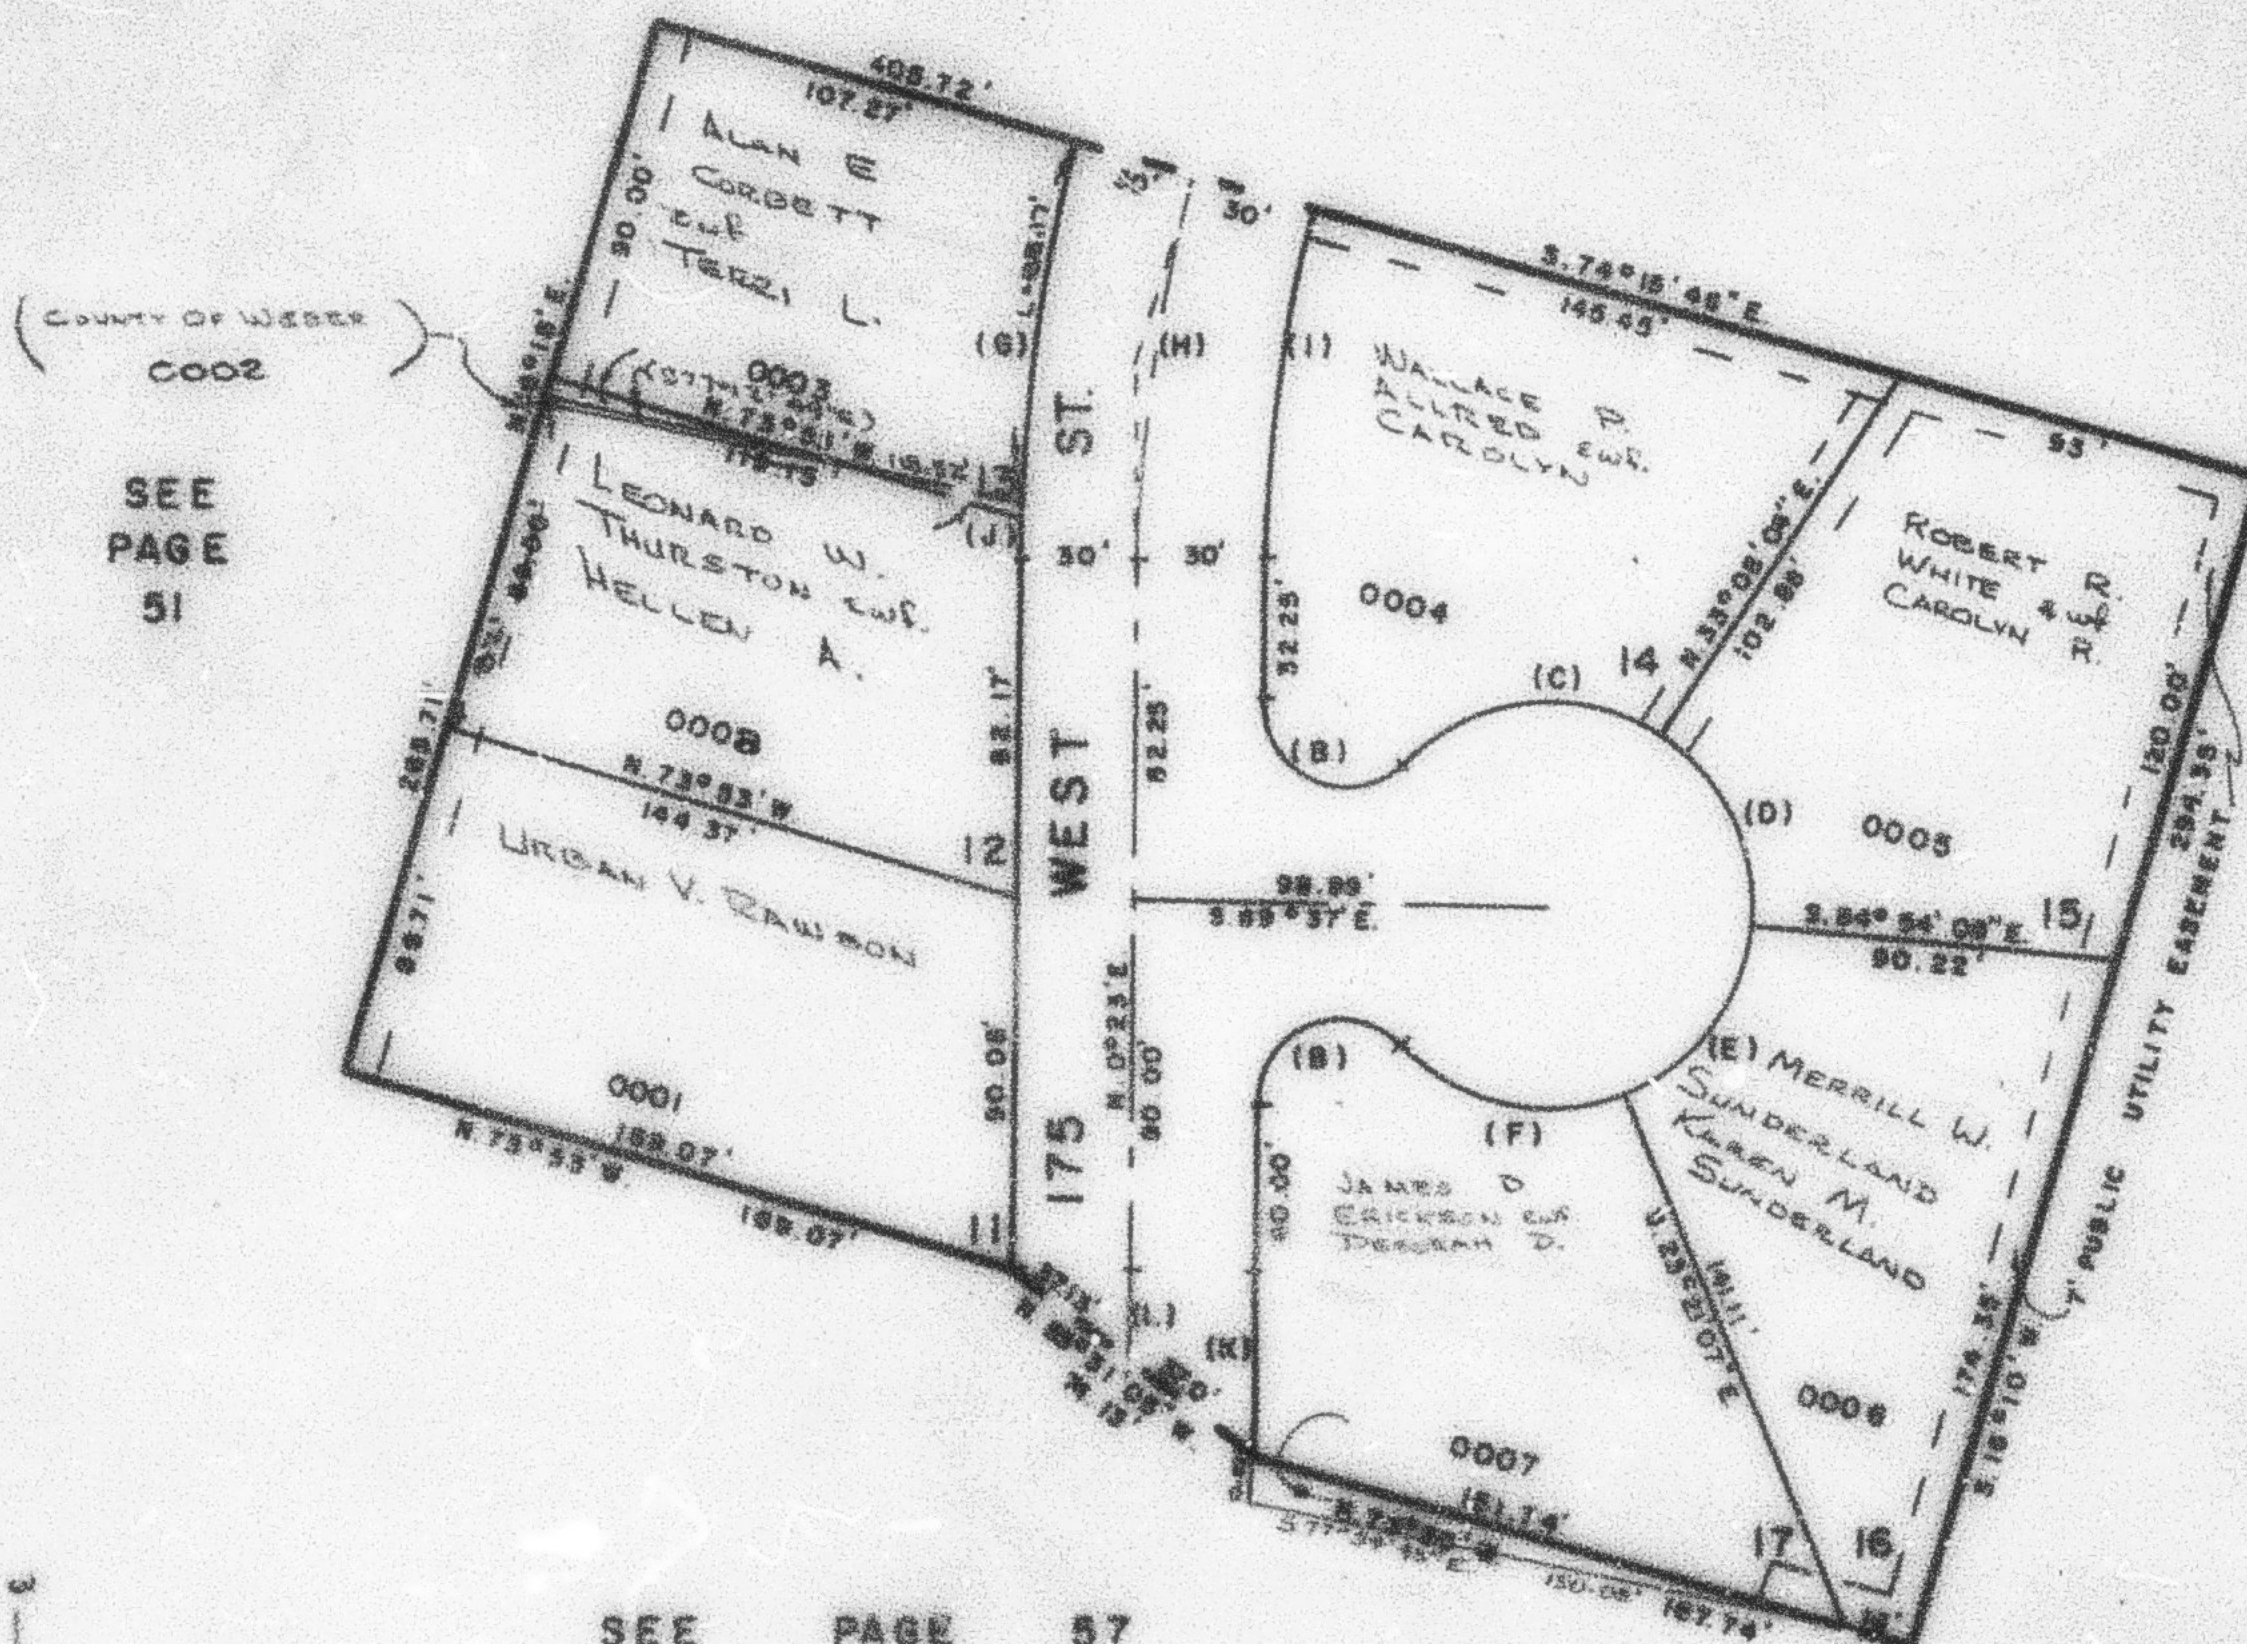

SEE PAGE 51

SEE PAGE 57

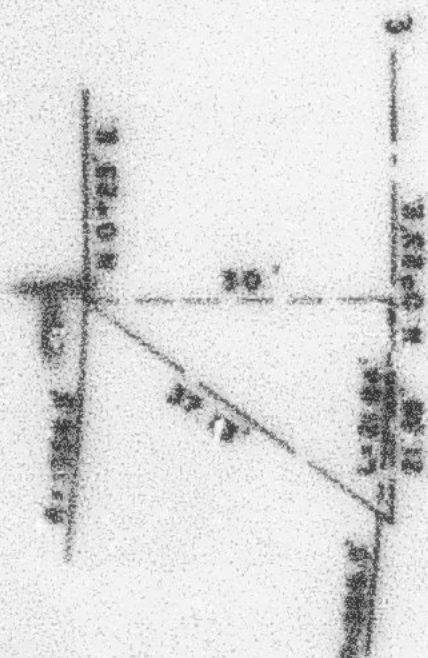

DETAIL AT (L)

FOR COMPLETE ENG. DATA
 SEE ORIG. ENG. PLAT IN
 BOOK 17, PAGE 68