

PART OF N.W. 1/4 OF SEC. 29, T.7N., R.1W., S.L.B. & M.
TAYLOR ESTATES PLAT II

100

TAXING UNIT 10

IN NORTH OGDEN CITY

PREFIX: 17-100

SCALE 1" = 50'

CURVE DATA


A	$\Delta = 90^{\circ}00'00''$ R = 20' T = 20' L = 31.42' LC = 28.28'
B	$\Delta = 134^{\circ}24'55''$ R = 20' T = 47.60' L = 46.92' LC = 36.38'
C	$\Delta = 77^{\circ}09'59''$ R = 50' T = 39.89' L = 67.34' LC = 62.37'
D	$\Delta = 61^{\circ}57'48''$ R = 50' T = 30.02' L = 54.07' LC = 51.48'
E	$\Delta = 61^{\circ}33'01''$ R = 50' T = 29.78' L = 53.71' LC = 51.17'
F	$\Delta = 68^{\circ}09'02''$ R = 50' T = 33.82' L = 59.47' LC = 56.03'
G	$\Delta = 13^{\circ}48'33''$ R = 380.37' T = 46.06' L = 91.68' LC = 91.45'
H	$\Delta = 15^{\circ}21'14''$ R = 350.37' T = 47.23' L = 93.89' LC = 93.61'
I	$\Delta = 15^{\circ}21'14''$ R = 320.37' T = 43.18' L = 85.85' LC = 85.60'
J	$\Delta = 1^{\circ}32'41''$ R = 380.37' T = 5.13' L = 10.26' LC = 10.25'
K	$\Delta = 1^{\circ}46''$ R = 1416.5' T = 21.94' L = 43.68' LC = 43.68'
L	$\Delta = 0^{\circ}54'09''$ R = 1386.5' T = 10.92' L = 21.84' LC = 21.84'

SEE PAGE 51


SEE PAGE 51

SEE PAGE 51

SEE PAGE 57

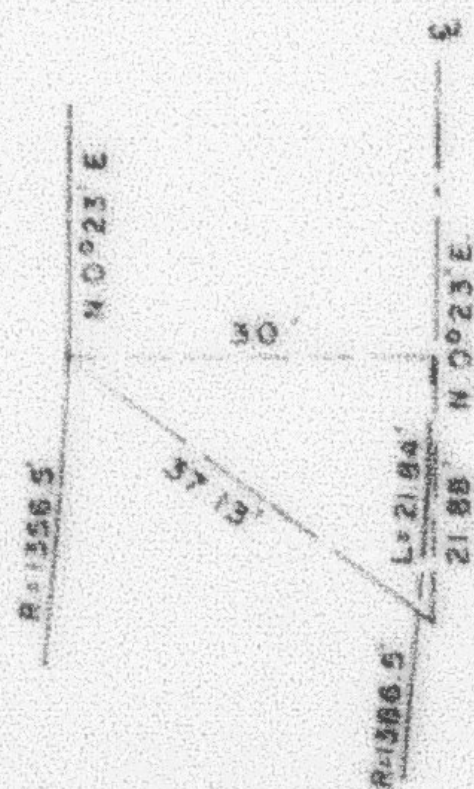

DETAIL AT (L)

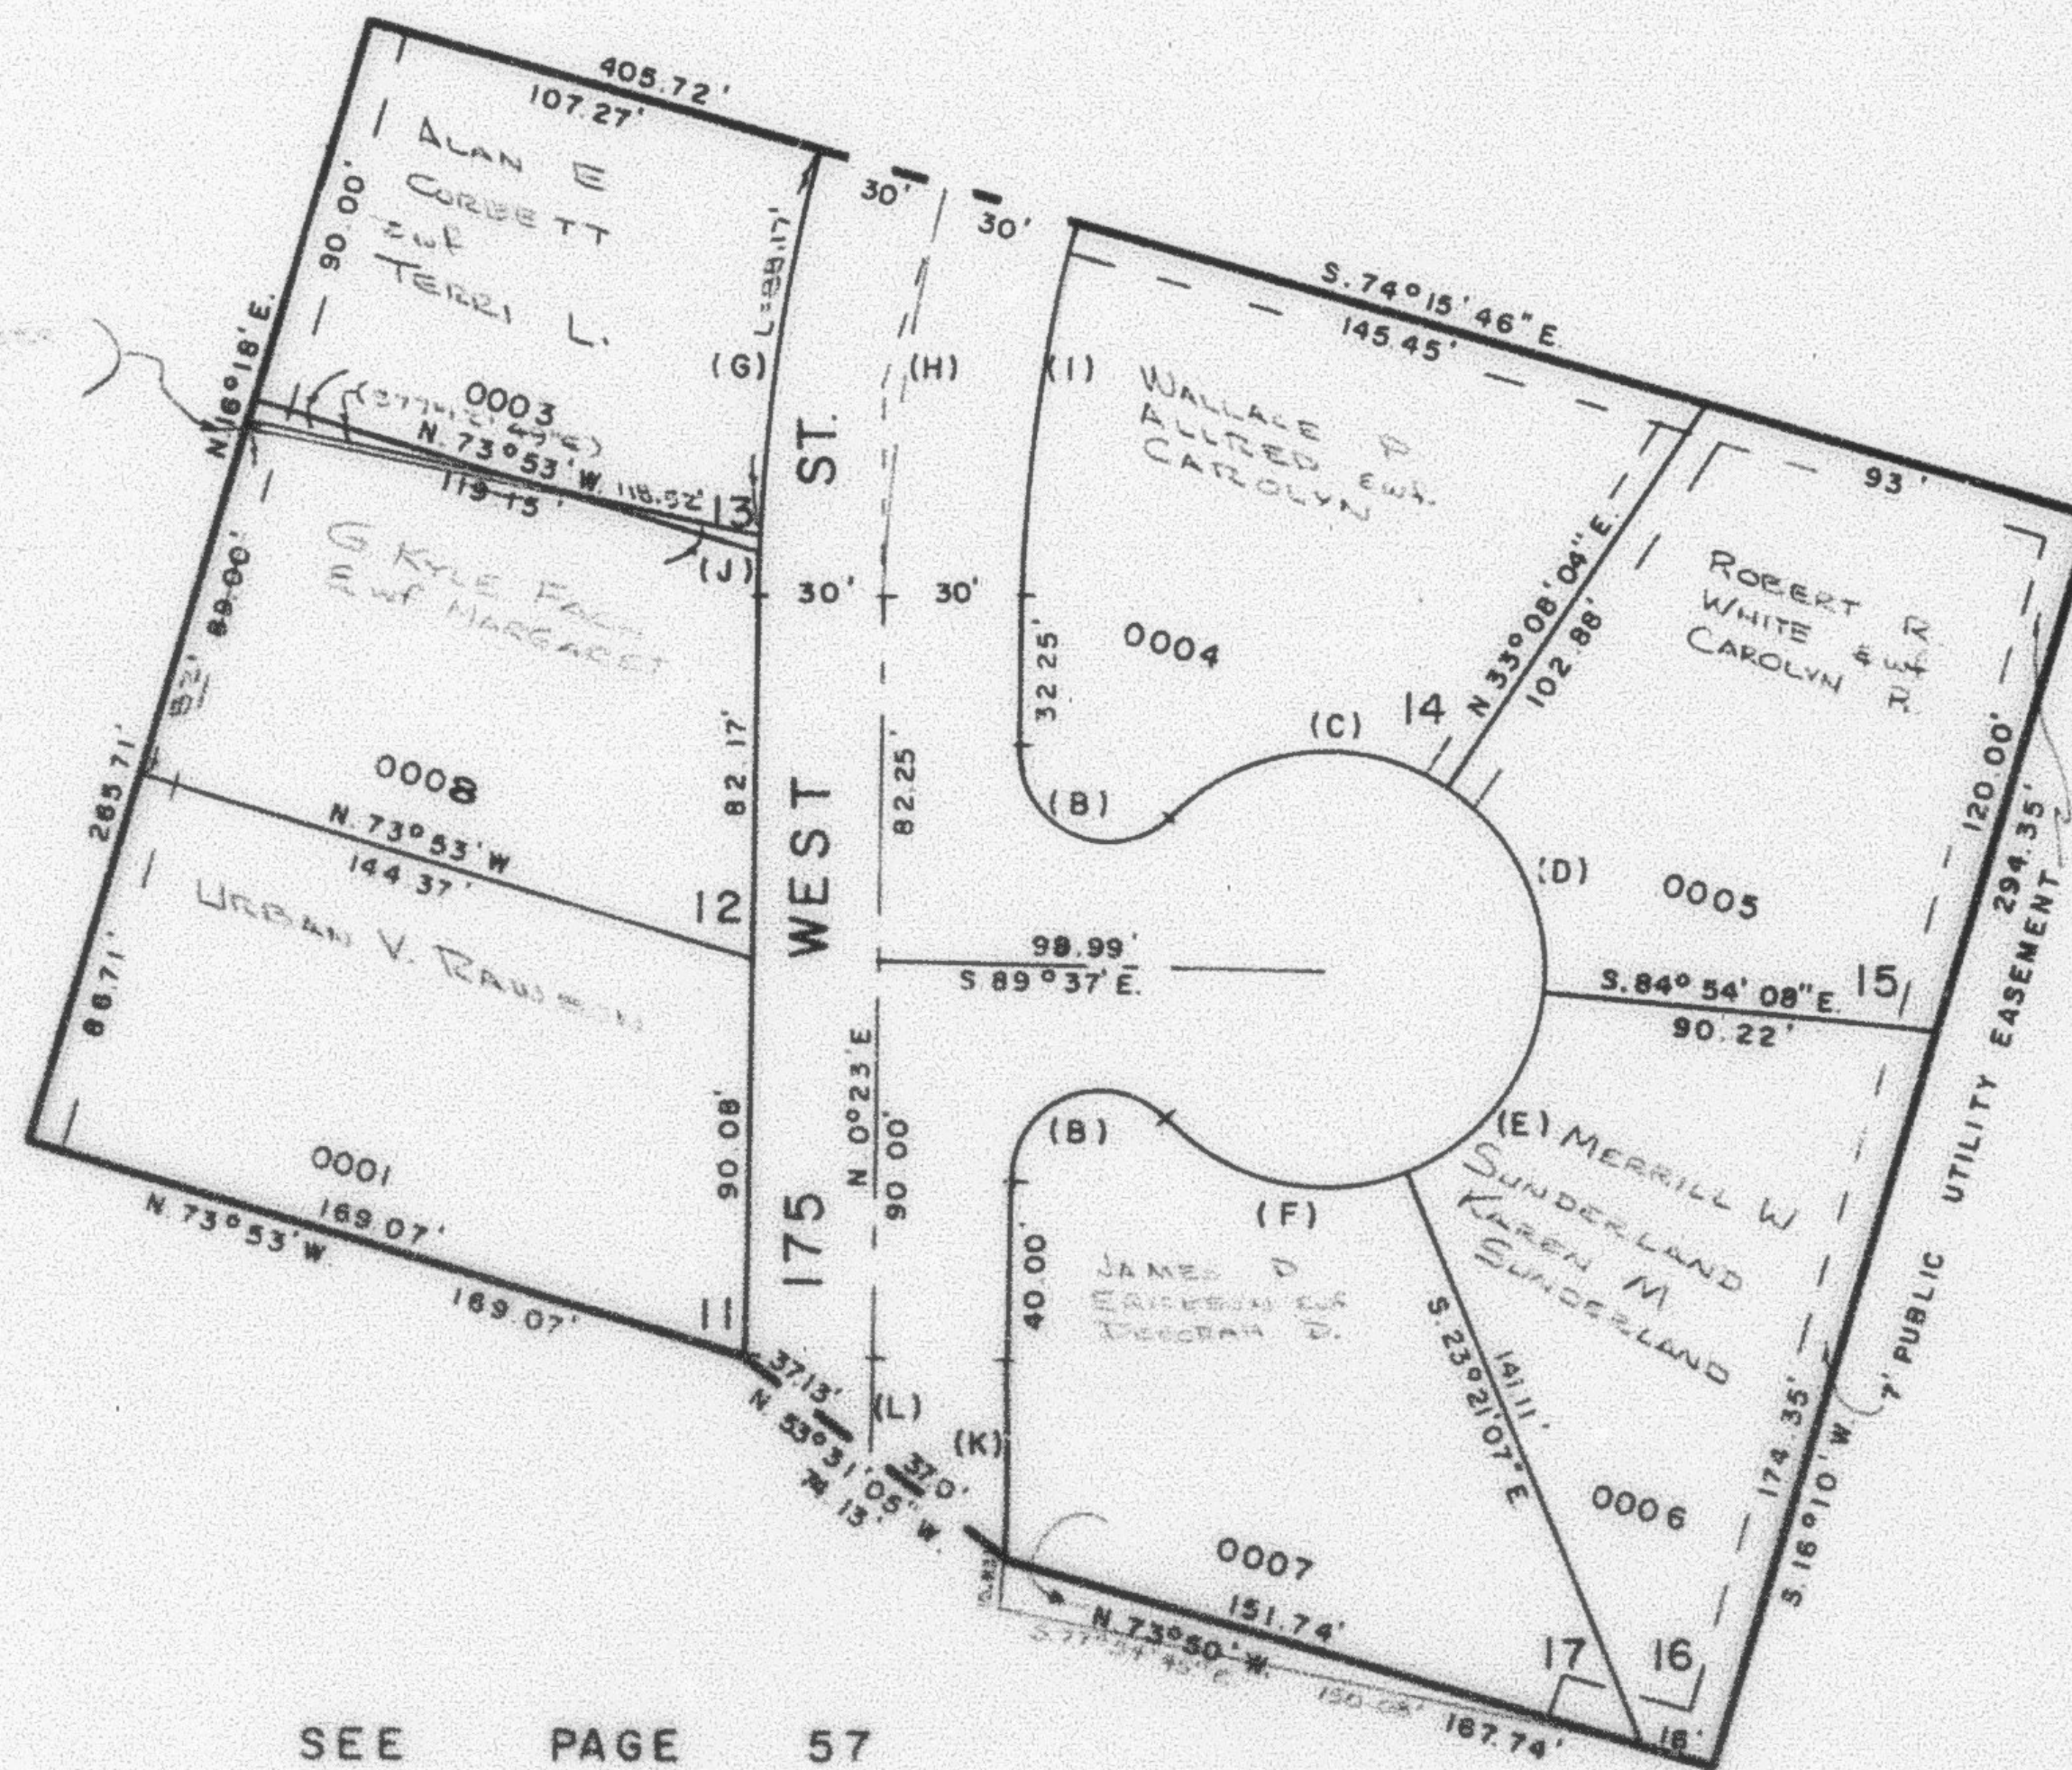

FOR COMPLETE ENG DATA
 SEE ORIG. DED. PLAT IN
 BOOK 17, PAGE 55