

PART OF N.W. 1/4 OF SEC. 29, T.7N., R.1W., S.L.B. & M.
TAYLOR ESTATES PLAT II

100

TAXING UNIT 10

IN NORTH OGDEN CITY

PREFIX 17-100

SCALE 1" = 50'


CURVE DATA

A	$\Delta = 90^{\circ}00'00''$ R = 20' T = 20' L = 31.42' LC = 28.28'
B	$\Delta = 134^{\circ}24'55''$ R = 20' T = 47.60' L = 48.92' LC = 36.88'
C	$\Delta = 77^{\circ}09'59''$ R = 50' T = 35.89' L = 67.34' LC = 62.37'
D	$\Delta = 61^{\circ}57'48''$ R = 50' T = 30.02' L = 54.07' LC = 51.48'
E	$\Delta = 61^{\circ}33'01''$ R = 50' T = 29.78' L = 53.71' LC = 51.17'
F	$\Delta = 68^{\circ}09'02''$ R = 50' T = 33.82' L = 59.47' LC = 56.03'
G	$\Delta = 13^{\circ}48'33''$ R = 380.37' T = 46.06' L = 91.68' LC = 91.45'
H	$\Delta = 15^{\circ}21'14''$ R = 380.37' T = 47.23' L = 93.89' LC = 93.61'
I	$\Delta = 15^{\circ}21'14''$ R = 320.37' T = 43.18' L = 85.85' LC = 85.60'
J	$\Delta = 1^{\circ}32'41''$ R = 380.37' T = 5.13' L = 10.26' LC = 10.25'
K	$\Delta = 1^{\circ}46'$ R = 416.5' T = 21.84' L = 43.68' LC = 43.68'
L	$\Delta = 0^{\circ}54'09''$ R = 1386.5' T = 10.92' L = 21.84' LC = 21.84'

SEE PAGE 51


(COUNTY OF WEBER)
0002

SEE
PAGE
51

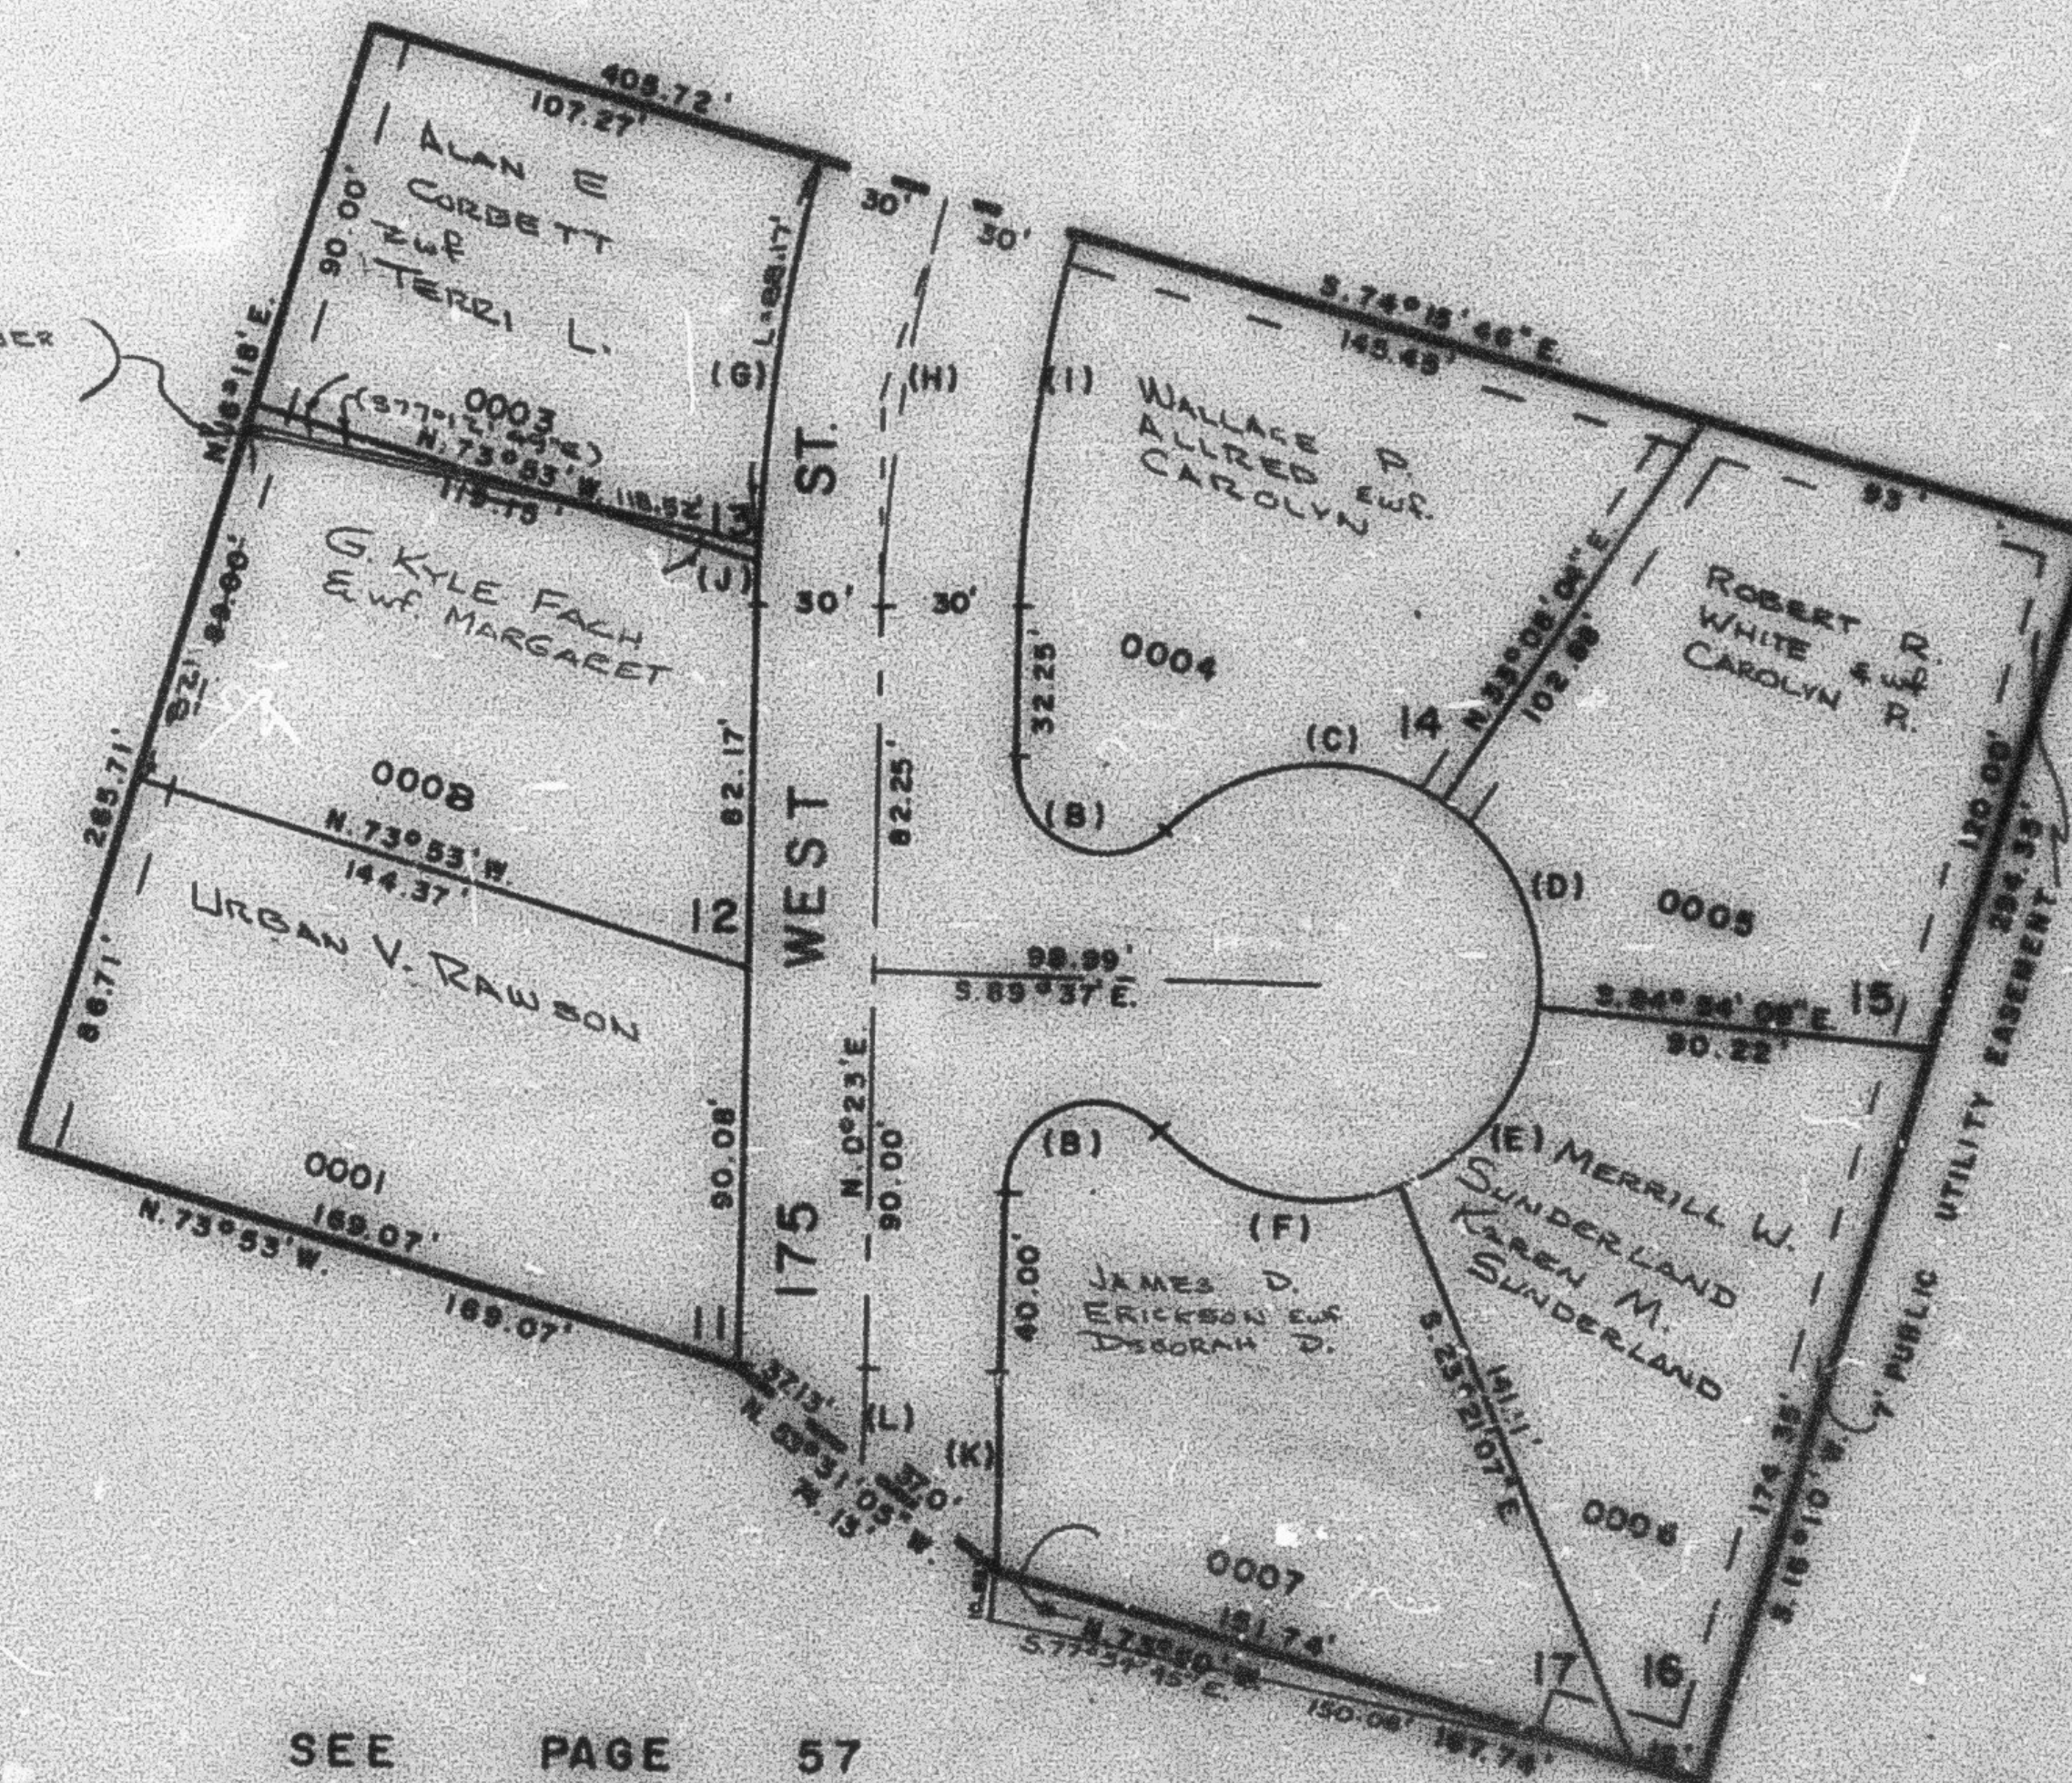

SEE PAGE 51

SEE PAGE 57

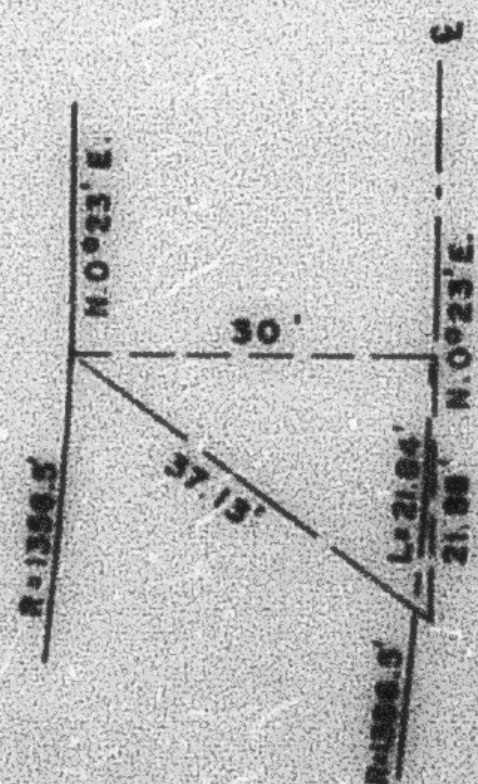

DETAIL AT (L)

FOR COMPLETE ENG. DATA
 SEE ORIG. DEED PLAT IN
 BOOK 17, PAGE 55