

PART OF N.W. 1/4 OF SEC. 29, T.7N., R.1W., S.L.B. & M.
TAYLOR ESTATES PLAT II

100

TAXING UNIT: 10

IN NORTH OGDEN CITY


PREFIX: 17-100

SCALE 1" = 50'

CURVE DATA


A	A = 90°00'00"
	R = 20' T = 20'
	L = 31.42'
	LC = 28.28'
B	A = 134°24'55"
	R = 20' T = 47.60'
	L = 46.92'
	LC = 36.88'
C	A = 77°09'59"
	R = 50' T = 39.89'
	L = 67.34'
	LC = 62.37'
D	A = 61°57'48"
	R = 50' T = 30.02'
	L = 54.07'
	LC = 51.48'
E	A = 61°33'01"
	R = 50' T = 29.78'
	L = 53.71'
	LC = 51.17'
F	A = 68°09'02"
	R = 50' T = 33.82'
	L = 59.47'
	LC = 56.03'
G	A = 13°48'33"
	R = 380.37' T = 46.06'
	L = 91.68'
	LC = 91.45'
H	A = 15°21'14"
	R = 350.37' T = 47.23'
	L = 93.89'
	LC = 93.61'
I	A = 15°21'14"
	R = 320.37' T = 43.18'
	L = 85.85'
	LC = 85.60'
J	A = 1°32'41"
	R = 380.37' T = 5.13'
	L = 10.26'
	LC = 10.25'
K	A = 1°48'
	R = 1416.5' T = 21.84'
	L = 43.68'
	LC = 43.68'
L	A = 0°54'03"
	R = 1386.5' T = 10.92'
	L = 21.84'
	LC = 21.84'

SEE PAGE 51

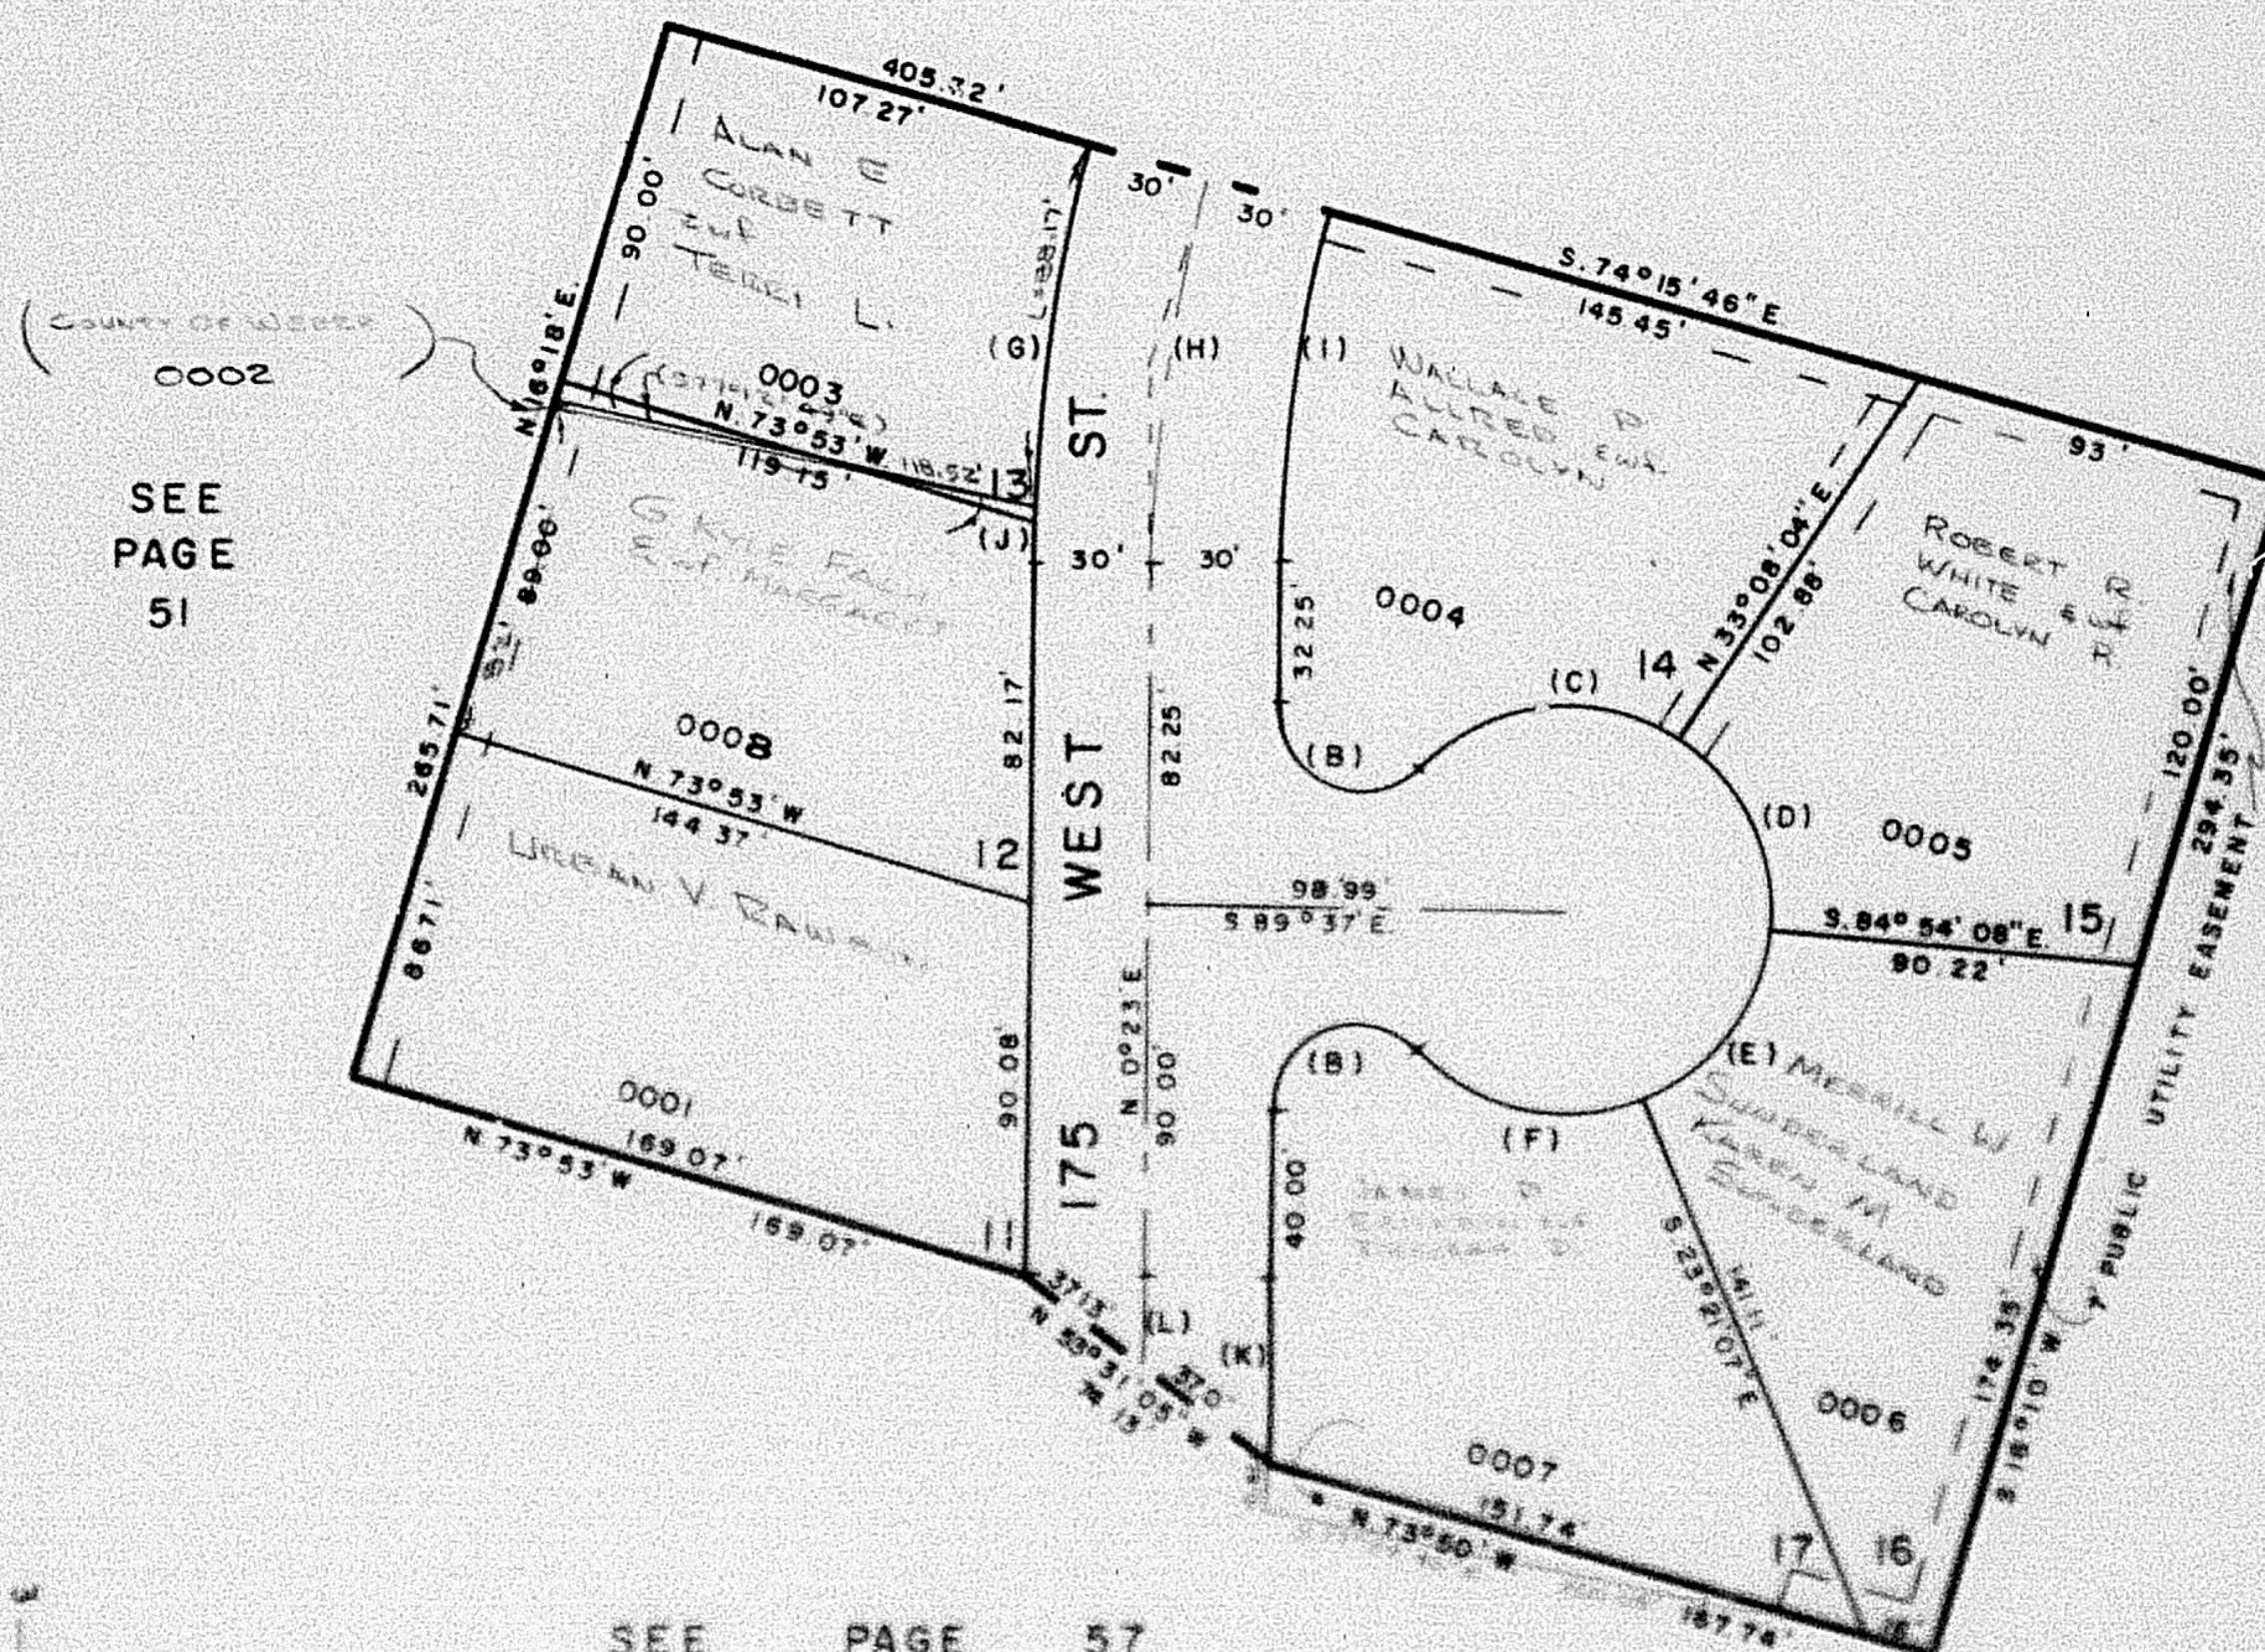

SEE PAGE 51

SEE PAGE 57

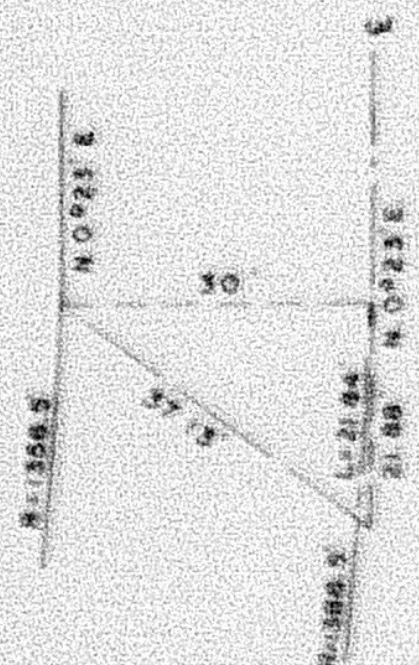

DETAIL AT (L)

FOR COMPLETE ENG DATA
 SEE DRG. DED. PLAT IN
 BOOK 17, PAGE 55