

PART OF N.W. 1/4 OF SEC. 29, T.7N., R.1W., S.1B. & M.
TAYLOR ESTATES PLAT II

100

TAXING UNIT 10

IN NORTH OGDEN CITY

PREFIX 17-100

SCALE 1" = 50'


CURVE DATA

A	$\Delta = 94^{\circ}00'00''$ $R = 50'$ $T = 20'$ $L = 31.42'$ $LC = 28.28'$
B	$\Delta = 134^{\circ}24'55''$ $R = 20'$ $T = 47.60'$ $L = 48.92'$ $LC = 39.88'$
C	$\Delta = 77^{\circ}09'59''$ $R = 50'$ $T = 39.89'$ $L = 67.34'$ $LC = 62.37'$
D	$\Delta = 61^{\circ}57'48''$ $R = 50'$ $T = 50.02'$ $L = 54.07'$ $LC = 51.48'$
E	$\Delta = 61^{\circ}33'01''$ $R = 50'$ $T = 29.78'$ $L = 53.71'$ $LC = 51.17'$
F	$\Delta = 68^{\circ}09'02''$ $R = 50'$ $T = 33.82'$ $L = 59.47'$ $LC = 58.03'$
G	$\Delta = 13^{\circ}48'53''$ $R = 380.37'$ $T = 46.06'$ $L = 91.68'$ $LC = 91.45'$
H	$\Delta = 15^{\circ}21'14''$ $R = 350.37'$ $T = 47.23'$ $L = 93.89'$ $LC = 93.61'$
I	$\Delta = 15^{\circ}21'14''$ $R = 320.37'$ $T = 43.18'$ $L = 85.85'$ $LC = 85.80'$
J	$\Delta = 1^{\circ}32'41''$ $R = 380.37'$ $T = 5.13'$ $L = 10.26'$ $LC = 10.25'$
K	$\Delta = 1^{\circ}46'$ $R = 1418.5'$ $T = 21.84'$ $L = 43.68'$ $LC = 43.68'$
L	$\Delta = 0^{\circ}54'09''$ $R = 1386.5'$ $T = 10.92'$ $L = 21.84'$ $LC = 21.84'$

SEE PAGE 51


COUNTY OF WEBER
 0002

SEE
 PAGE
 51

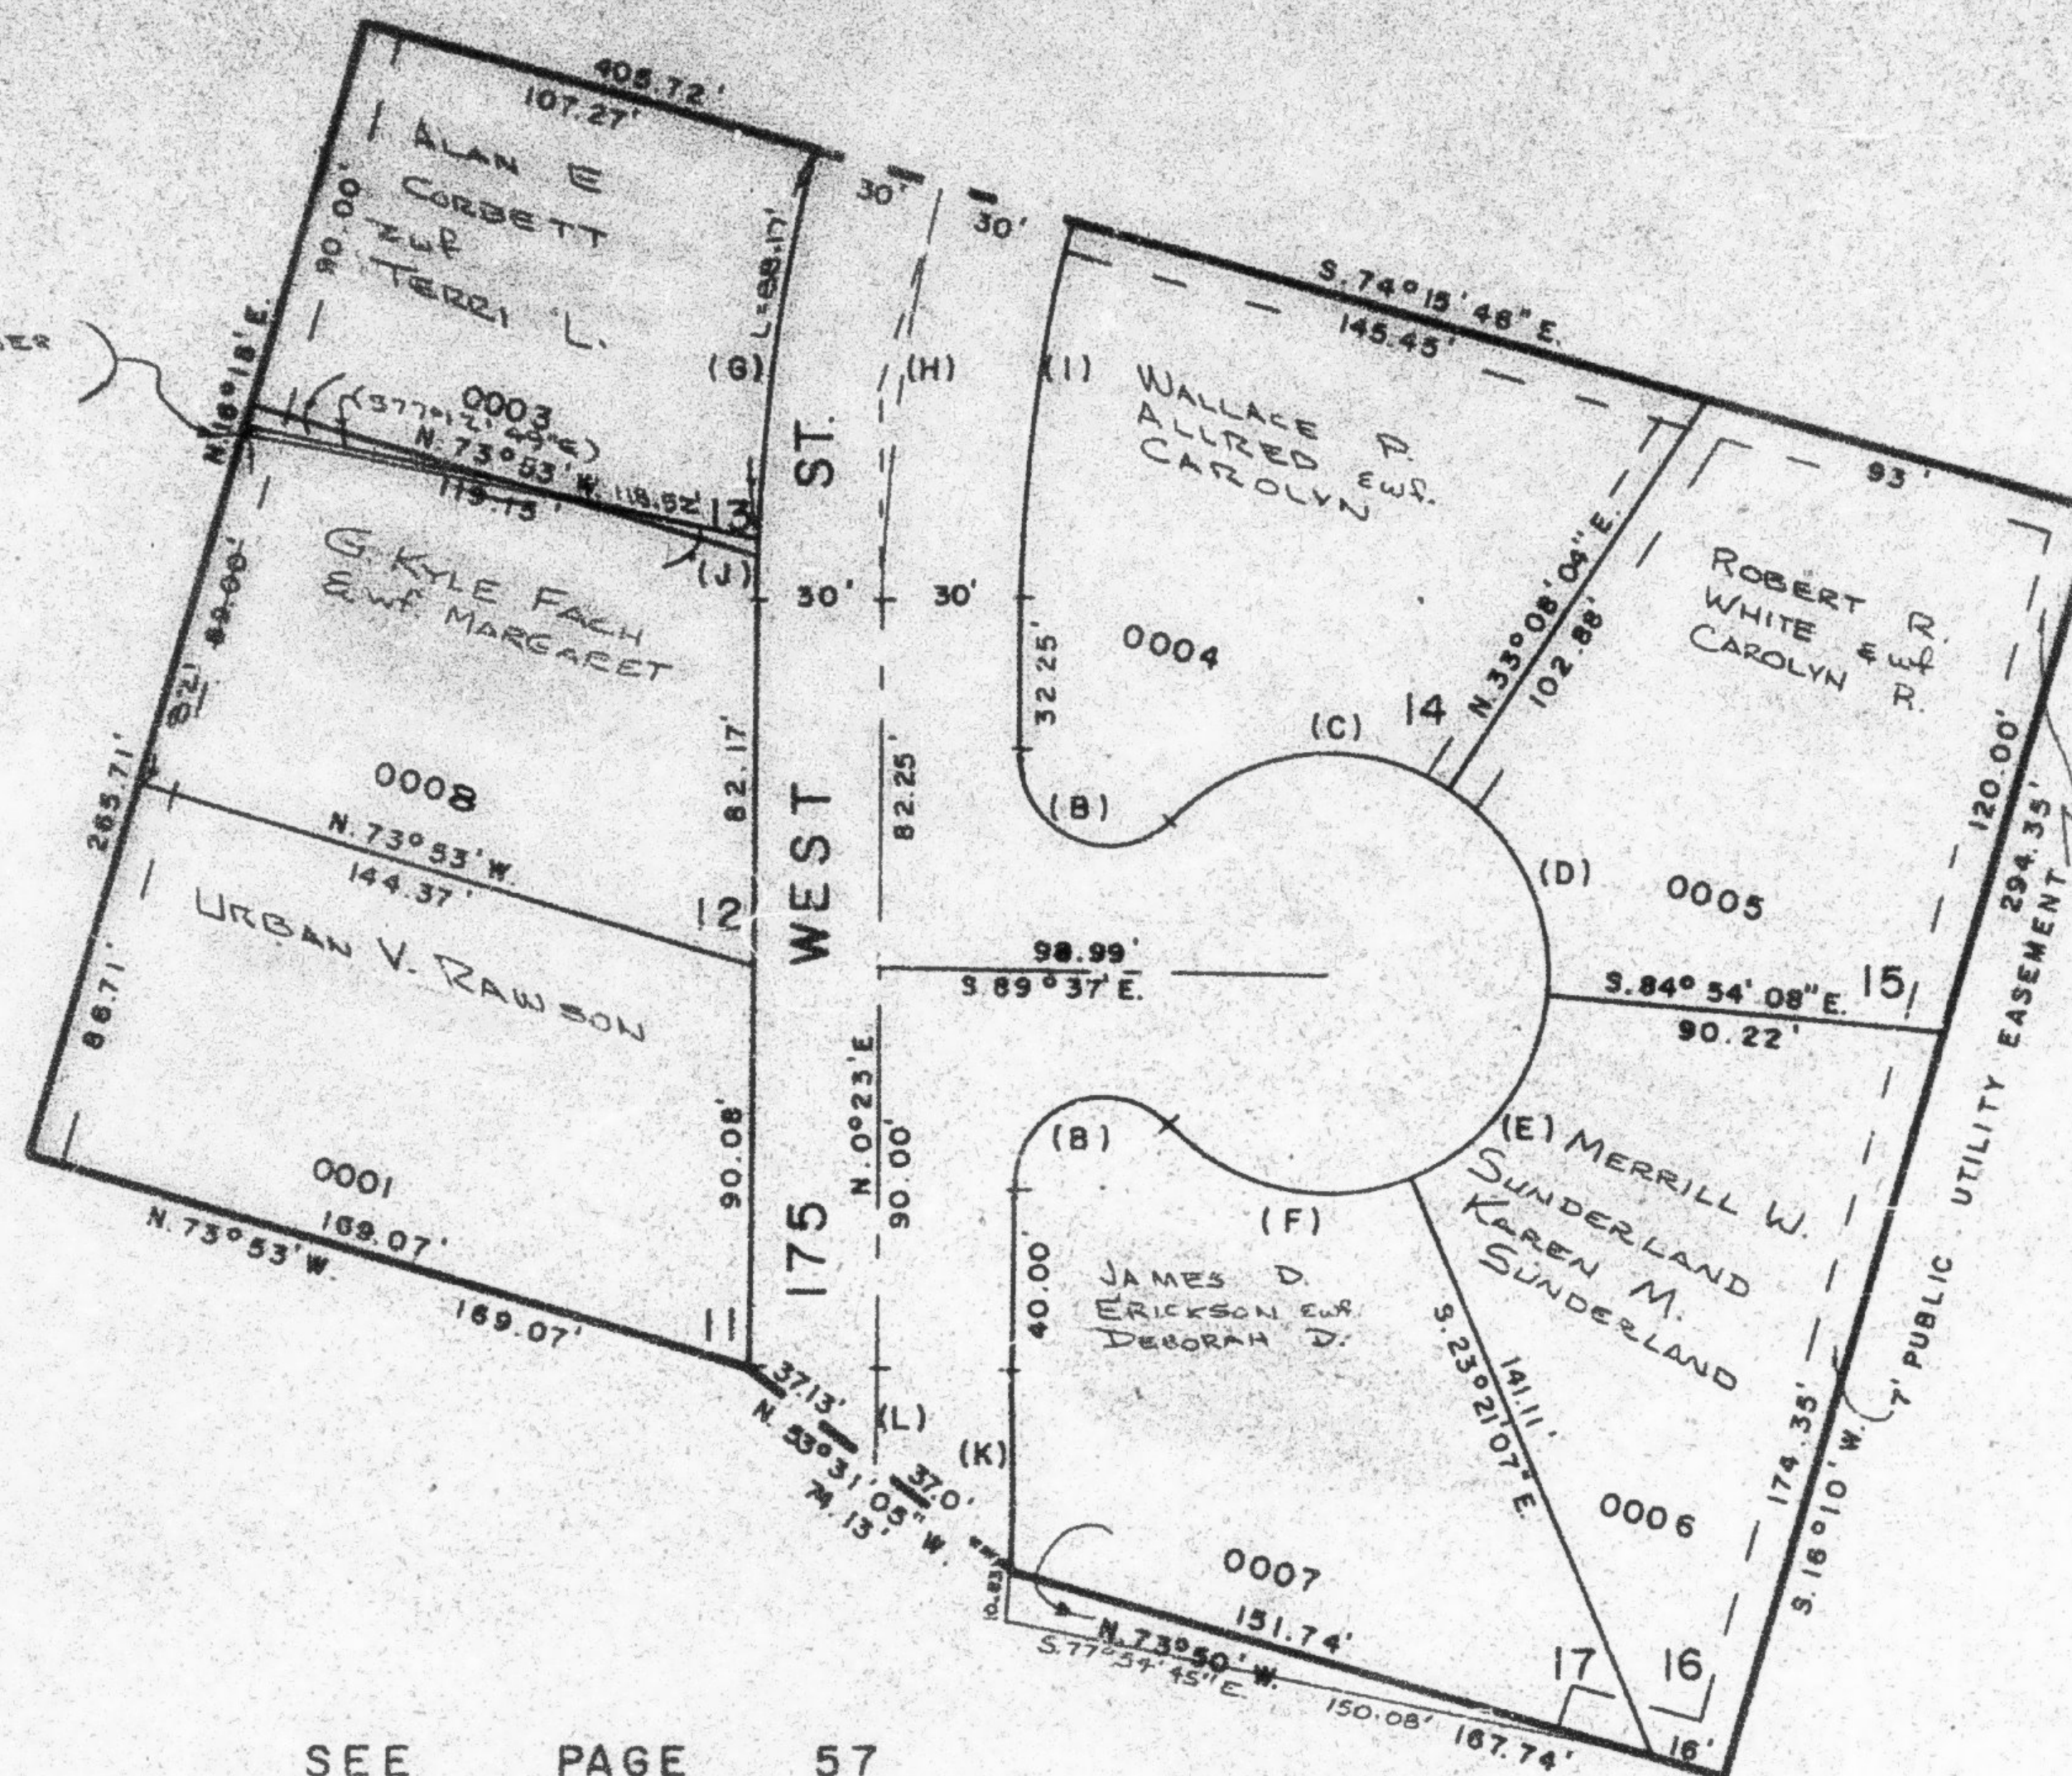

SEE PAGE 51

SEE PAGE 57

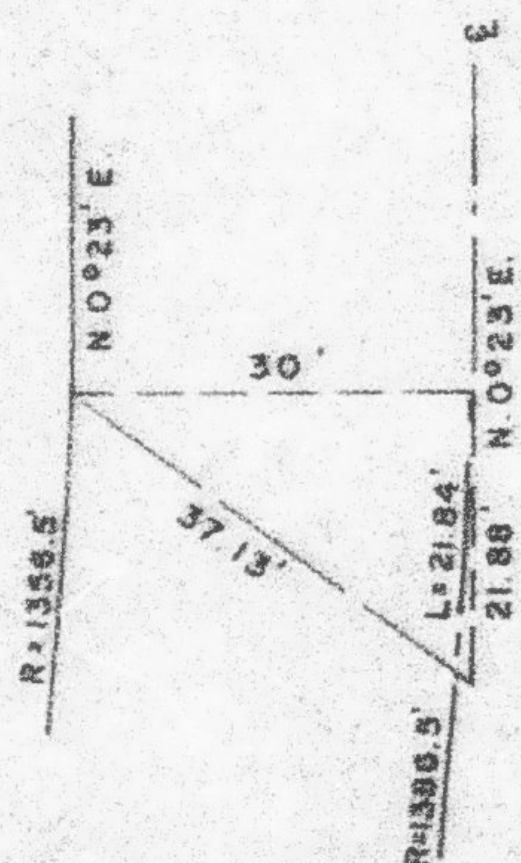

DETAIL AT (L)

FOR COMPLETE ENG. DATA
 SEE ORIG. DED. PLAT IN
 BOOK 17, PAGE 55