

# PART OF N.W. 1/4 OF SEC. 29, T.7N., R.1W., S.L.B. & M. TAYLOR ESTATES PLAT II

100

TAXING UNIT 10

IN NORTH OGDEN CITY

PREFIX 17-100

SCALE 1" = 50'


## CURVE DATA

|   |                                                                                             |
|---|---------------------------------------------------------------------------------------------|
| A | $\Delta = 90^{\circ}00'00''$<br>$R = 20'$ $T = 20'$<br>$L = 31.42'$<br>$LC = 28.28'$        |
| B | $\Delta = 134^{\circ}24'55''$<br>$R = 20'$ $T = 47.60'$<br>$L = 46.92'$<br>$LC = 36.88'$    |
| C | $\Delta = 77^{\circ}09'59''$<br>$R = 50'$ $T = 39.89'$<br>$L = 67.34'$<br>$LC = 62.37'$     |
| D | $\Delta = 61^{\circ}57'48''$<br>$R = 50'$ $T = 30.02'$<br>$L = 54.07'$<br>$LC = 51.48'$     |
| E | $\Delta = 61^{\circ}33'01''$<br>$R = 50'$ $T = 29.78'$<br>$L = 53.71'$<br>$LC = 51.17'$     |
| F | $\Delta = 68^{\circ}09'02''$<br>$R = 50'$ $T = 33.82'$<br>$L = 59.47'$<br>$LC = 56.03'$     |
| G | $\Delta = 13^{\circ}48'33''$<br>$R = 380.37'$ $T = 46.06'$<br>$L = 91.68'$<br>$LC = 91.45'$ |
| H | $\Delta = 15^{\circ}21'14''$<br>$R = 350.37'$ $T = 47.20'$<br>$L = 93.89'$<br>$LC = 93.61'$ |
| I | $\Delta = 15^{\circ}21'14''$<br>$R = 320.37'$ $T = 43.18'$<br>$L = 85.85'$<br>$LC = 85.60'$ |
| J | $\Delta = 1^{\circ}32'41''$<br>$R = 380.37'$ $T = 5.13'$<br>$L = 10.26'$<br>$LC = 10.25'$   |
| K | $\Delta = 1^{\circ}46'$<br>$R = 1416.5'$ $T = 21.84'$<br>$L = 43.68'$<br>$LC = 43.68'$      |
| L | $\Delta = 0^{\circ}54'09''$<br>$R = 1386.5'$ $T = 10.92'$<br>$L = 21.84'$<br>$LC = 21.84'$  |

SEE PAGE 51


COUNTY OF WEBER  
0002

SEE  
PAGE  
51

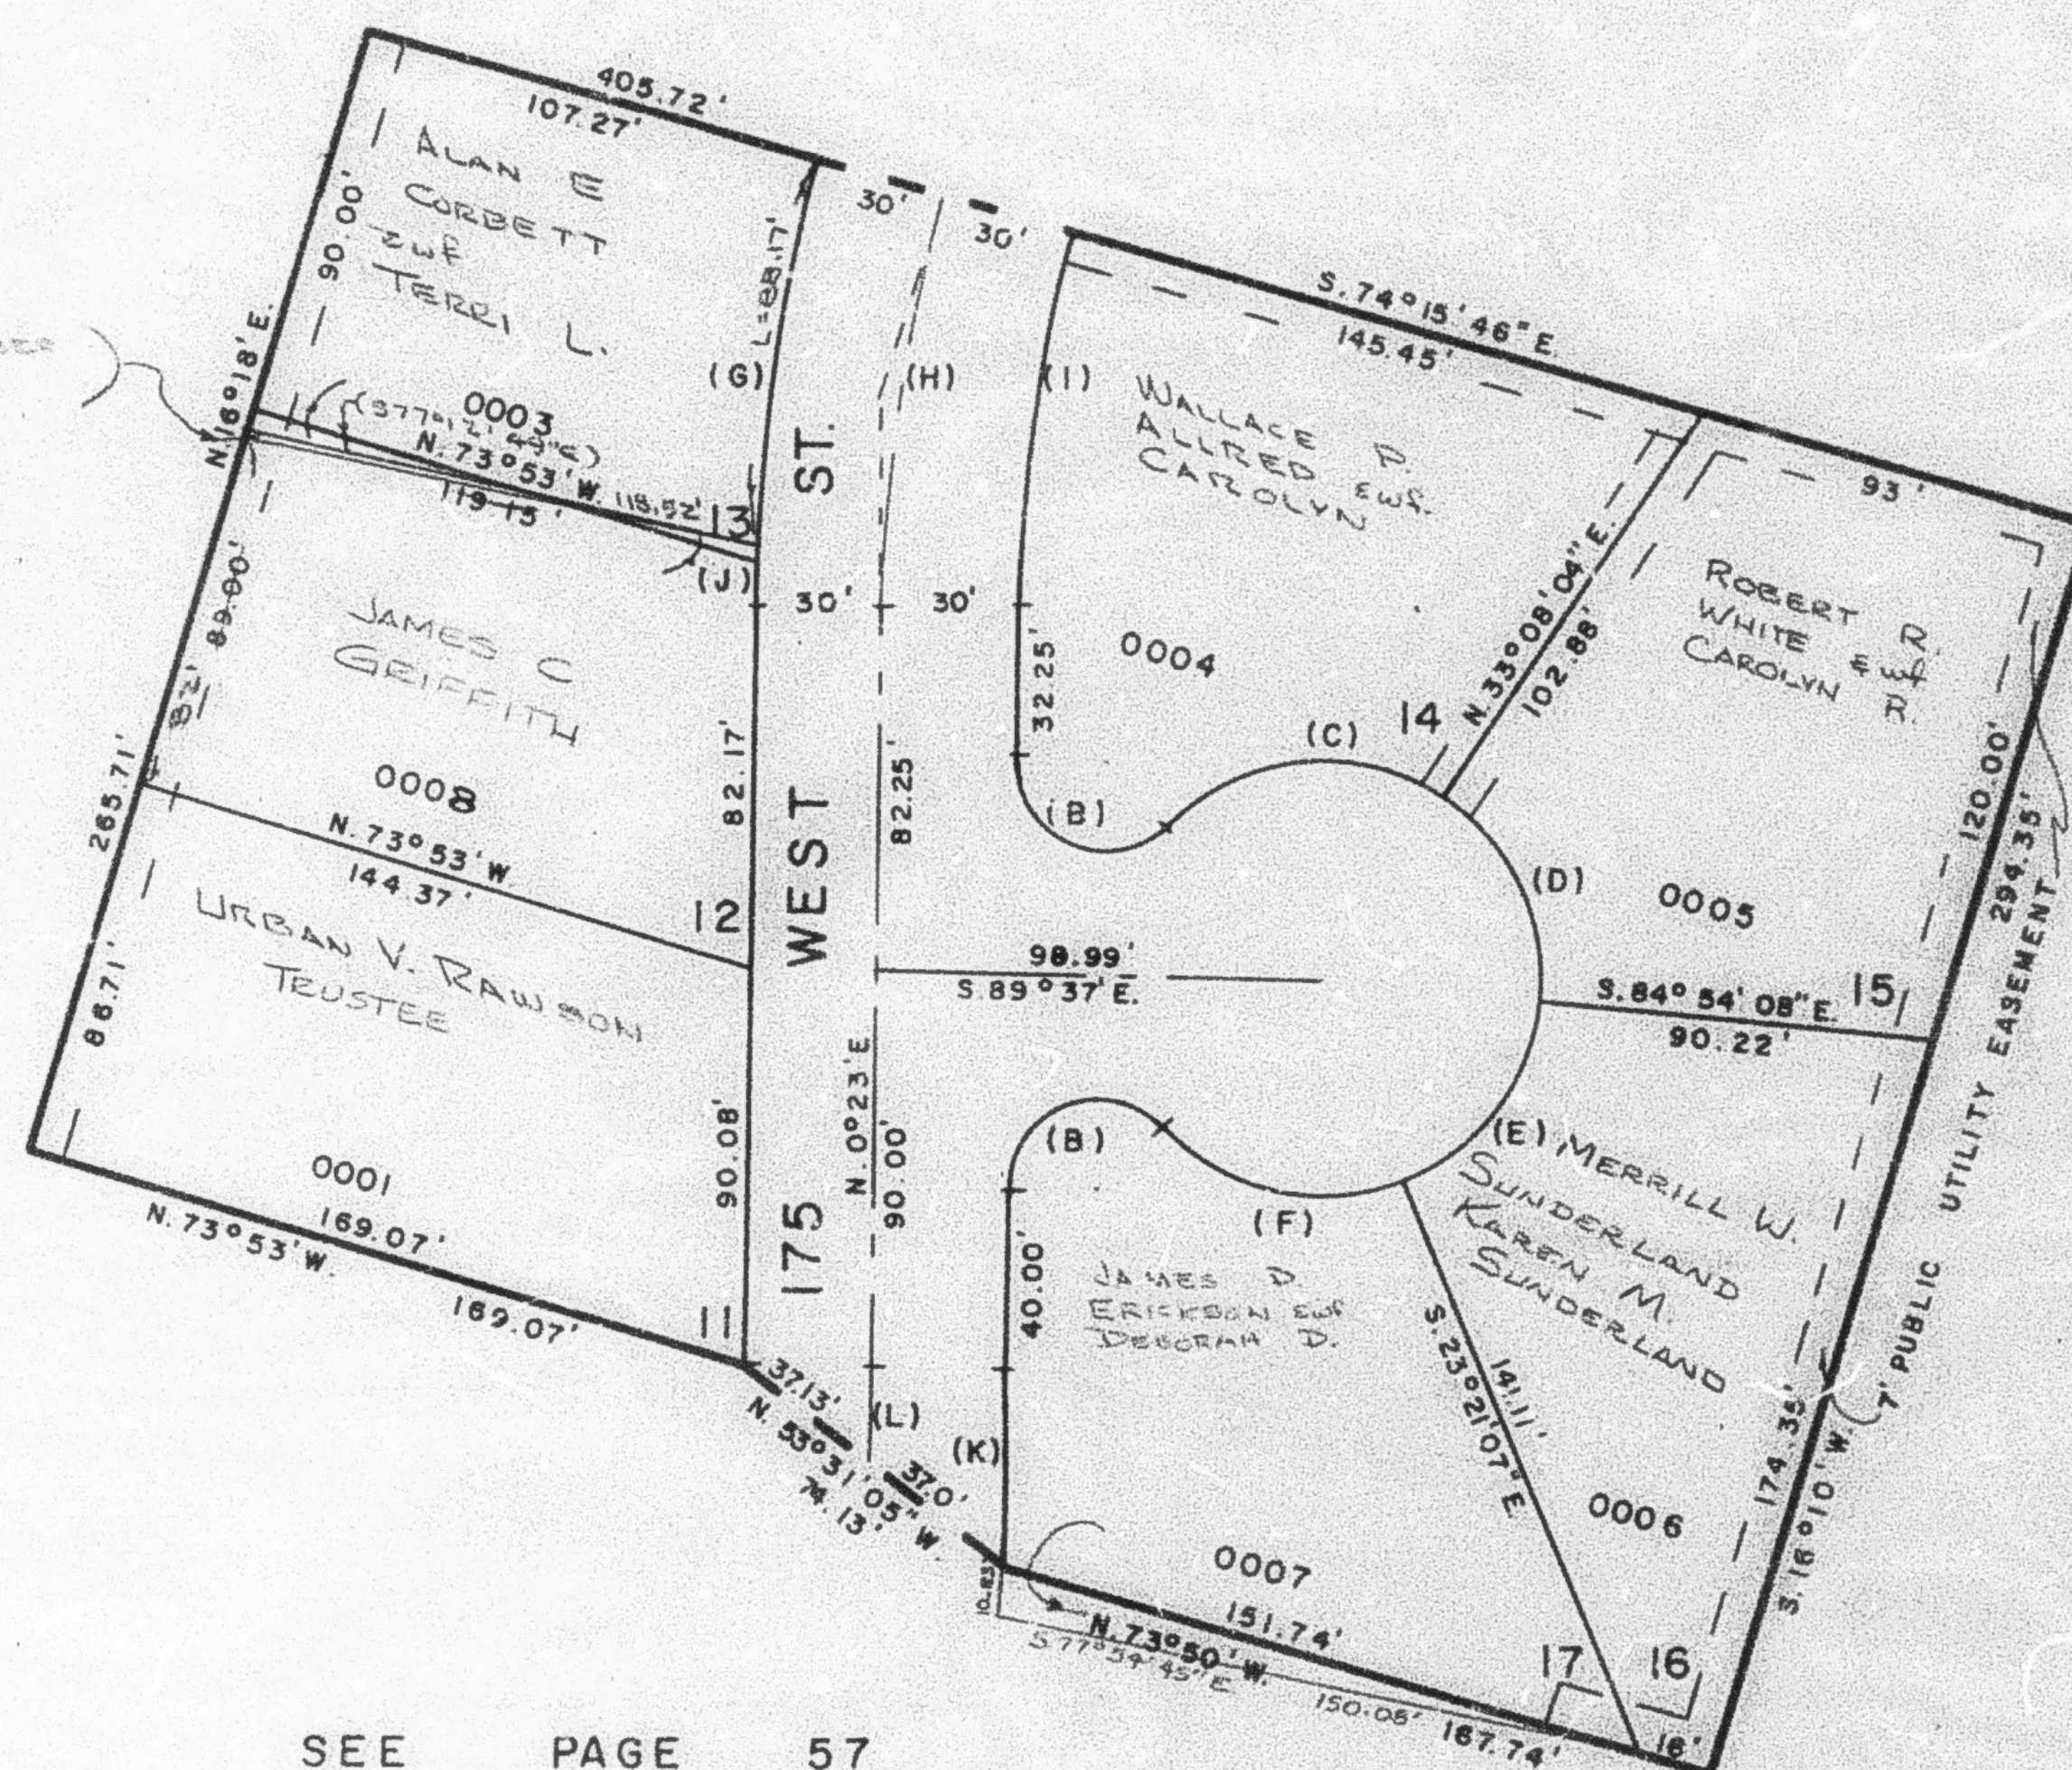

SEE PAGE 51

SEE PAGE 57

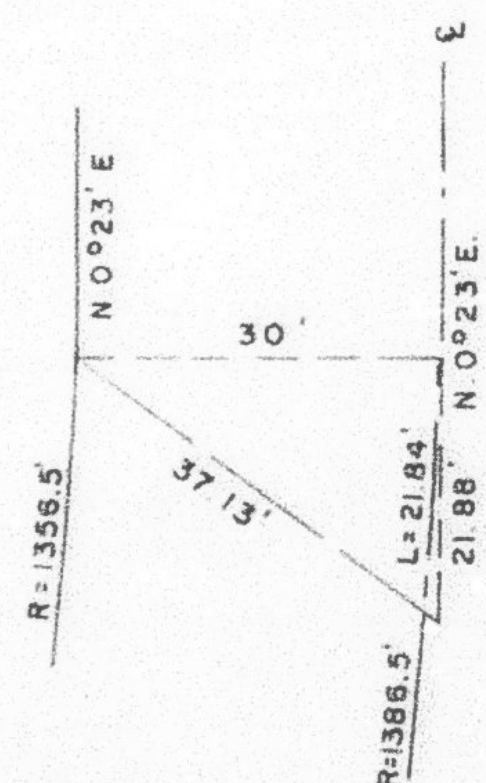

DETAIL AT (L)

FOR COMPLETE ENG. DATA  
SEE ORIG. DED. PLAT IN  
BOOK 17, PAGE 55