

PART OF N.E. 1/4 OF SEC. 28, T.7N., R.1W., S.1B. & M.
NORTHBRIDGE SUBDIVISION NO. 7

101

TAXING UNIT: 10

NORTH OGDEN CITY

SCALE 1" = 40'


PREFIX: 17-101

S.E. COR. OF N.E. 1/4
 OF N.E. 1/4 SEC. 28

SEE PAGE 3

EXCEPT WHERE OTHERWISE SHOWN
 ALL LOTS ARE OWNED BY
 ROBERT B. JACKSON
 L.W. JALINGLINE M.

SEE PAGE 2

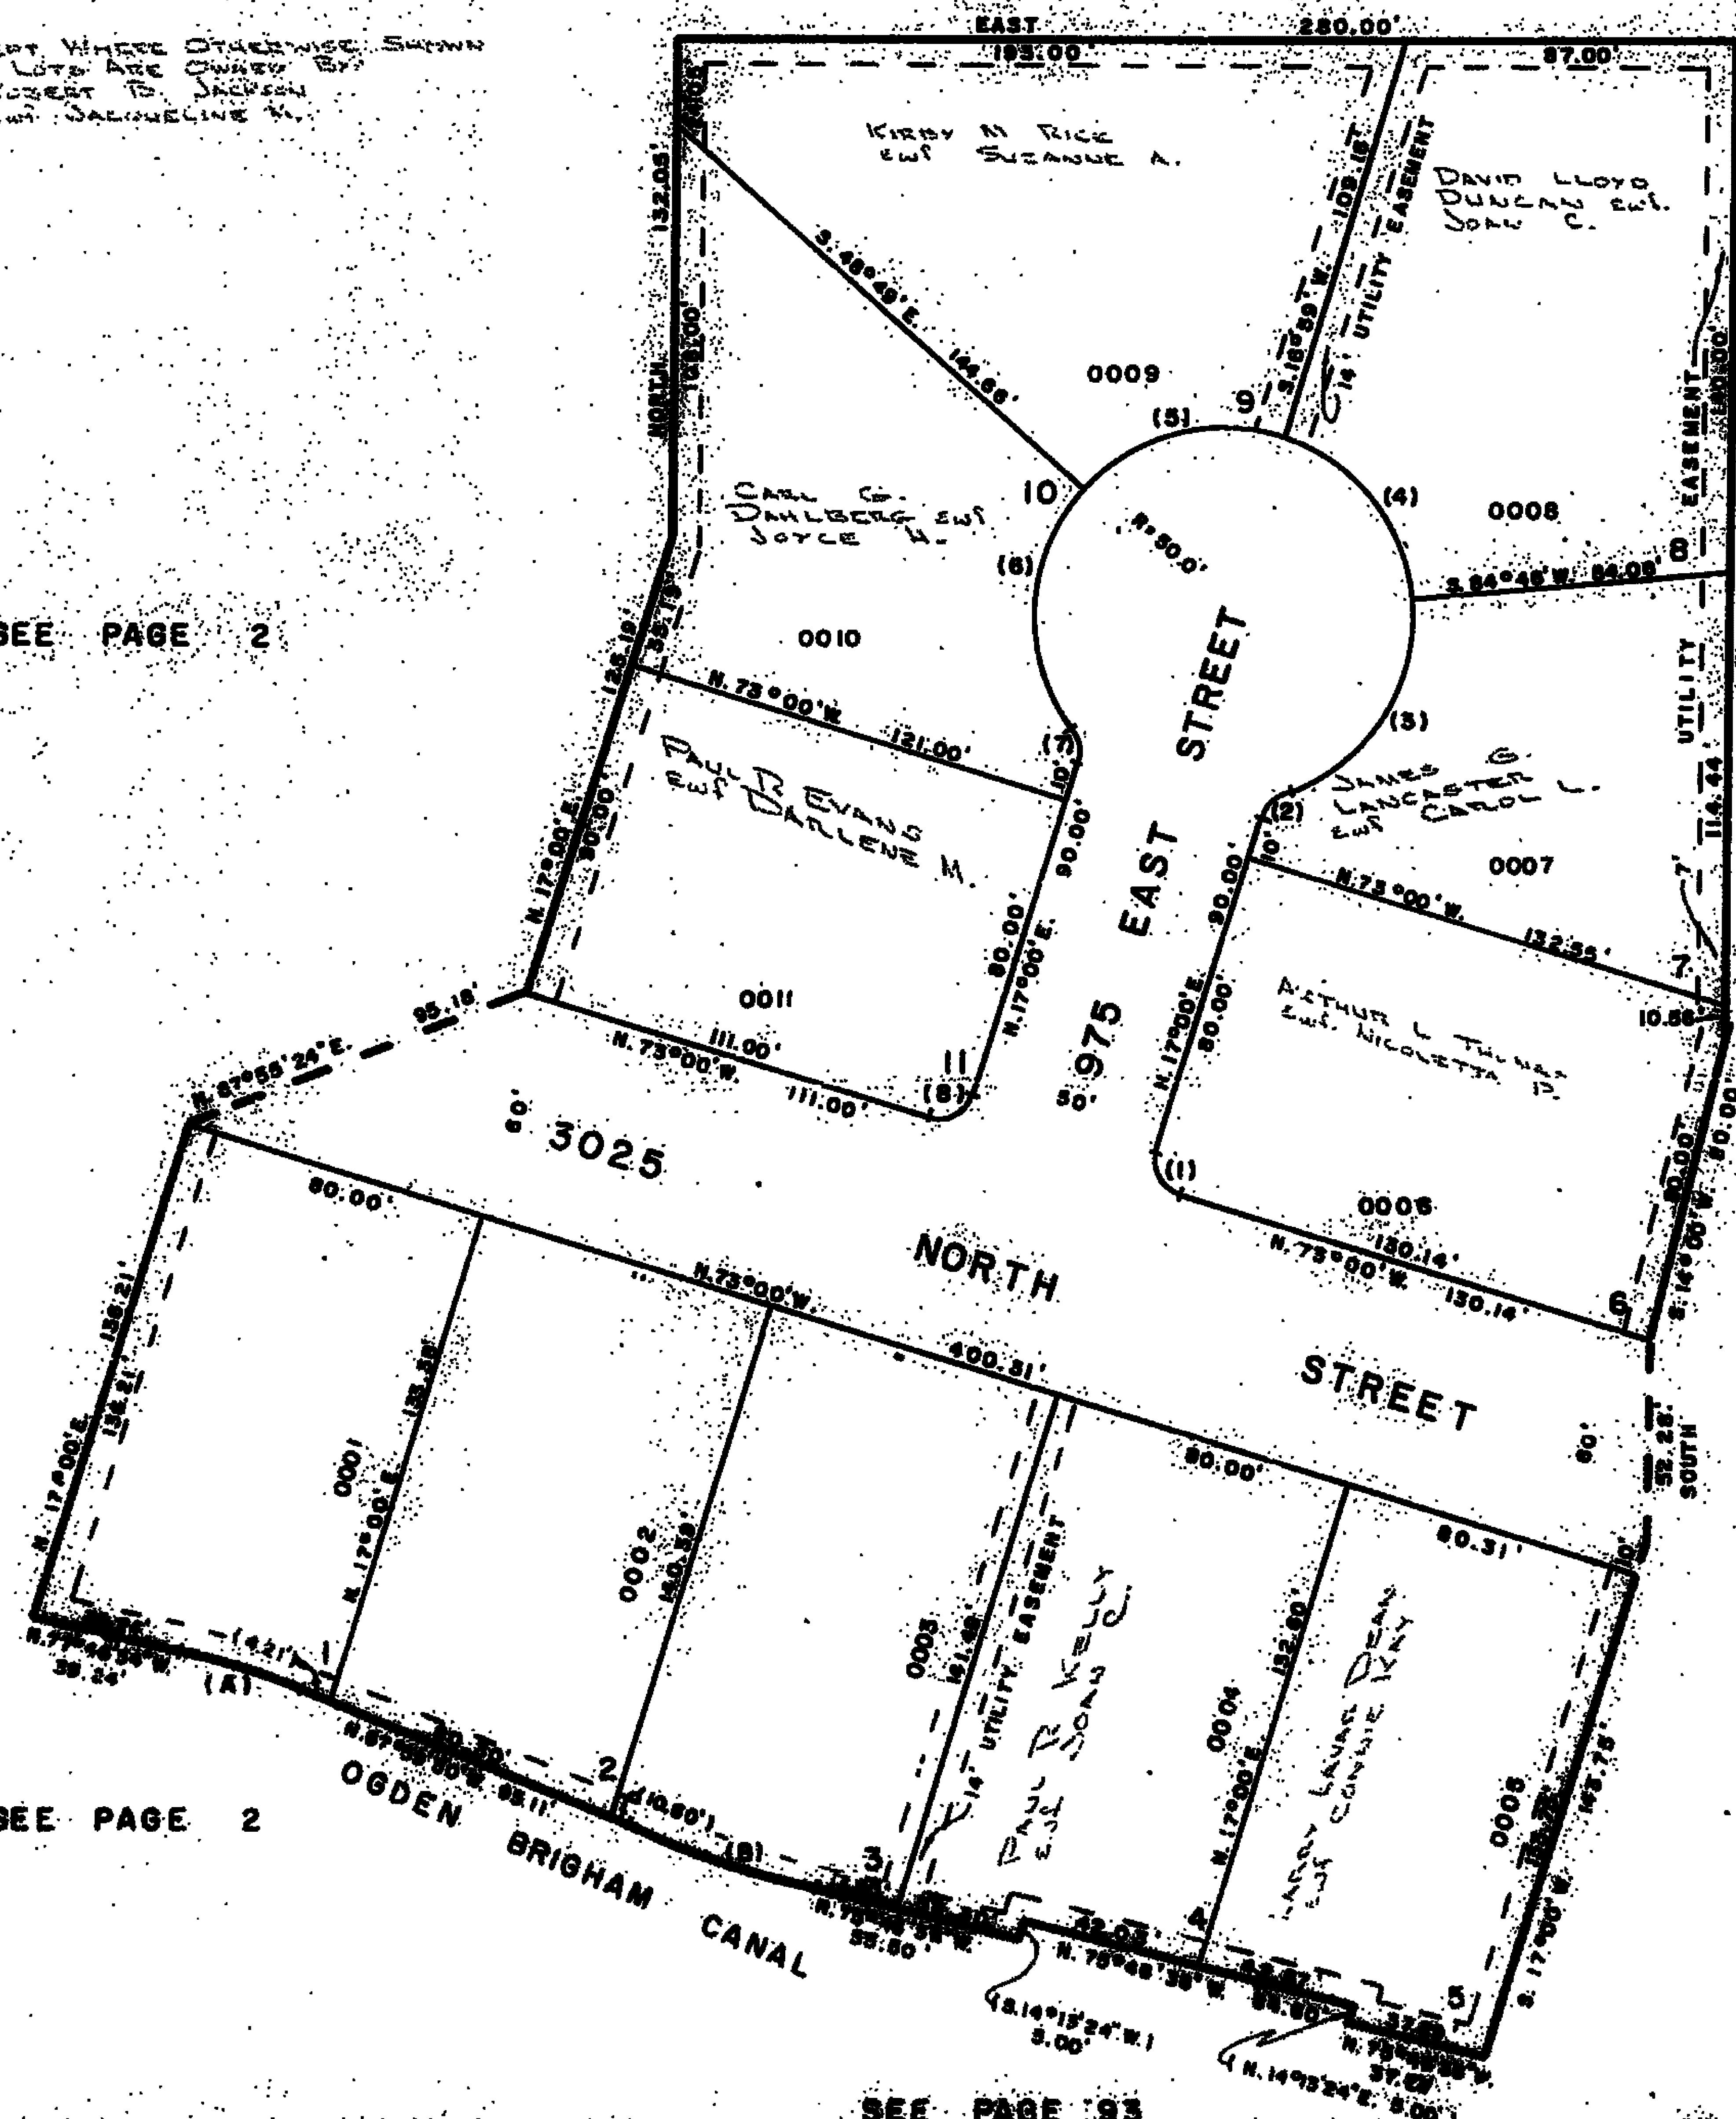

STREET CURVE DATA

- | | | | |
|---|-----------|------------------|----------|
| 1 | R=10.00' | A=90°00' | L=15.71' |
| | CH=14.14' | CHB=S.26°00'E. | |
| 2 | R=10.00' | A=54°19' | L=9.48' |
| | CH=9.13' | CHB=S.44°09.5'W. | |
| 3 | R=50.00' | A=76°33' | L=66.80' |
| | CH=61.94' | CHB=S.33°02.5'W. | |
| 4 | R=50.00' | A=67°47' | L=59.15' |
| | CH=55.76' | CHB=S.39°07.5'E. | |
| 5 | R=50.00' | A=65°48' | L=57.42' |
| | CH=54.32' | CHB=N.74°05'E. | |
| 6 | R=50.00' | A=78°30' | L=68.50' |
| | CH=63.27' | CHB=N.1°56'E. | |
| 7 | R=10.00' | A=54°19' | L=9.48' |
| | CH=9.13' | CHB=N.10°09.5'W. | |
| 8 | R=10.00' | A=90°00' | L=15.71' |
| | CH=14.14' | CHB=S.62°00'W. | |

PROPERT LINE CURVE DATA

- | | | | |
|---|------------|-------------------|----------|
| A | R=215.00' | A=9°47'24" | L=36.73' |
| | CHD=36.69' | CHB=N.72°53'12"W. | |
| B | R=385.00' | A=7°47'06" | L=52.30' |
| | CHD=52.27' | CHB=N.71°53'03"W. | |

SEE PAGE 94

SEE PAGE 2

FOR COMPLETE ENG. DATA
 SEE ORIG. DES. PLAT. IN
 BOOK 17, PAGE 58

SEE PAGE 93